


© Penoyre & Prasad LLP


Do not scale from this drawing.
Dimensions are to be verified on site prior to construction

Ordnance Survey Data reproduced by permission of Ordnance Survey®, on behalf of Her Majesty's Stationary Office. © Crown Copyright. All rights reserved.

Key:

 Site boundary

 Proposed site

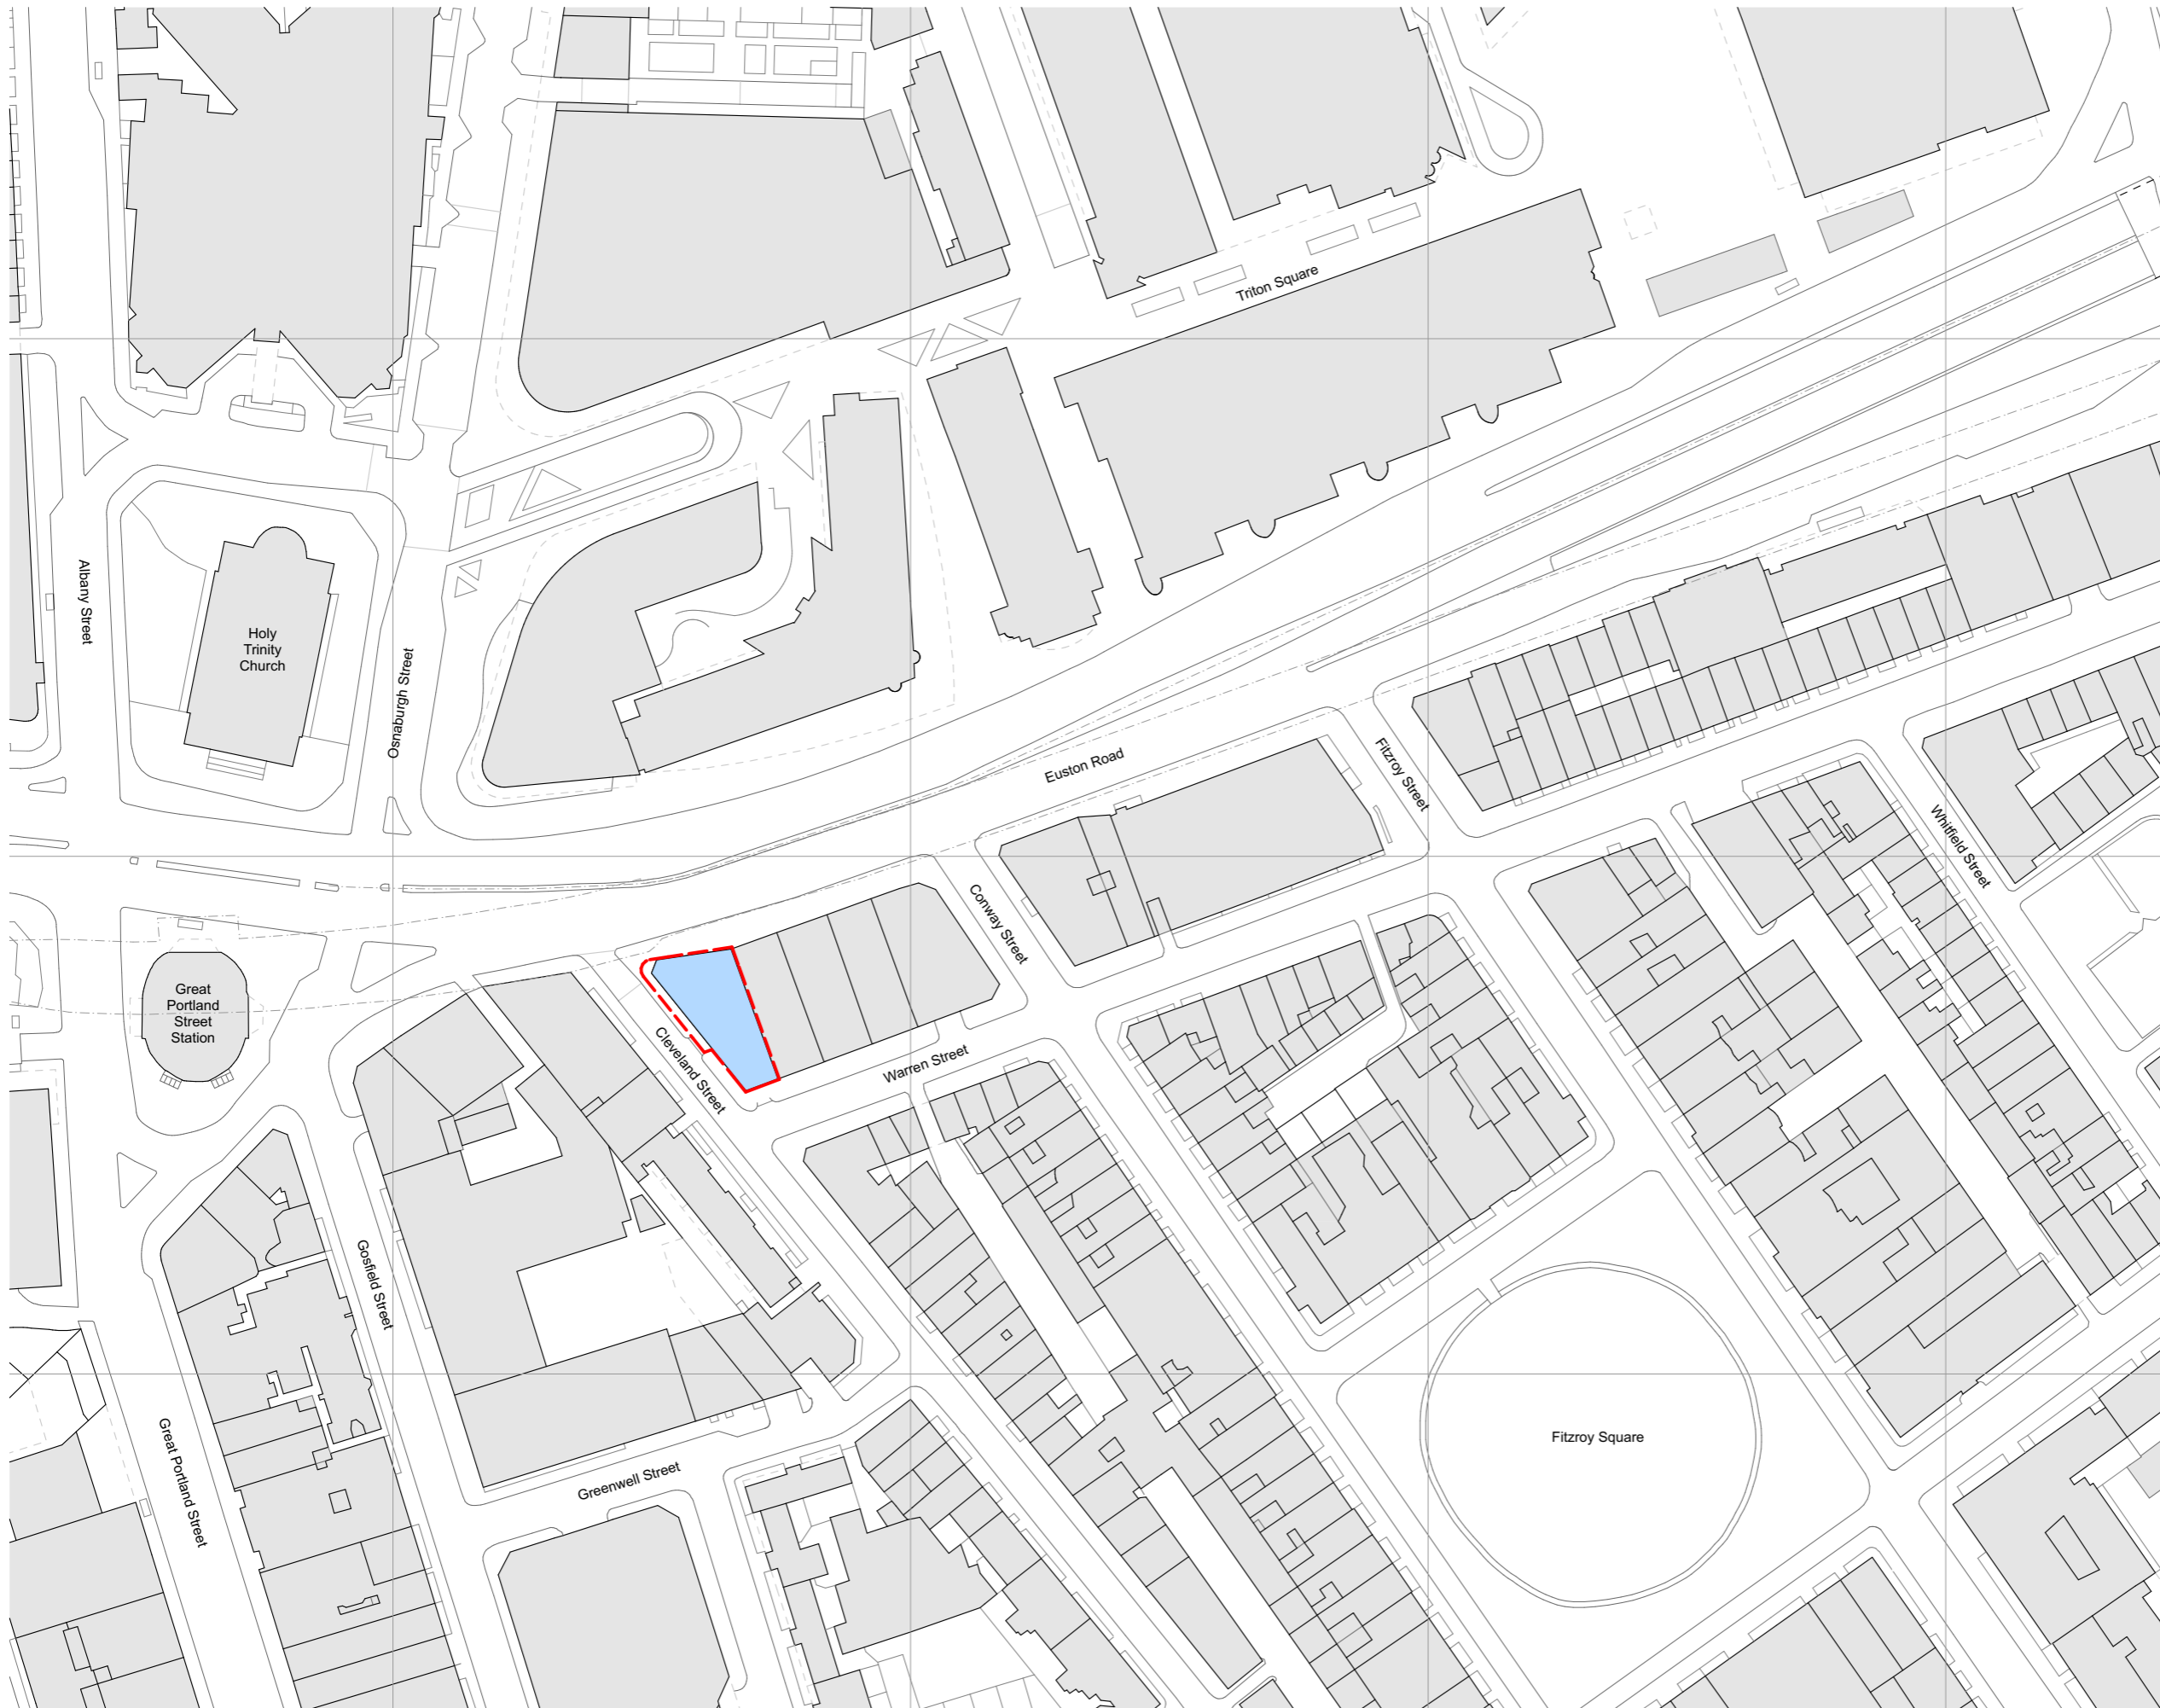

Rev	Date	Prep	Check	Description
P01	19.12.17	WT	LB	Issued for Planning Submission
A	30.10.17	WT	LB	Issued for pre-application consultation



28-42 Banner Street
London EC1Y 8QE

020 7250 3477
penoyreprasad.com

Client
Birkbeck, University of London

Project
**Cambridge House
373 - 375 Euston Road**

Drawing Title
Location Plan

Purpose of Issue
Issued for Planning Submission

Status
S2

Scale
1:1250, 1:2000 @ A3

Drawing Number
672 - PPA - 00 - 00 - DR - A - 20100

Revision
P01

0m 5m 25m 50m

