


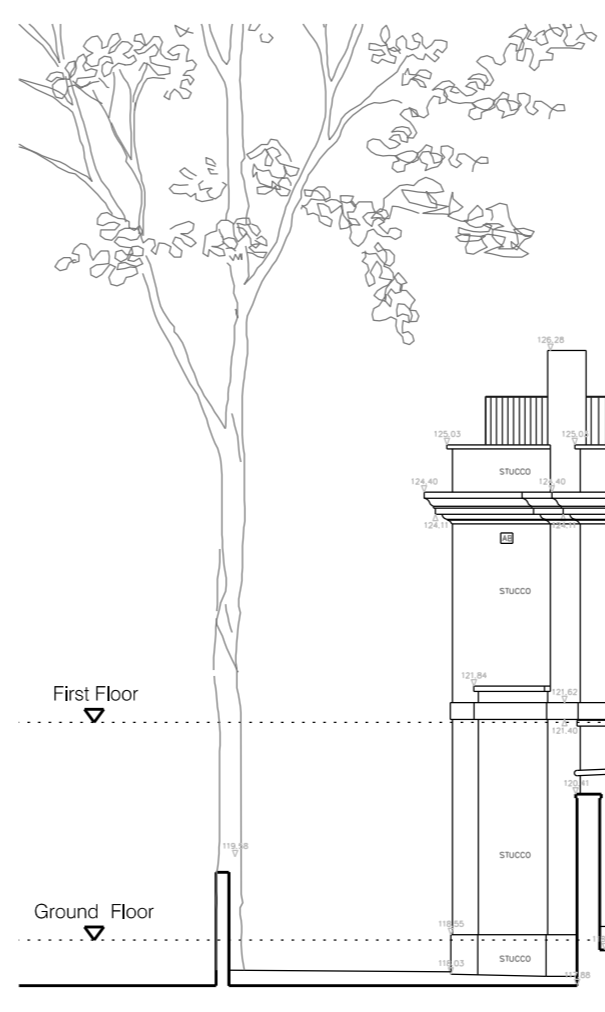

11 Squire's Mount | 12 Squire's Mount | Access road | 18 E Heath Road


NORTH EAST (FRONT) ELEVATION



18 E Heath Road | Access Road | 12 Squire's Mount | 11 Squire's Mount

SOUTH WEST (REAR) ELEVATION

Black painted metal railing balustrade guarding to 1100mm above terrace level inside face of existing parapet wall

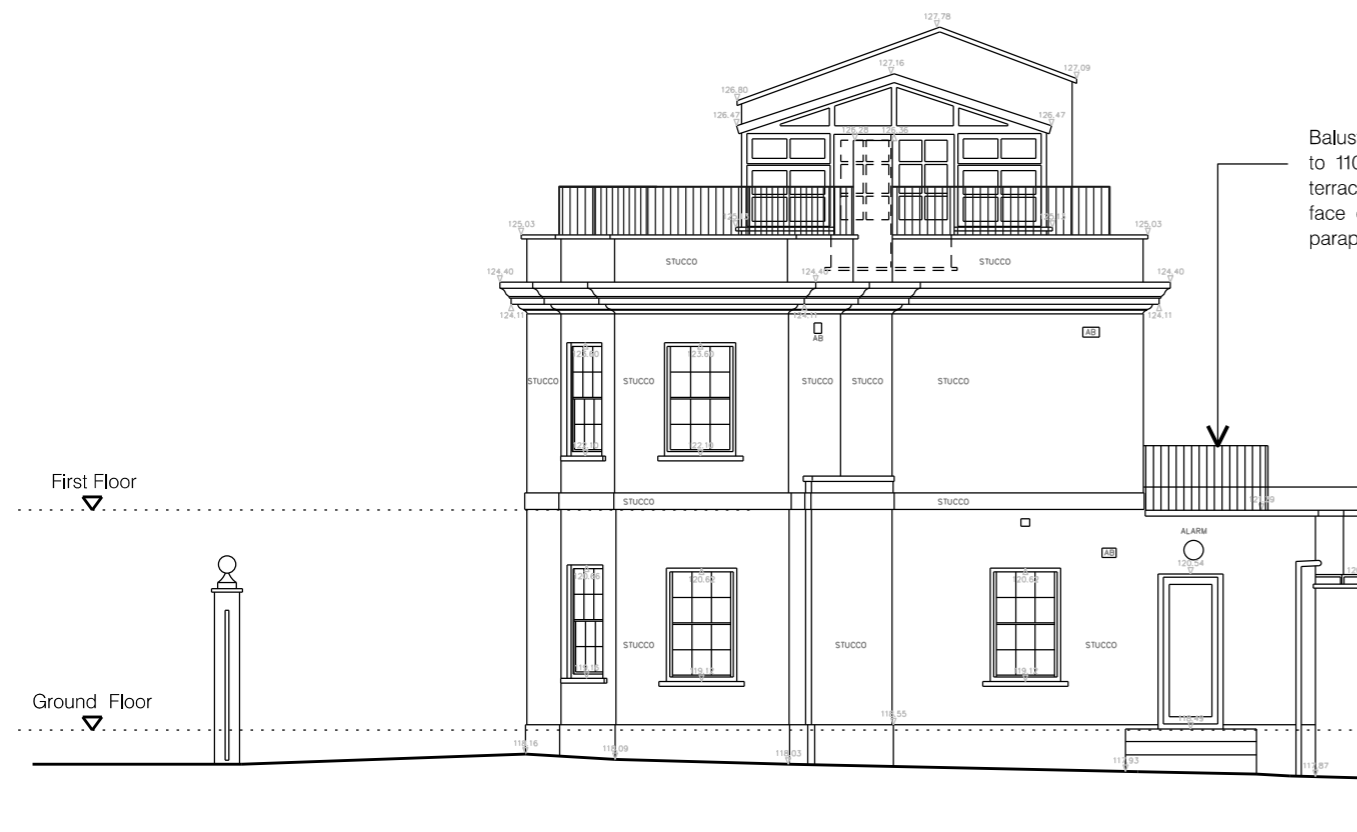


Squire's Mount | 12 Squire's Mount

NORTH WEST (SIDE) ELEVATION

Balustrade guarding to 1100mm above terrace level inside face of existing parapet wall

Remove existing window, lower sill level and install new glazed door with matching fenestration

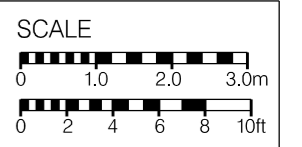

REV.	DESCRIPTION	DATE
D	PROPOSED TERRACE REDUCED BY 100	02-07-2018
C	EXISTING ROOF TERRACE WALLS ADDED	25-02-2017
B	BALUSTRADE REBUILT TO BLACK PAINTED METAL FINISH	30-01-2017
A	GENERAL UPDATE	10-02-2017

PROJECT  
12 SQUIRES MOUNT  
HAMPSTEAD  
LONDON NW3 1ED  
DRAWING TITLE  
PROPOSED ELEVATIONS

SCALE: 1:100 @ A3 DATE: OCTOBER 2017  
DRAWING NO.: 3192/P/14 REC: D

50 BOROUGH HIGH STREET  
LONDON SE1 1LL  
ARCHITECTS DESIGNERS PLANNERS  
**PRUN**