



SECTION A-A

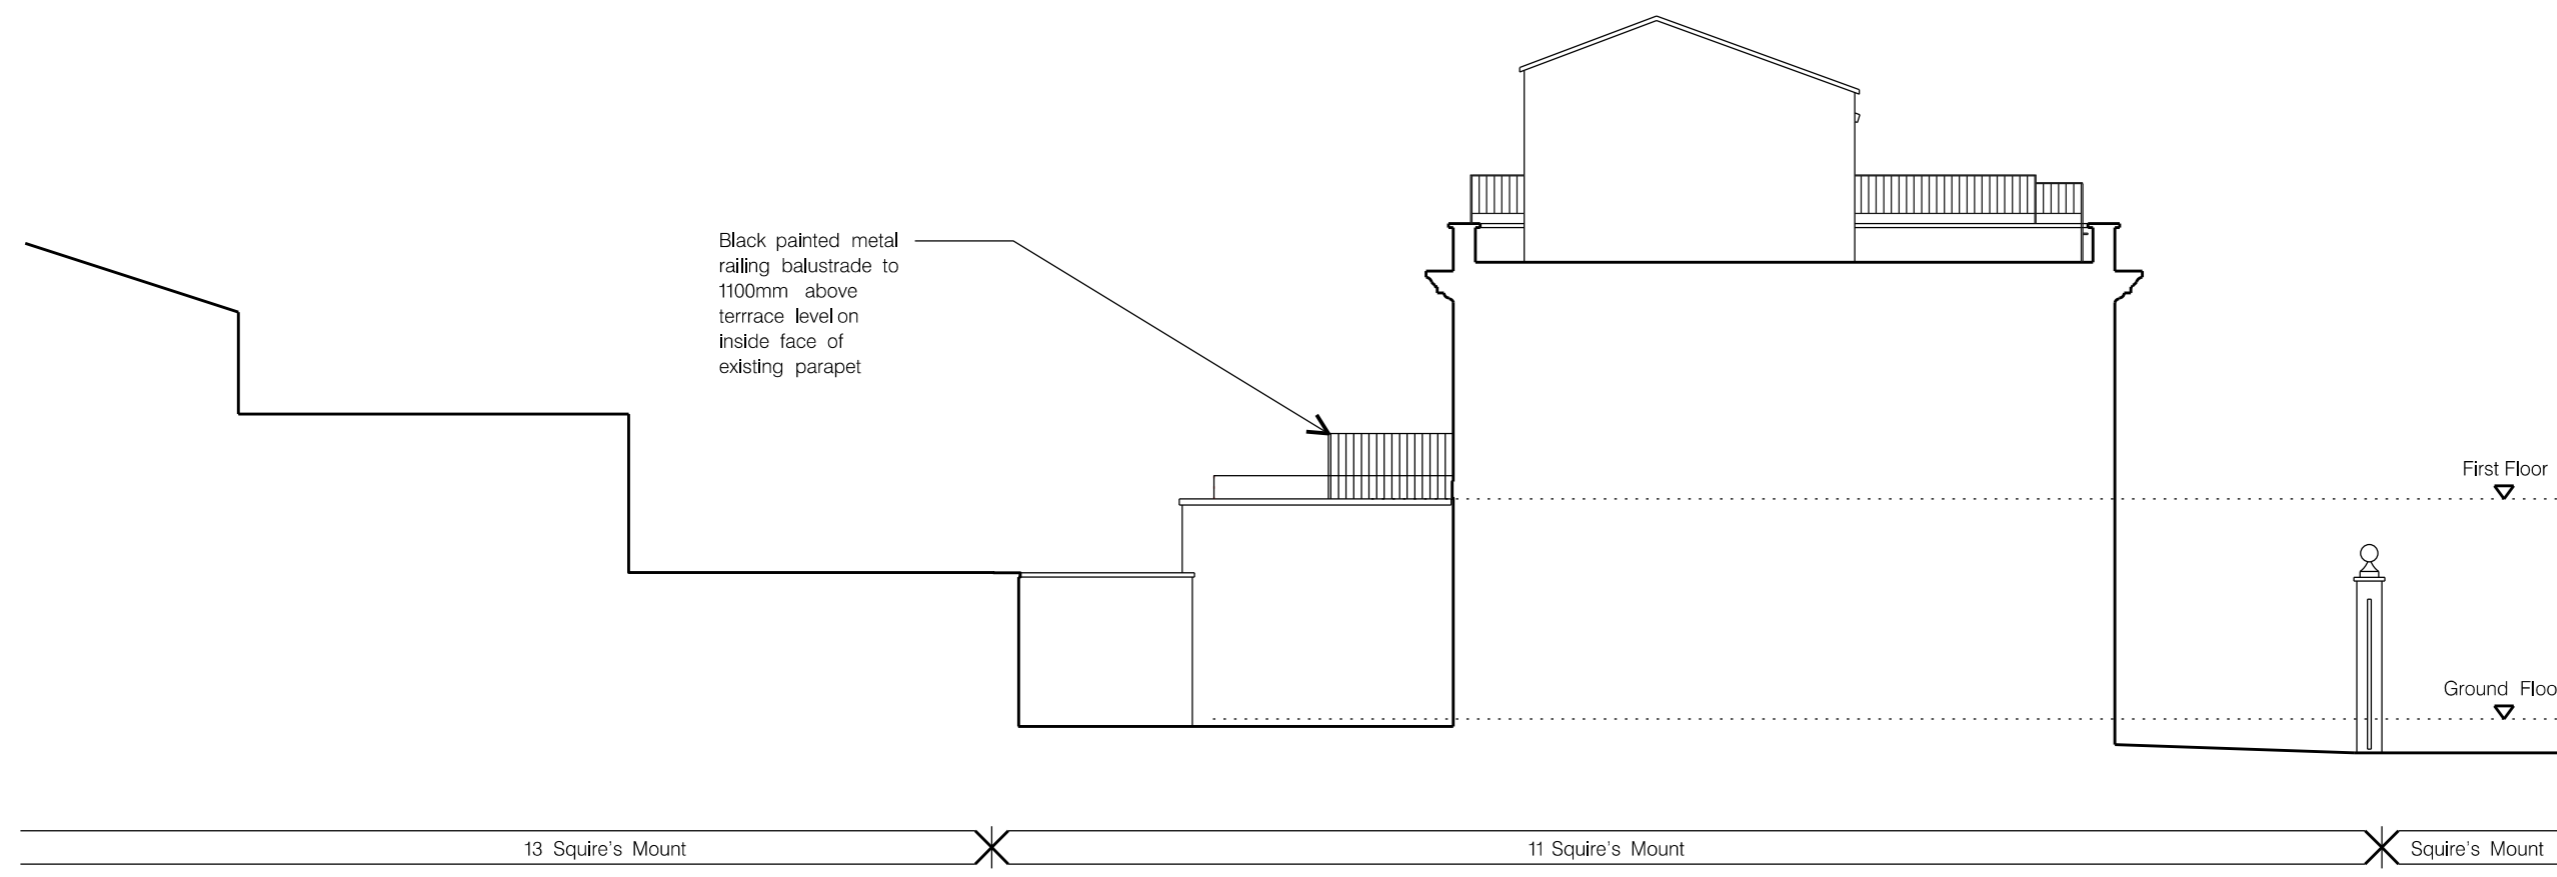

SOUTH EAST (SIDE) ELEVATION

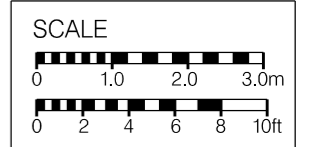

REV.	DESCRIPTION	DATE
D	PROPOSED TERRACE REDUCED IN SIZE	01-10-2018
C	EXISTING ROOF TERRACE RAILINGS ADDED	25-10-2017
B	BALUSTRADE REFINED TO BLACK PAINTED METAL FINISH	30-01-2017
A	GENERAL UPDATE	30-03-2017

PROJECT
12 SQUIRES MOUNT
 HAMPSTEAD
 LONDON NW3 1ED

DRAWING TITLE
PROPOSED ELEVATION AND SECTIONS

SCALE: 1:100 @ A3 DATE: OCTOBER 2017

DRAWING NO.: 3192/P/15 REV: D

50 BOROUGH HIGH STREET
 LONDON SE1 1LL
 TEL: 020 7463 3700 FAX: 020 7463 3800
 WWW.PRUNARCHITECTS.COM

PRUN
 ARCHITECTS DESIGNERS PLANNERS