



LOCATION PLAN
SCALE: 1:1250

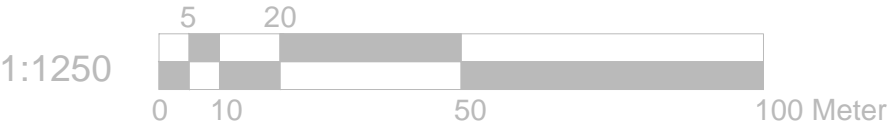

REFERENCE DRAWINGS		GENERAL NOTES This drawing is for planning use only do not use this drawing for any purpose other than that for which it was issued. Structural Design and Building Control Approval is required before construction commences. This drawing is subject to copyright do not reproduce this drawing without prior permission.	No		DATE	REVISION		BY	CHK	<div>CONSULTANT</div> <div>CIVIL ENGINEERS STRUCTURAL ENGINEERS ARCHITECTURAL DESIGNERS Contact: 07947249323</div>	DRAWN SH CHECKED A.R PROJECT NO.	CLIENT/PROJECT 76A CHANCERY LANE		DRAWING No. D05
												TITLE SITE LOCATION		SCALE: 1:1250
														DATE: 15-11-2017