


dormer window – plan section /jamb detail

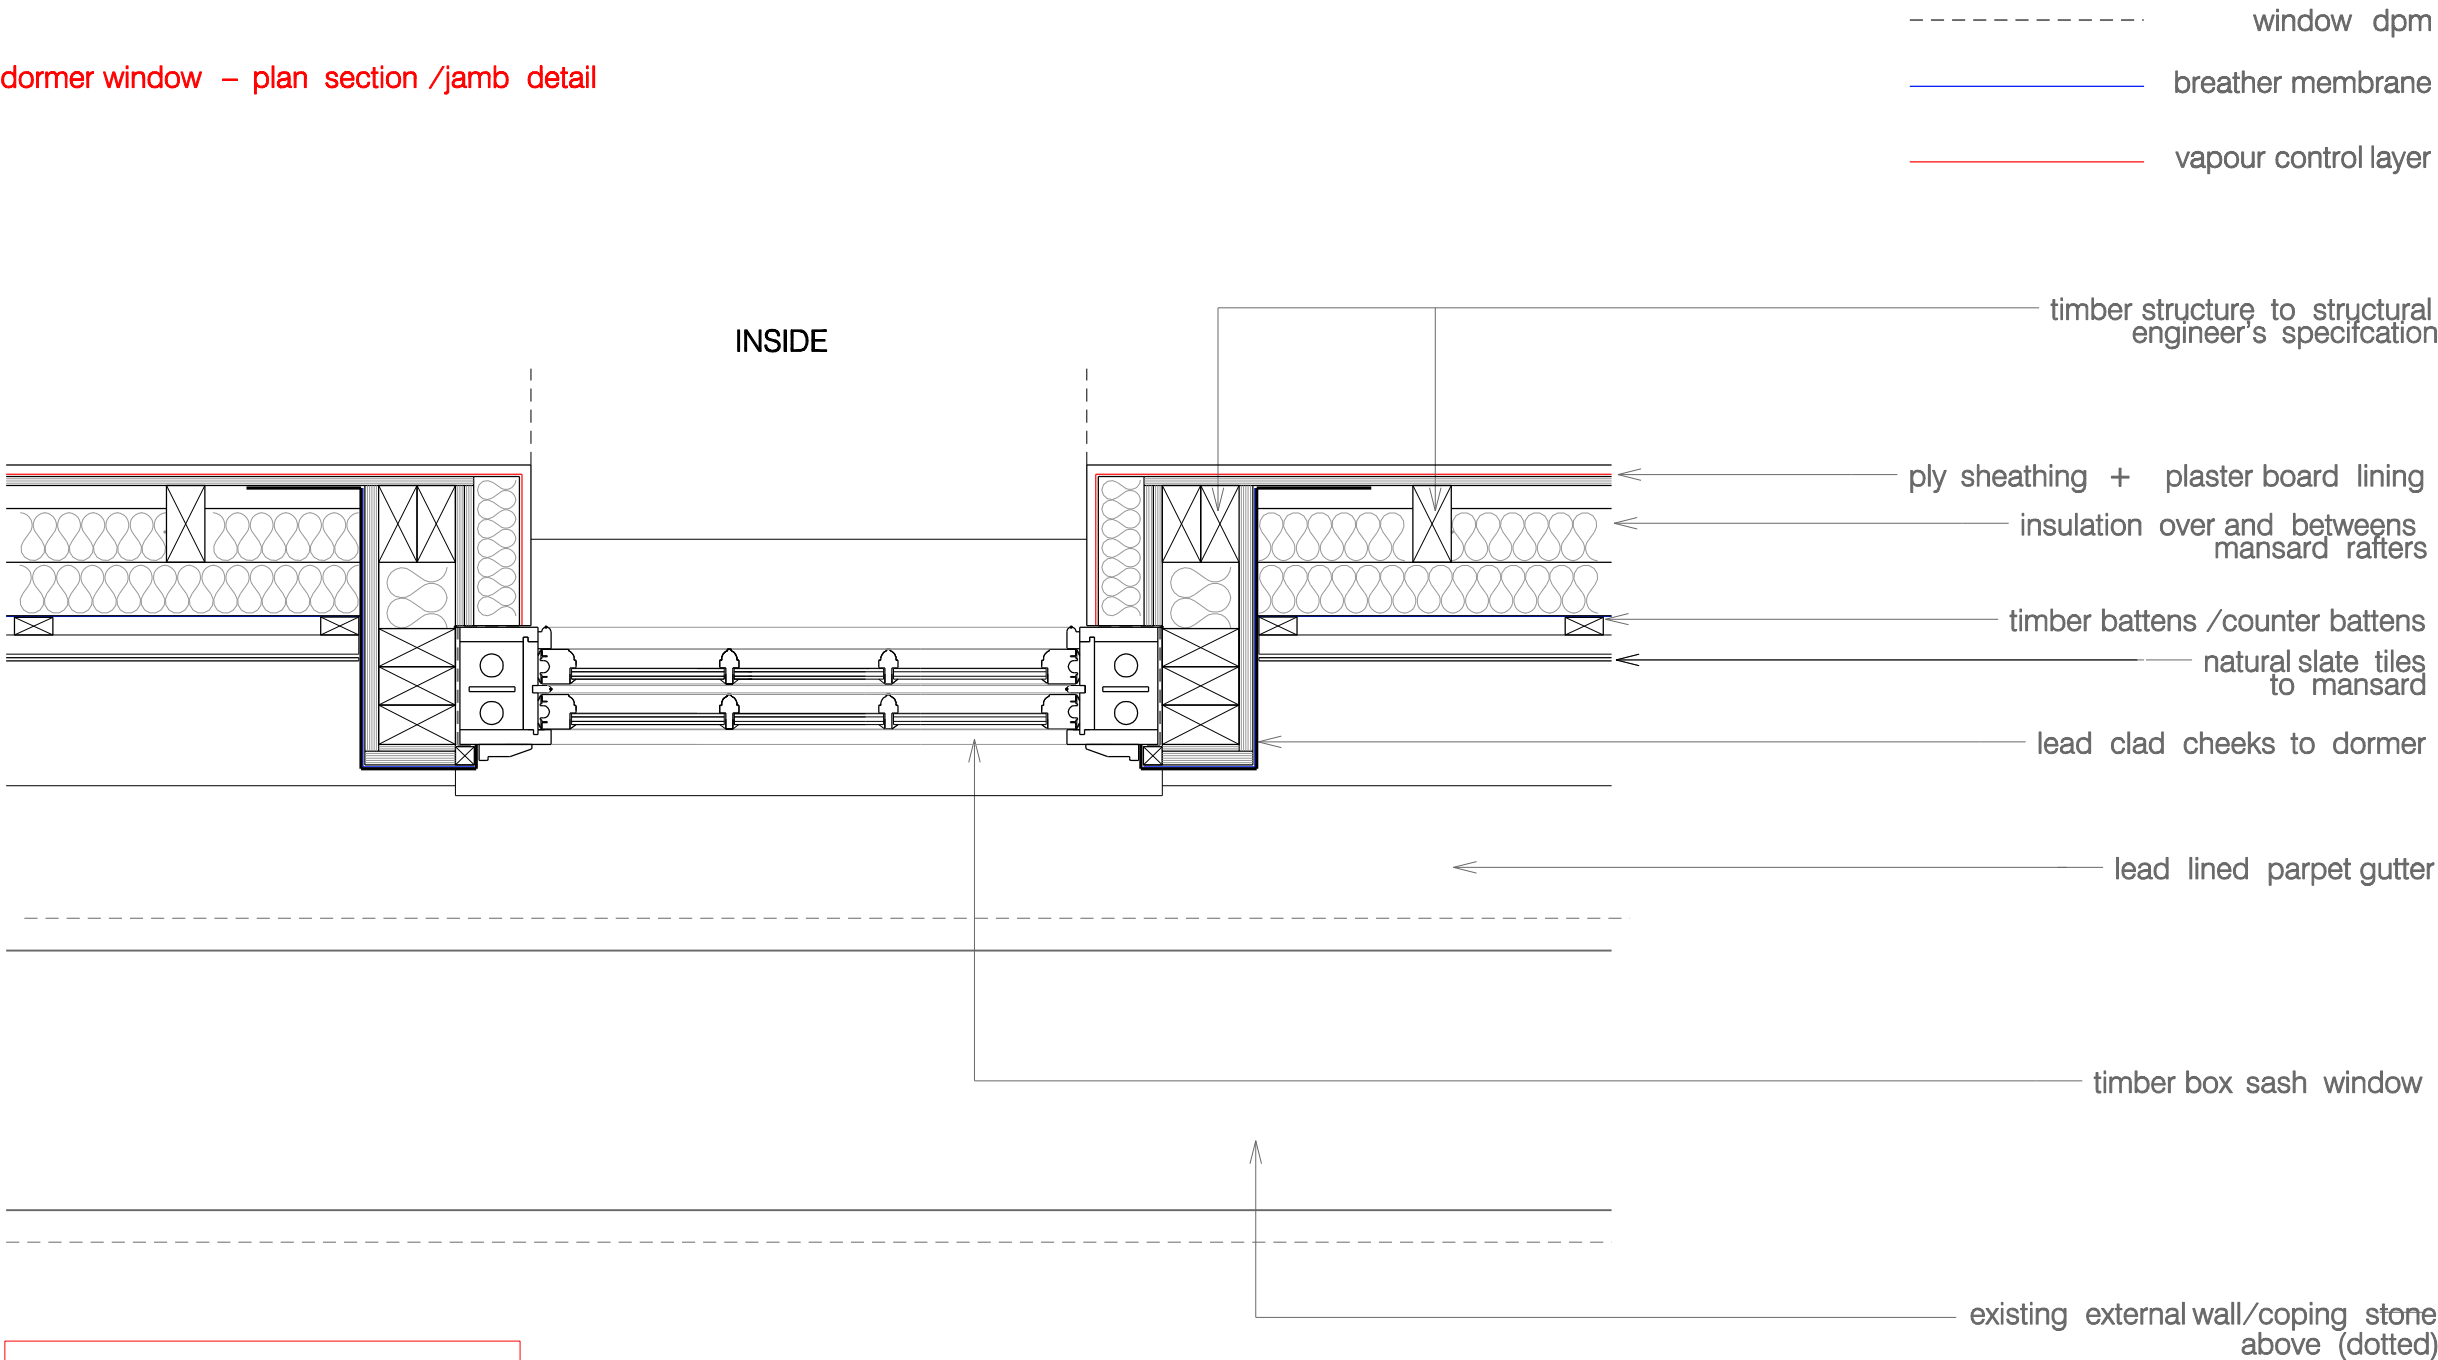


see also drawings:
frs-d-101 : section (head and cill)
frs-d-102 – elevation

Rev	Notes	Date

- all dimensions are to be checked on site and any discrepancies reported to the architect
- architect to be informed of any additional information required
- do not scale this drawing

PLANNING

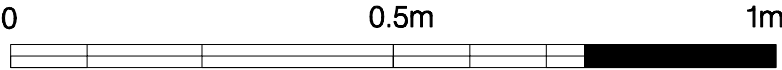

WORKS
ARCHITECTURE

16 UPPER MONTAGU STREET
LONDON W1H 2AN
020 7226 8750
WWW.WORKSARCHITECTURE.COM

Project:
11a/b fitzroy square

Title:
dormer window detail – plan section /jamb

Date:
04.01.18

Drawn:
dh

Scale:
1:10@a3

Drawing
Number:
frs-d-100

Revision: