

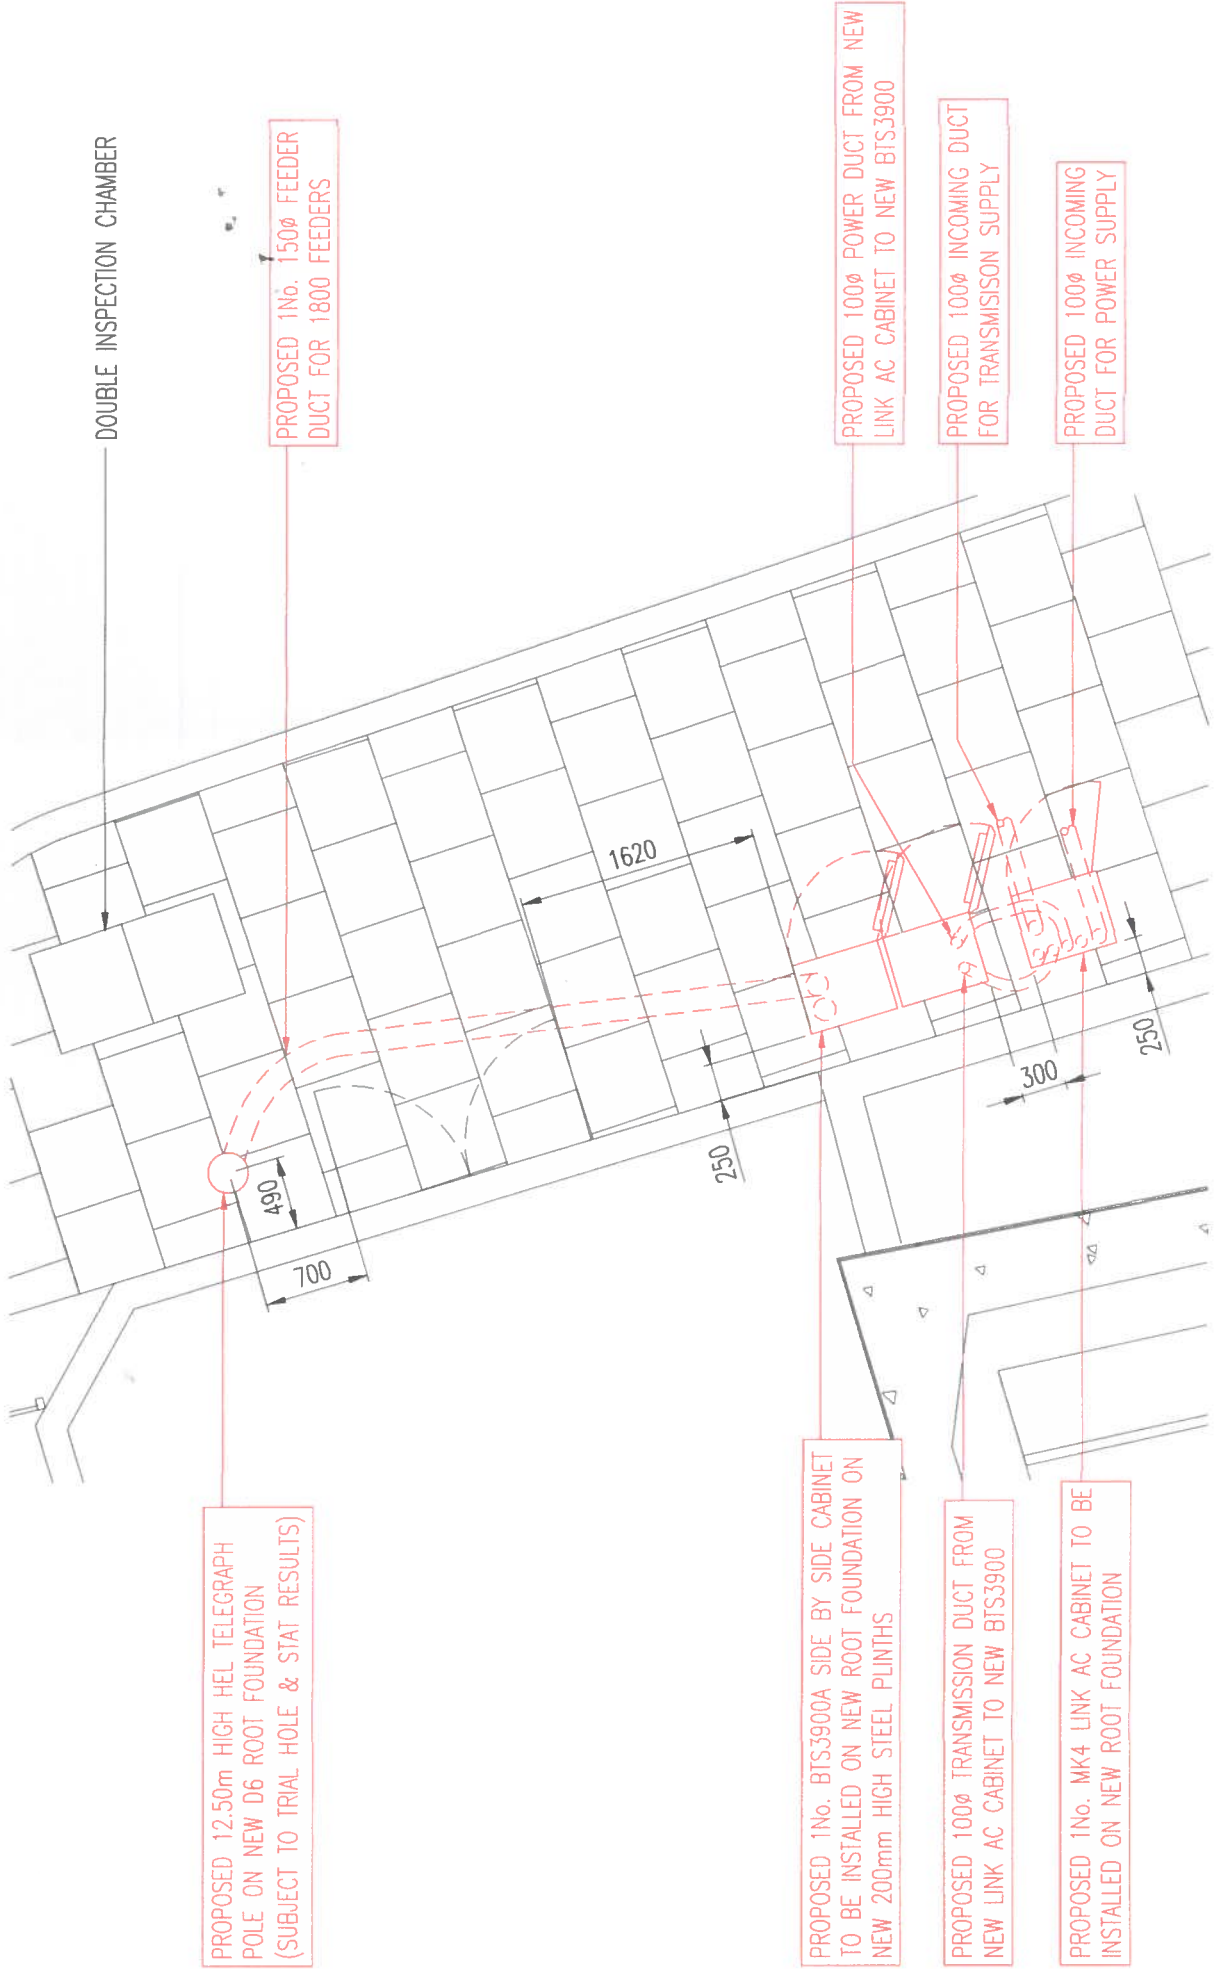


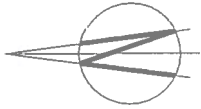

EQUIPMENT LAYOUT

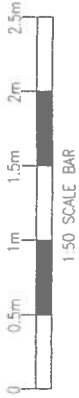


NOTES:
ALL WORK UNDERTAKEN ON HIGHWAYS LAND TO BE DONE IN ACCORDANCE WITH THE NEW ROADS & STREETWORKS ACT 1991. (C.22)

THE PROPOSED COLUMN LOCATION SHOWN ON THIS DRAWING IS SUBJECT TO THE RECEIPT OF STATUTORY AUTHORITY SEARCHES, A CAT SCAN & A TRIAL DIG OF THE PROPOSED COLUMN LOCATION. THE FINAL COLUMN LOCATION IS TO BE DETERMINED BY THE CONTRACTOR BASED ON THE ABOVE INFORMATION USING THE RELEVANT STATUTORY AUTHORITY GUIDELINES.

NOTE:
SITE IS SUBJECT TO RECEIPT OF SATISFACTORY GROUND INVESTIGATION REPORT TO CONFIRM SUITABILITY OF PROPOSED STRUCTURE.

NOTE:
PROPOSED CABINETS AND TOWER TO BE PAINTED TRAFFIC BLACK

A2	1No. ANTENNA ADDED, ANTENNA BEARINGS AND CNRP REVISED	20.11.17	PK	DA
A1	PRELIMINARY ISSUE FOR APPROVAL	14.11.17	PK	DA
No.	Revision	Date	By	ckd

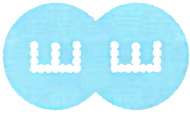

Hatfield Business Park, Hatfield
Hertfordshire, AL10 9BW
Tel: 01707 315000



WHP Telecoms Ltd
Unit 1 Maple Park
Lowfields Road, Leeds
LS12 6HH

Tel: 0113 3023550 Fax: 0113 2876834
e-mail: info@whptelecoms.com

Site Name & Address:

LOUDOUN ROAD
63 LOUDOUN ROAD, LONDON
NW8 0DQ

Title:

PROPOSED TELECOMMUNICATIONS
GREENFIELD UPGRADE
EQUIPMENT LAYOUT

Purpose of Issue:

APPROVAL

Drawing No:

79902 - 03

Cell No:

79902

Site No:

1517600

Issue:	A2	Scale:	AS STATED	Ch'd:	DA	Date:	14.11.17
Drn:	PK	Date:	14.11.17	App:	SB	Date:	14.11.17