
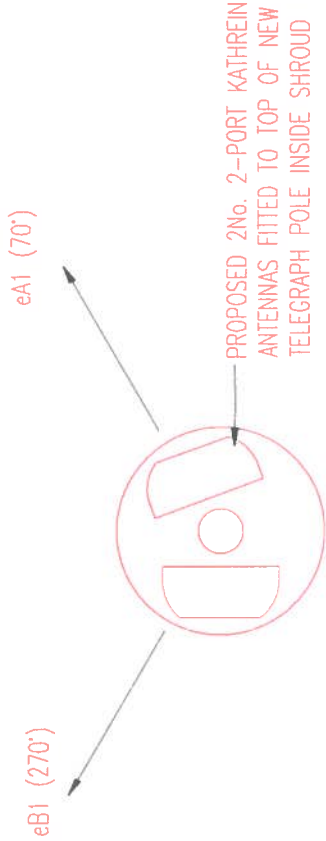



NOTE:
SITE IS SUBJECT TO RECEIPT OF SATISFACTORY
GROUND INVESTIGATION REPORT TO CONFIRM
SUITABILITY OF PROPOSED STRUCTURE.

NOTES:
ALL WORK UNDERTAKEN ON HIGHWAYS LAND TO BE
DONE IN ACCORDANCE WITH THE NEW ROADS &
STREETWORKS ACT 1991. (C.22)


THE PROPOSED COLUMN LOCATION SHOWN ON THIS
DRAWING IS SUBJECT TO THE RECEIPT OF STATUTORY
AUTHORITY SEARCHES, A CAT SCAN & A TRIAL DIG OF
THE PROPOSED COLUMN LOCATION.
THE FINAL COLUMN LOCATION IS TO BE DETERMINED BY
THE CONTRACTOR BASED ON THE ABOVE INFORMATION
USING THE RELEVANT STATUTORY AUTHORITY GUIDELINES.

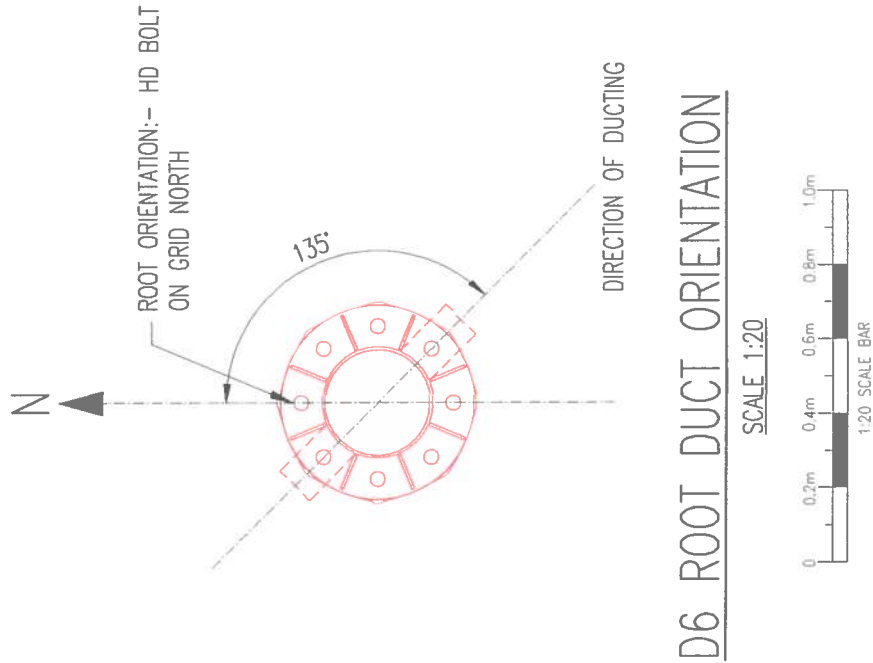


PROPOSED ANTENNA PLAN AT 11.60m AGL

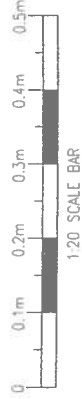

D6 ROOT DUCT ORIENTATION SCALE 1:20

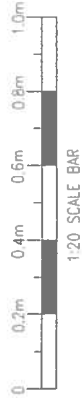

A2	1No. ANTENNA ADDED, ANTENNA BEARINGS AND ICHRP REVISED	20.11.17	PK	DA
A1	PRELIMINARY ISSUE FOR APPROVAL	14.11.17	PK	DA
No.	Revision	Date	By	ckd

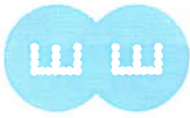

Hatfield Business Park, Hatfield
Hertfordshire, AL10 9BW
Tel: 01707 315000



WHP Telecoms Ltd
Unit 1 Maple Park
Lowfields Road, Leeds
LS12 6HH

Tel: 0113 3023550 Fax: 0113 2876834
e-mail: info@whptelecoms.com

Site Name & Address:
LOUDOUN ROAD
63 LOUDOUN ROAD, LONDON
NW8 0DQ

Title:
PROPOSED TELECOMMUNICATIONS
GREENFIELD UPGRADE
EQUIPMENT LAYOUT

Purpose of Issue:
APPROVAL

Drawing No:
79902 - 04

Cell No:
79902

Site No:
1517600

Issue: A2	Scale: AS STATED	Ch'd: DA	Date: 14.11.17
Dwn: PK	Date: 14.11.17	App: SB	Date: 14.11.17