





BLOCK PLAN
(SCALE 1:500)

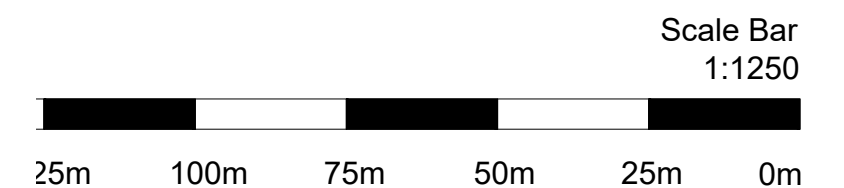

SITE LOCATION PLAN
(SCALE 1:1250)

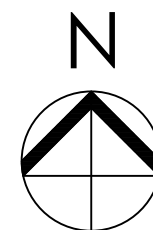

– 20/11/17 1ST ISSUE

REVISIONS

Project Title:	2 Devonshire Hill London NW3 6TX	Drawing Title:	BLOCK & SITE LOCATION PLANS
Client:	Everyman Group	Scale:	1:100 © A3
		Date:	NOVEMBER 2017
		Drawing Number:	DS481-01 –