


GENERAL NOTES.

This drawing remains the copyright of Andy Sturgeon Garden Design Limited.
All dimensions to be checked prior to commencement of any works,
and/or preparation of any shop drawings on site.
Any dimensional discrepancies and alterations to be referred to the designer.

DO NOT SCALE FROM THIS DRAWING.

Key / Location

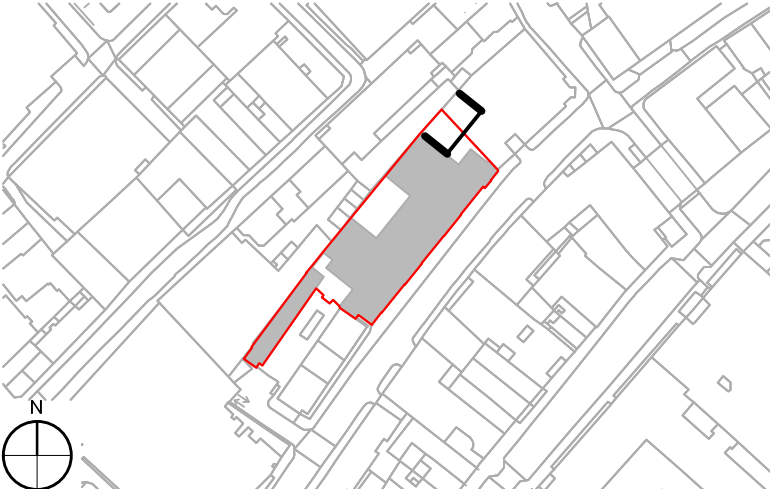

P02	19.12.16	Second stage tender issue	AN	TT	AS
P01	25.11.16	First Issue	JS	TT	AS
Iss	Date	Issue notes	Drawn	Checked	Approved

andysturgeon
landscape and garden design

7 Maitland Road, Brighton, East Sussex BN1 1UB
Tel: 01273 672575 info@andysturgeon.com www.andysturgeon.com

project no. drawing no. issue

510-S-GG-101 P02

client London Newcastle

project Parker House

drawing SECTION G-G

LEVEL 00

scale 1:20A1
1:40B/A3