

02 Stepping Stone sketches and dimensions - scale 1:20@ A1 201 / Parker House

SS1, UNDERSIDE


SS2, UNDERSIDE

SS3, UNDERSIDE


SS4, UNDERSIDE

SS5, UNDERSIDE

O1 Stepping stones, Unit 08&09 (Level 00) - scale 1:20@ A1 201 Parker House

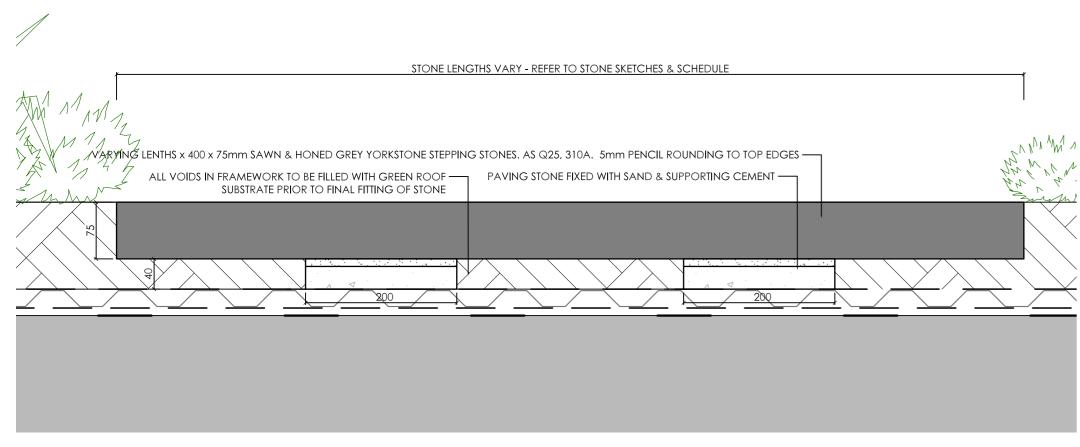

Stone and steel support frame section - typical - scale 1:5@ A1 201 Parker House

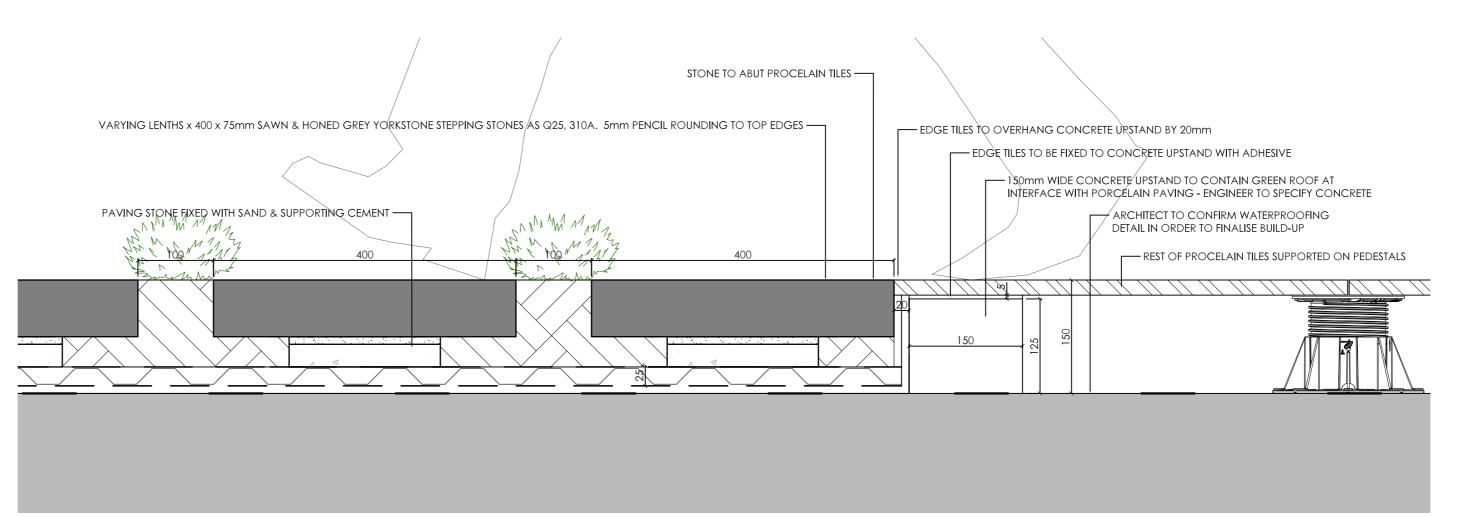

O4 Stepping stone interface with porcelain tile - typical - scale 1:5@ A1 201 Parker House

GENERAL NOTES.

This drawing remains the copyright of Andy Sturgeon Garden Design Limited. All dimensions to be checked prior to commencement of any works, and/or preparation of any shop drawings on site.

Any dimensional discrepancies and alterations to be referred to the designer.

DO NOT SCALE FROM THIS DRAWING.

STONE FIXED TO SLAB WITH SAND AND CEMENT. CONTRACTOR TO ALLOW FOR DRAINAGE.

REFER TO DWG D-00-301 FOR GREEN ROOF DRAINAGE SPEC INFORMATION

P04 05.06.17 Stepping stone fixing amended P03 19.12.16 Second stage tender issue P02 25.11.16 Second Issue P01 18.10.16 First Issue

lss Date Issue notes

landscape and garden design

7 Marlborough Place, Brighton, East Sussex BN1 1UB Tel: 01273 672575 info@andysturgeon.com www.andysturgeon.com

510 -D-00-201 London Newcastle Parker House Paving details - stepping stones

Parker House