


01 Cycle stand Aldwych Mews (Level 00) - scale 1:10@ A1  
440 Aldwych Mews

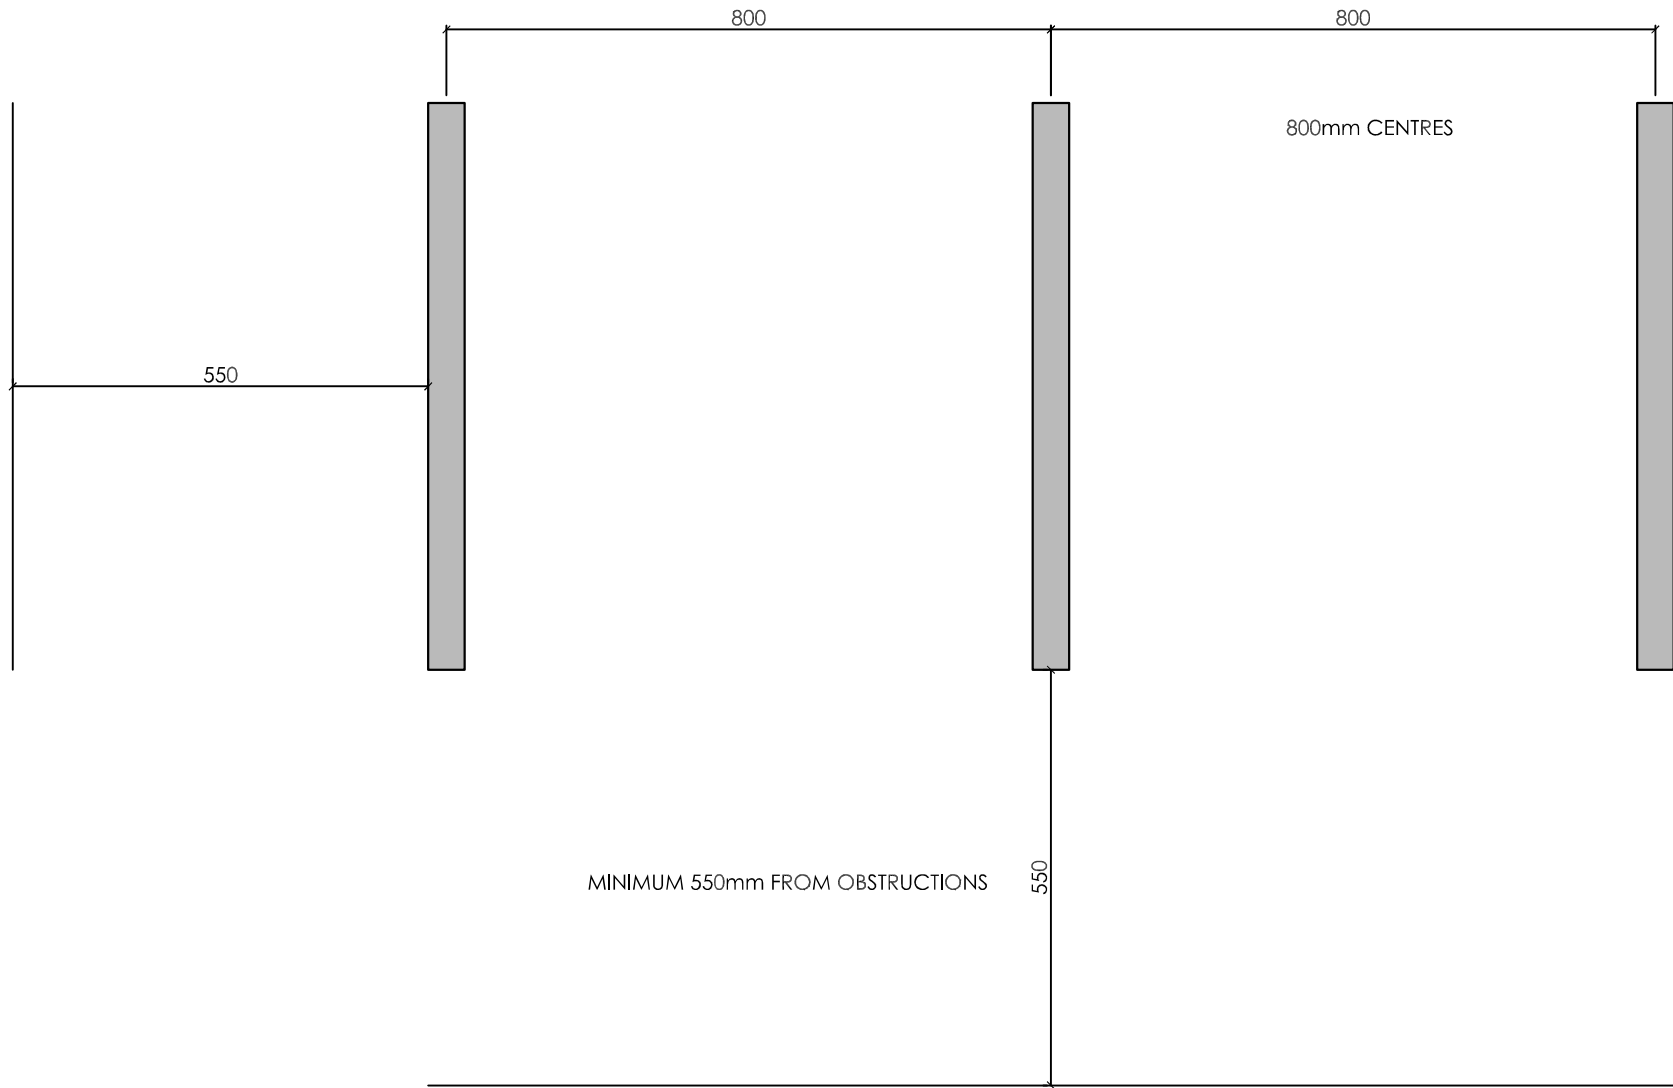

02 Cycle stand, layout plan option 1; parallel (Level 00) - scale 1:10@ A1  
440 Aldwych Mews

GENERAL NOTES.

This drawing remains the copyright of Andy Sturgeon Garden Design Limited.  
All dimensions to be checked prior to commencement of any works,  
and/or preparation of any shop drawings on site.  
Any dimensional discrepancies and alterations to be referred to the designer.

DO NOT SCALE FROM THIS DRAWING.

P02 19.12.16 Second stage tender issue	ZP	TT	AS
P01 18.10.16 First Issue	AN	TT	AS
Iss Date Issue notes	Rev	Rev	Rev

**andysturgeon**  
landscape and garden design

7 Marlborough Place, Brighton, East Sussex BN1 1UB  
Tel: 01273 672575 info@andysturgeon.com www.andysturgeon.com

project no.	drawing no.	issue
510	-D-00-440	P02
client	London Newcastle	
project	Parker House	
drawing	Cycle Stand	
	Mews Level 00	
	scale	1:10@A1 1:20@A3