




01 Upstand wall with railings; Units 1 & 10 (Level 00) - scale 1:10@ A1  
101 Parker House

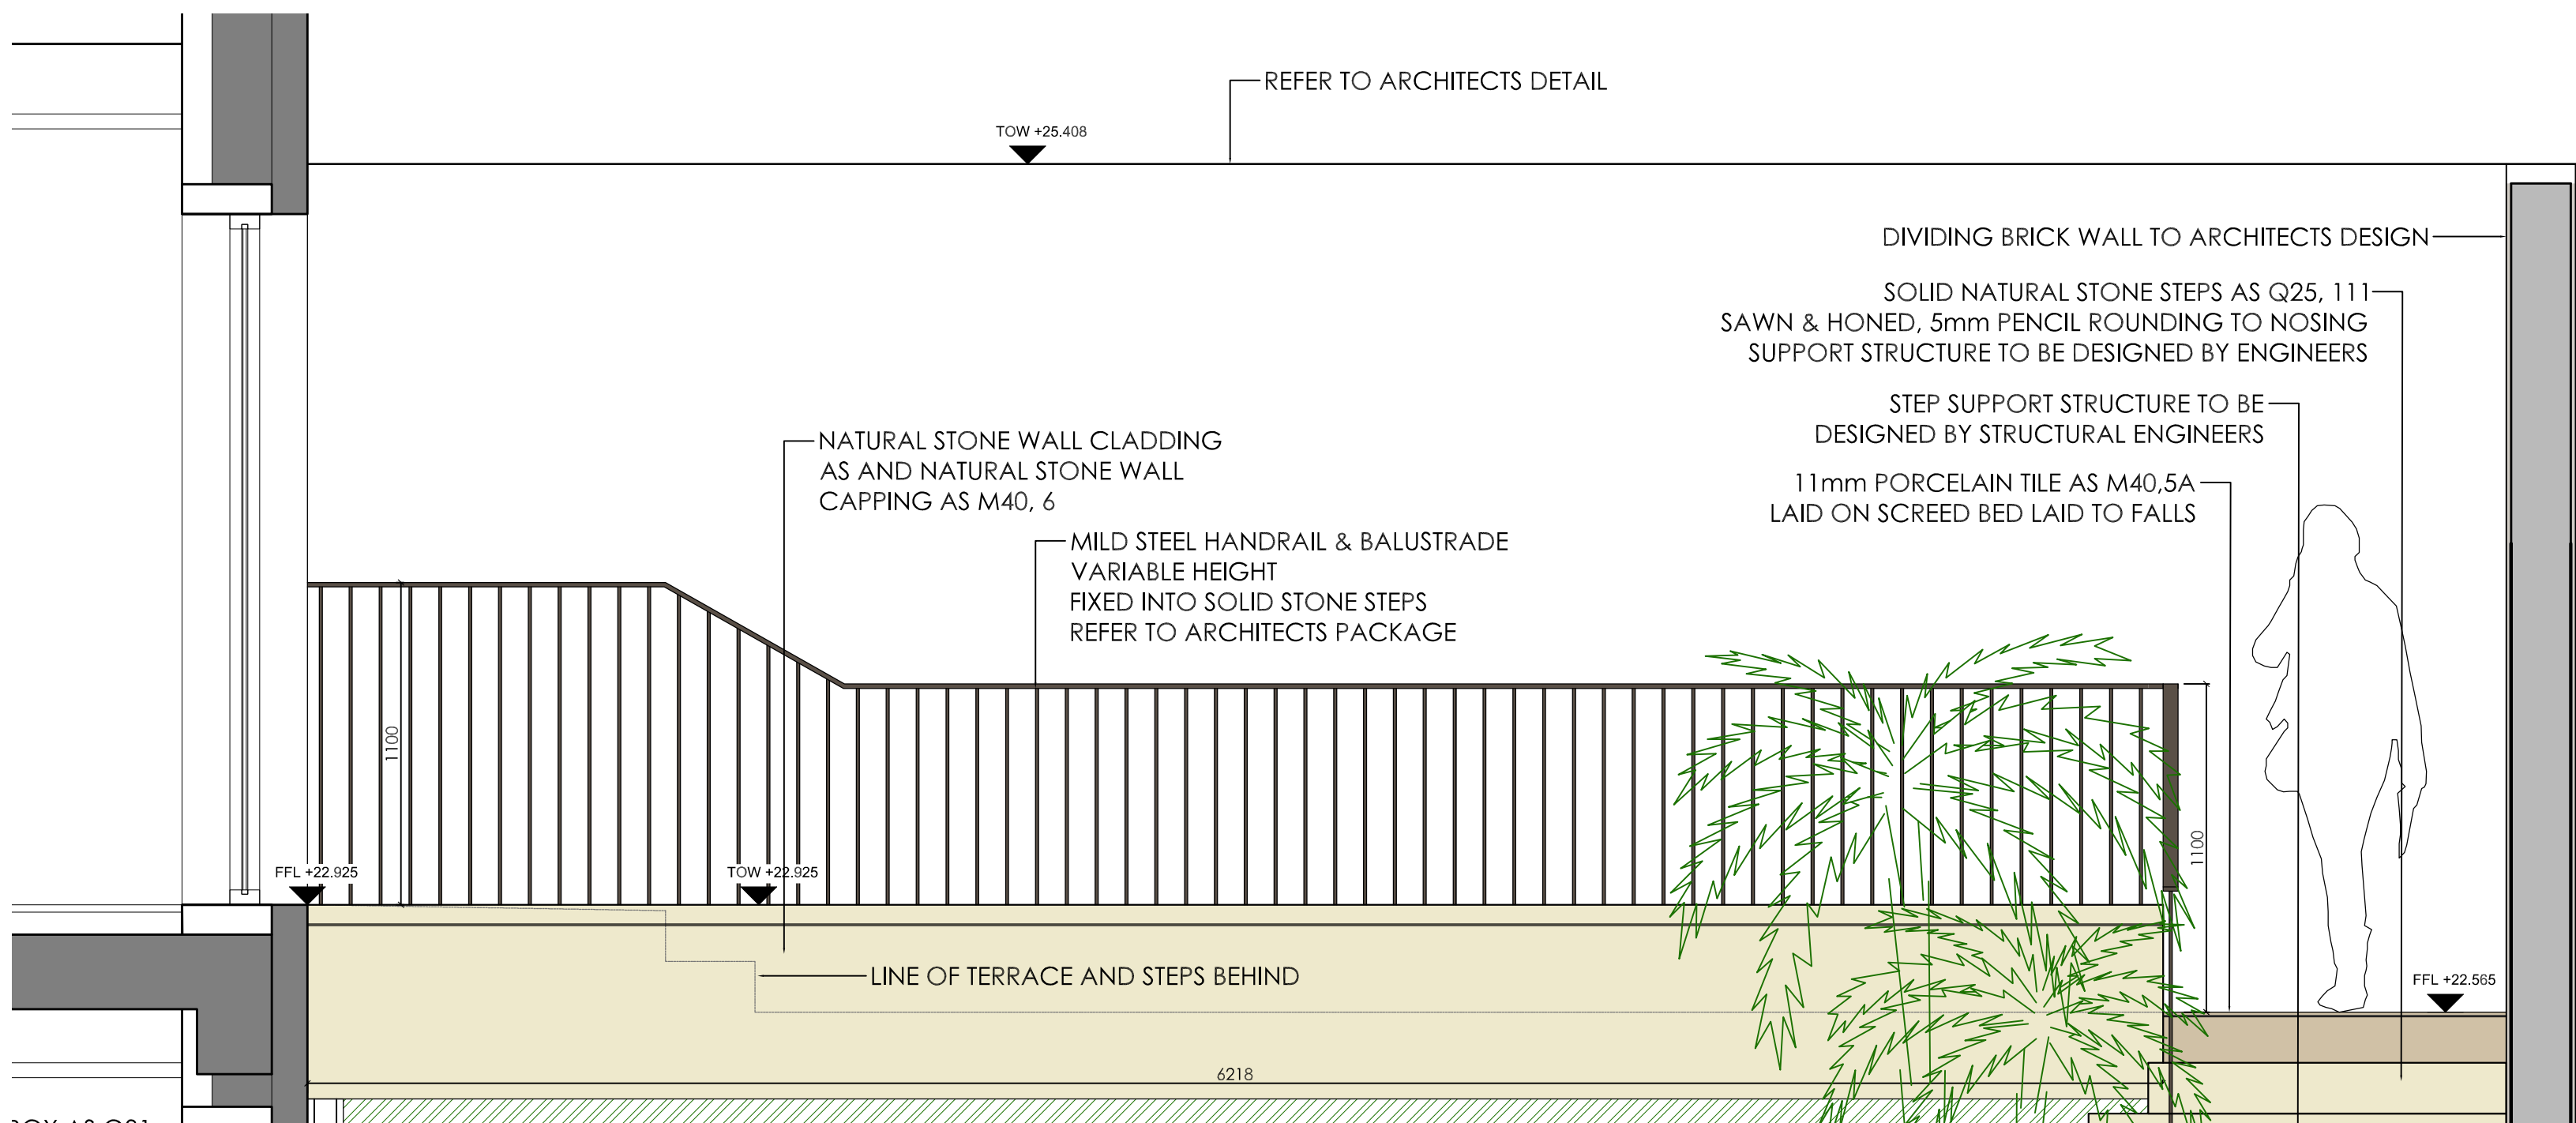


02 Elevation of upstand wall with railings; Units 01 & 10 (Level 00) - scale 1:20@ A1  
101 Parker House

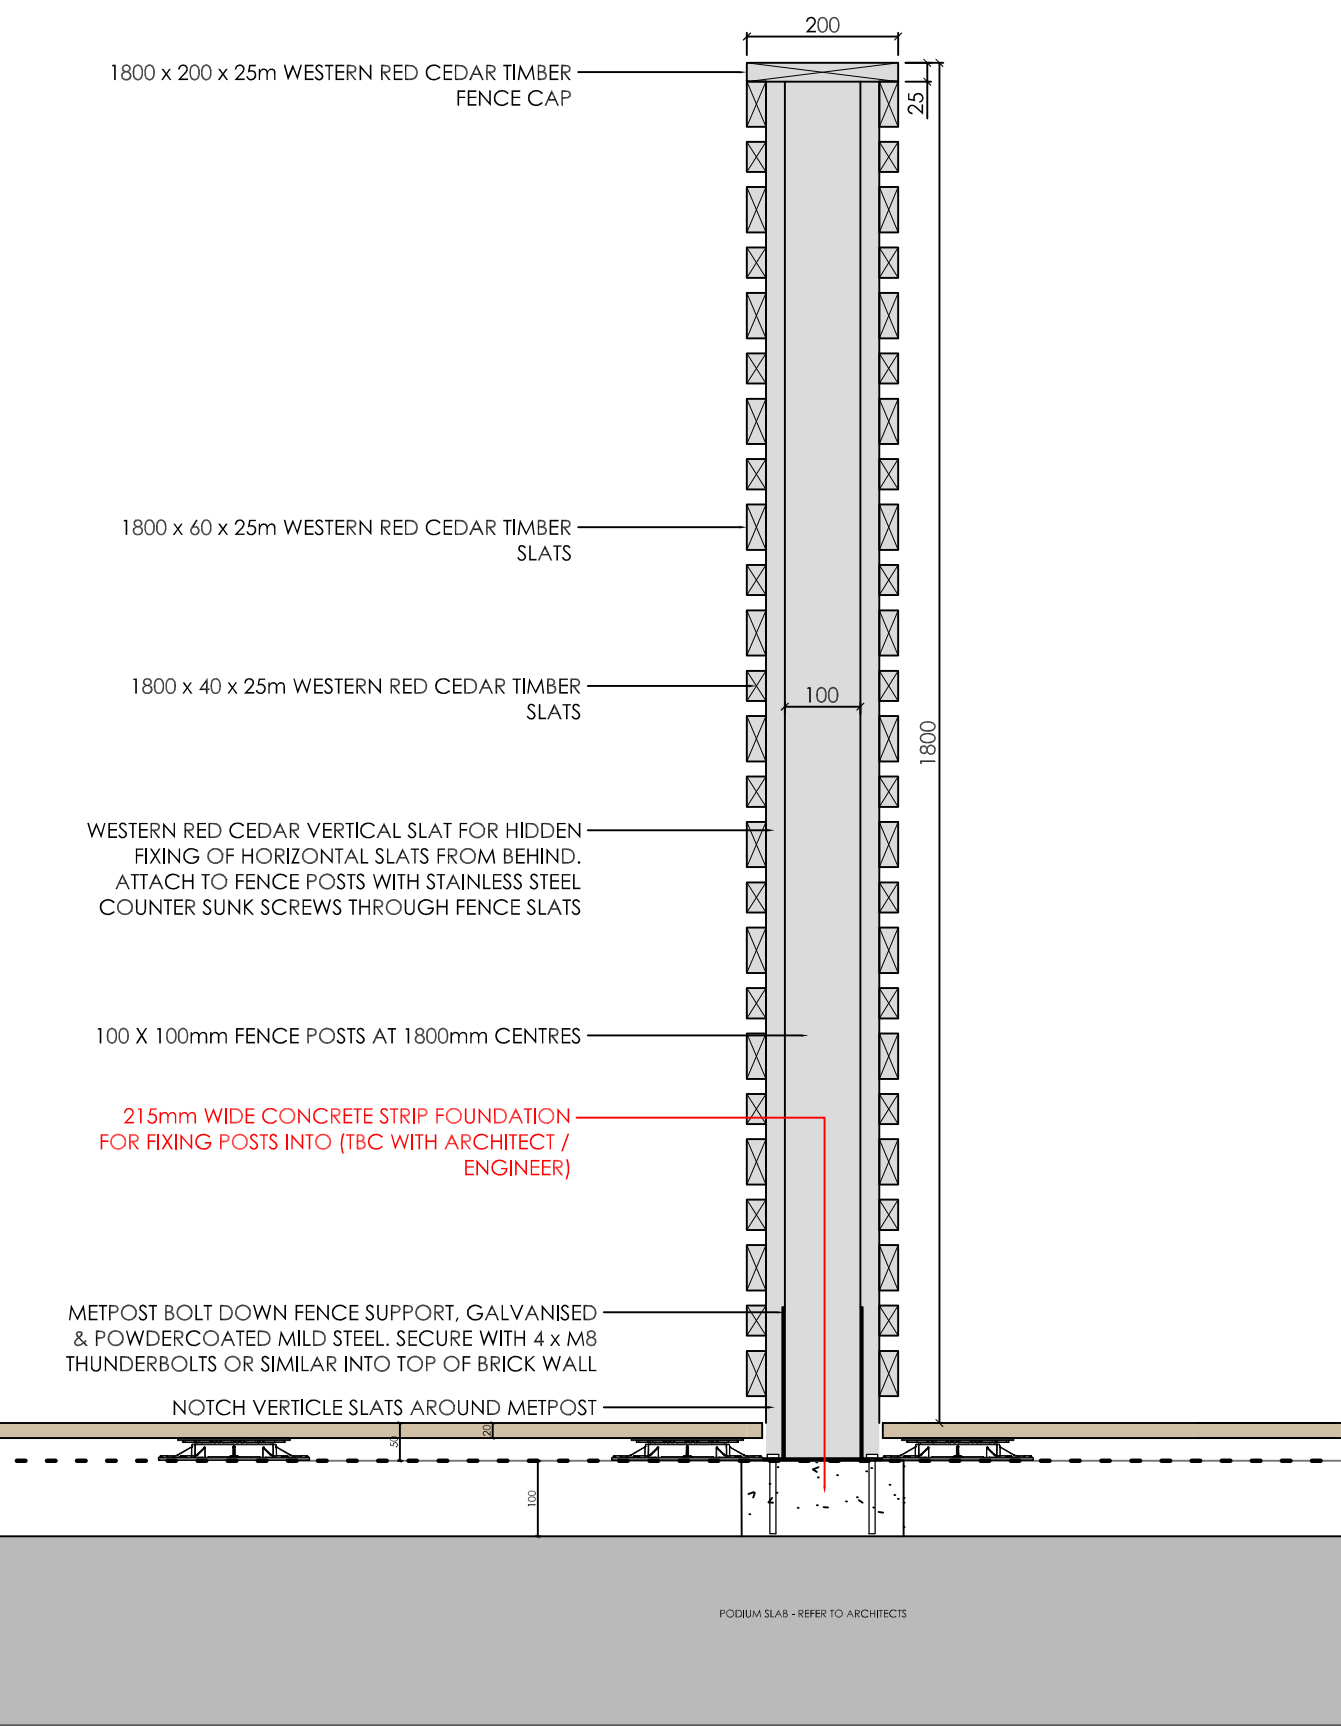


03 Dividing fence section; Units 11 & 12, 14 & 15, 18 & 19 Parker House (Level 01) - scale 1:10@ A1  
101 Parker House

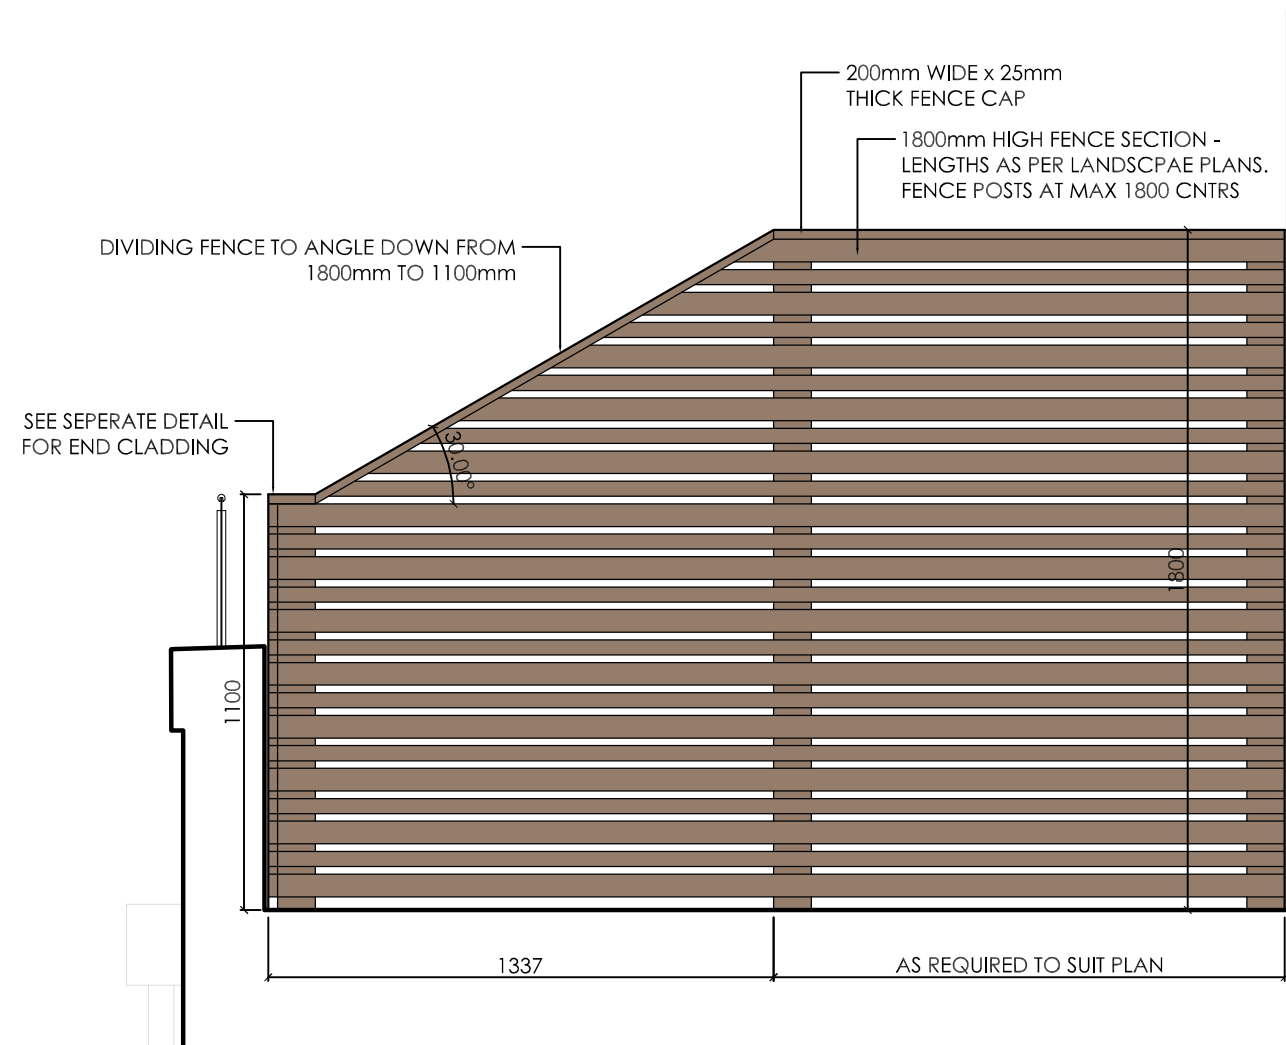

04 Dividing fence elevation; Units 11 & 12, 14 & 15, 18 & 19 (Level 01) - scale 1:20@ A1  
101 Parker House

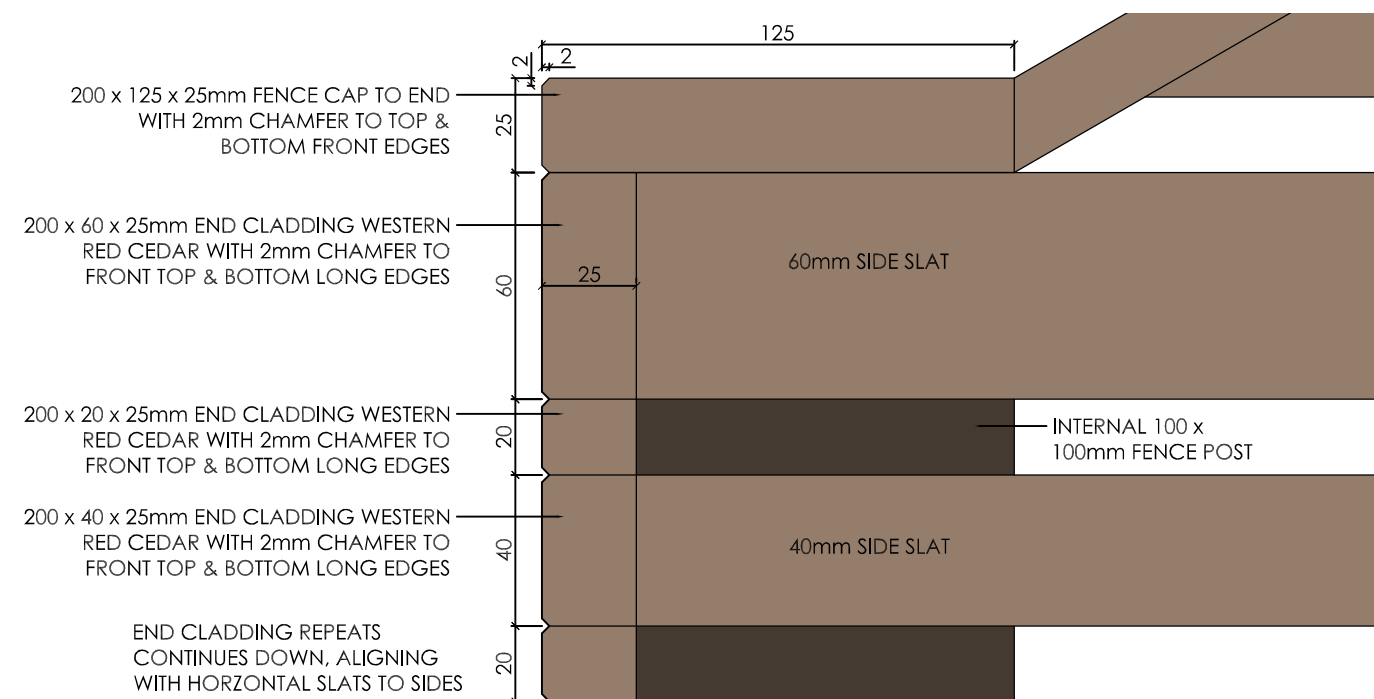

05 Dividing fence end cladding detail; Units 11 & 12, 14 & 15, 18 & 19 (Level 01) - scale 1:2@ A1  
101 Parker House

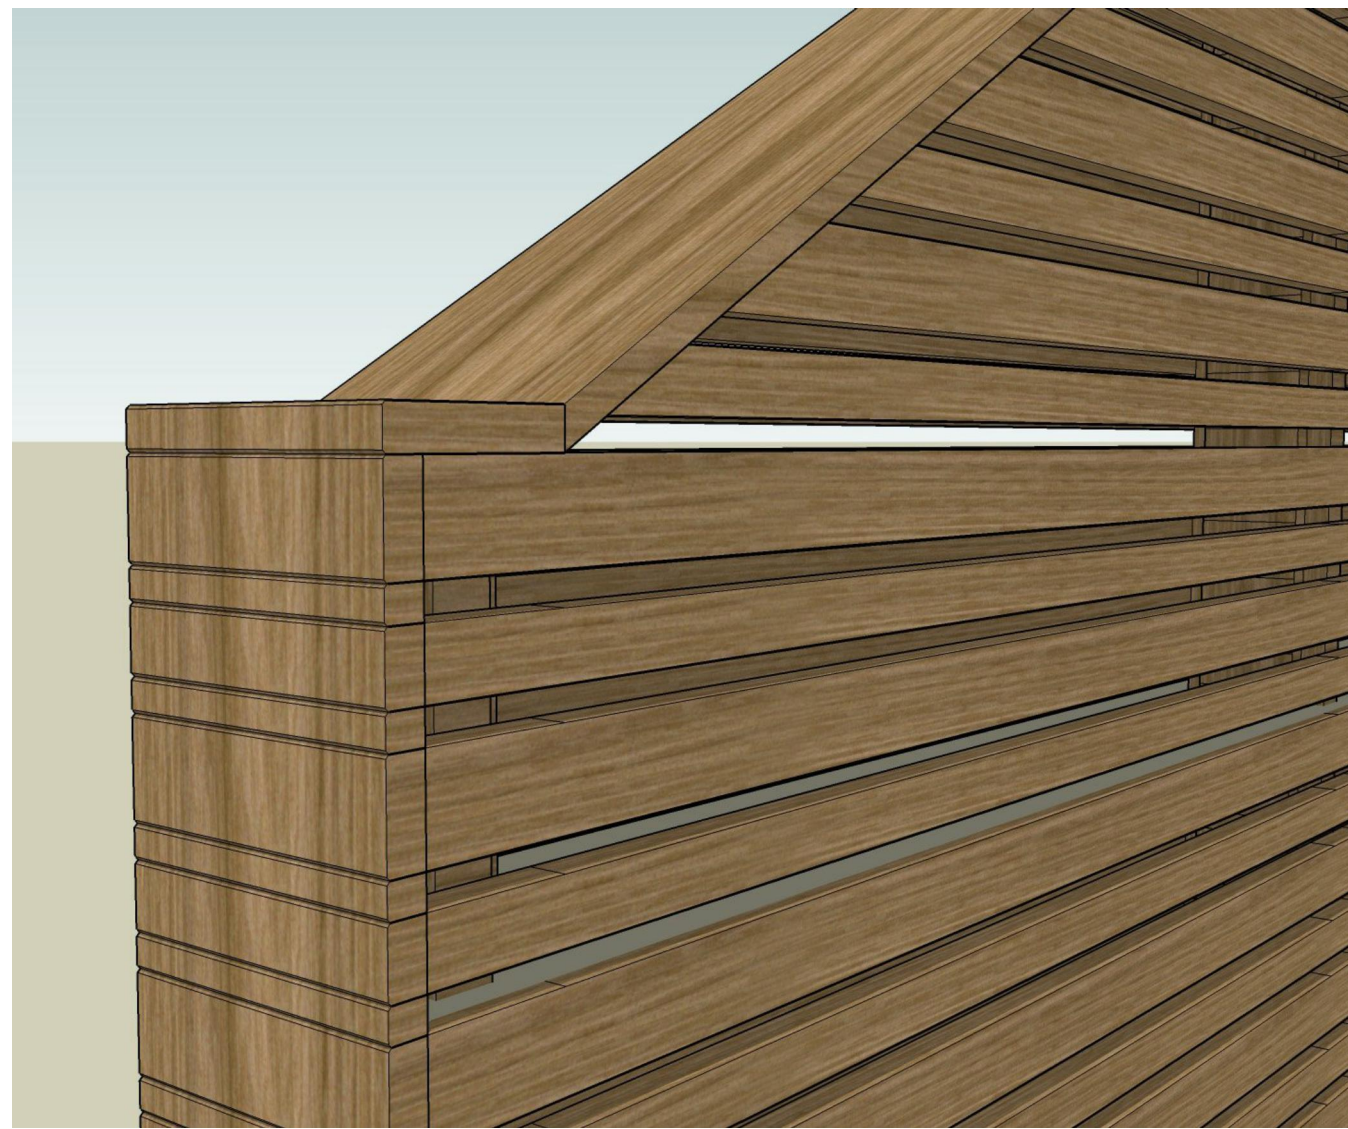

06 Dividing fence end cladding detail CGI; Units 11 & 12, 14 & 15, 18 & 19 (Level 01) - nts@ A1  
101 Parker House

GENERAL NOTES.

This drawing remains the copyright of Andy Sturgeon Garden Design Limited. All dimensions to be checked prior to commencement of any works, and/or preparation of any shop drawings on site. Any dimensional discrepancies and alterations to be referred to the designer.

DO NOT SCALE FROM THIS DRAWING.

NOTES.

ALL TIMBER FIXINGS TO BE STAINLESS STEEL.

Contractor to appoint Alan Hayward Joinery to provide final detailed design drawings for all joinery, for approval by the landscape architect and client prior to orders being placed.

Refer to clause Q40, 250 in the Landscape Specification.

P03 19.12.16	Second stage tender issue	AN	TT	AS
P02 25.11.16	Second issue	ZP	TT	AS
P01 18.10.16	First issue	AN	TT	AS
Iss	Date	Issue notes	By	Checked/Approved

**andysturgeon**  
landscape and garden design

7 Marlborough Place, Brighton, East Sussex BN1 1UB  
Tel: 01273 672575 info@andysturgeon.com www.andysturgeon.com

project no.	drawing no.	issue
510	-D-XX-101	P03
client	London Newcastle	
project	Parker House	
drawing	Wall, screen & fence details	
	Parker House	
	Sheet 2	
	scale	Varies@ A1 Varies@ A2