

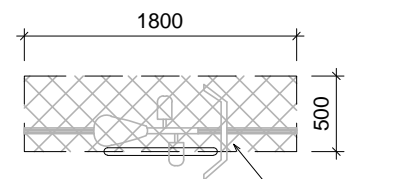
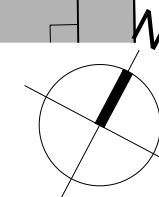


Sheffield stand elevation

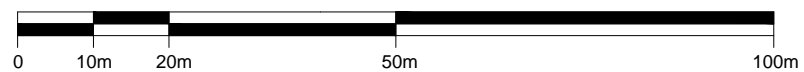

Sheffield stand plan

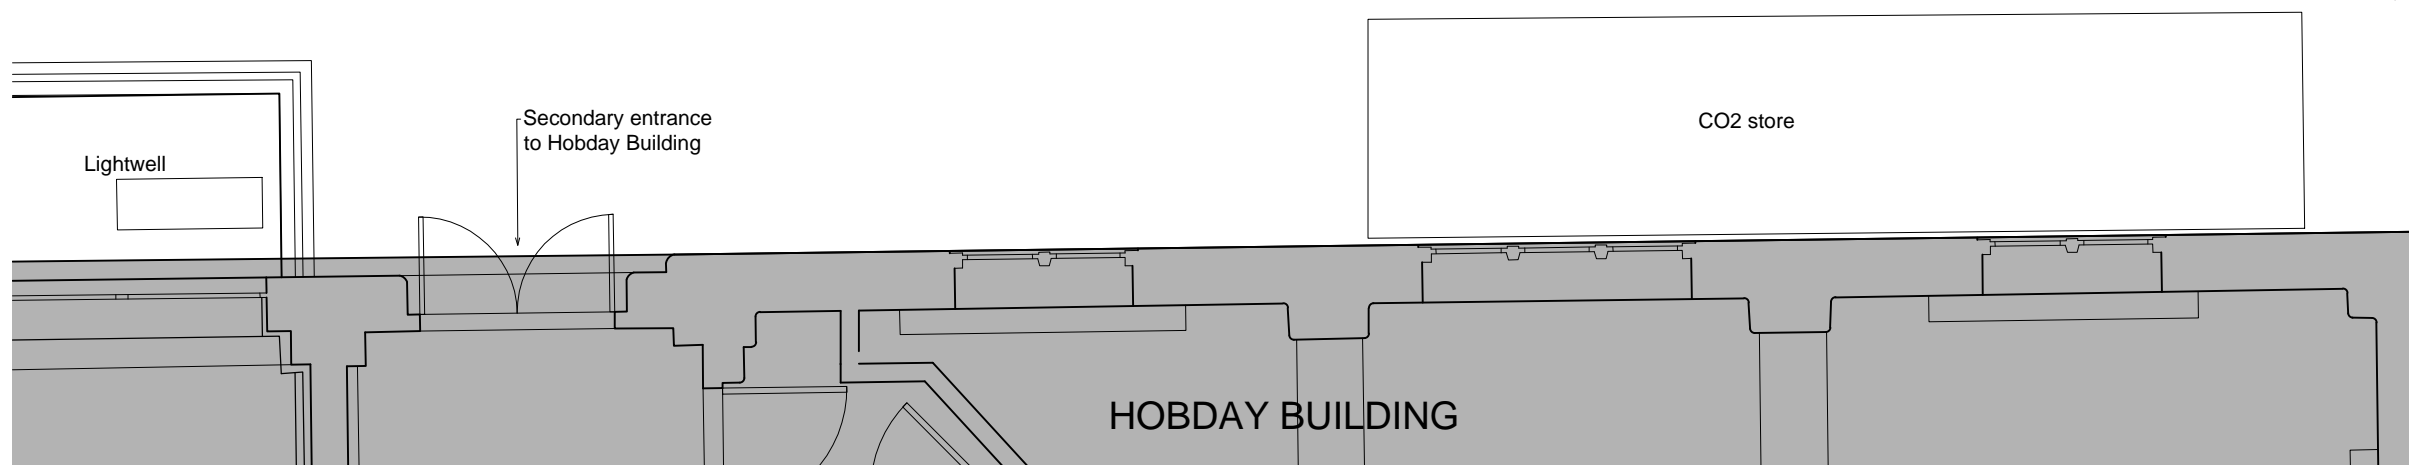

rivingtonstreetstudio

23 CURTAIN ROAD LONDON EC2A 3LT
T: 020 7739 8945
E: rss@rssa.co.uk www.rivingtonstreetstudio.co.uk

job title RVC HOBDAY BUILDING

drawing title Site Location Plan
Proposed Short Stay Cycle Storage

drawn by DH scale 1:50@A3 date NOV 17

job no. 788 drawing no. SK20171212 revision -

This drawing has been produced for sole use on this project and is not intended for use by any other person or for any other purpose.
© Copyright RSS (U.K.)