



Existing long stay cycle store = 16 spaces



Proposed location for additional short stay cycle store in place of site cabins uncovered 'Sheffield' stands to provide 22 spaces



Existing lockers to lower ground floor corridor (approx. 200)










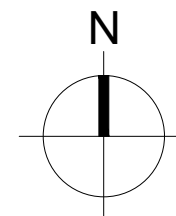
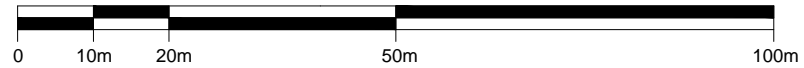
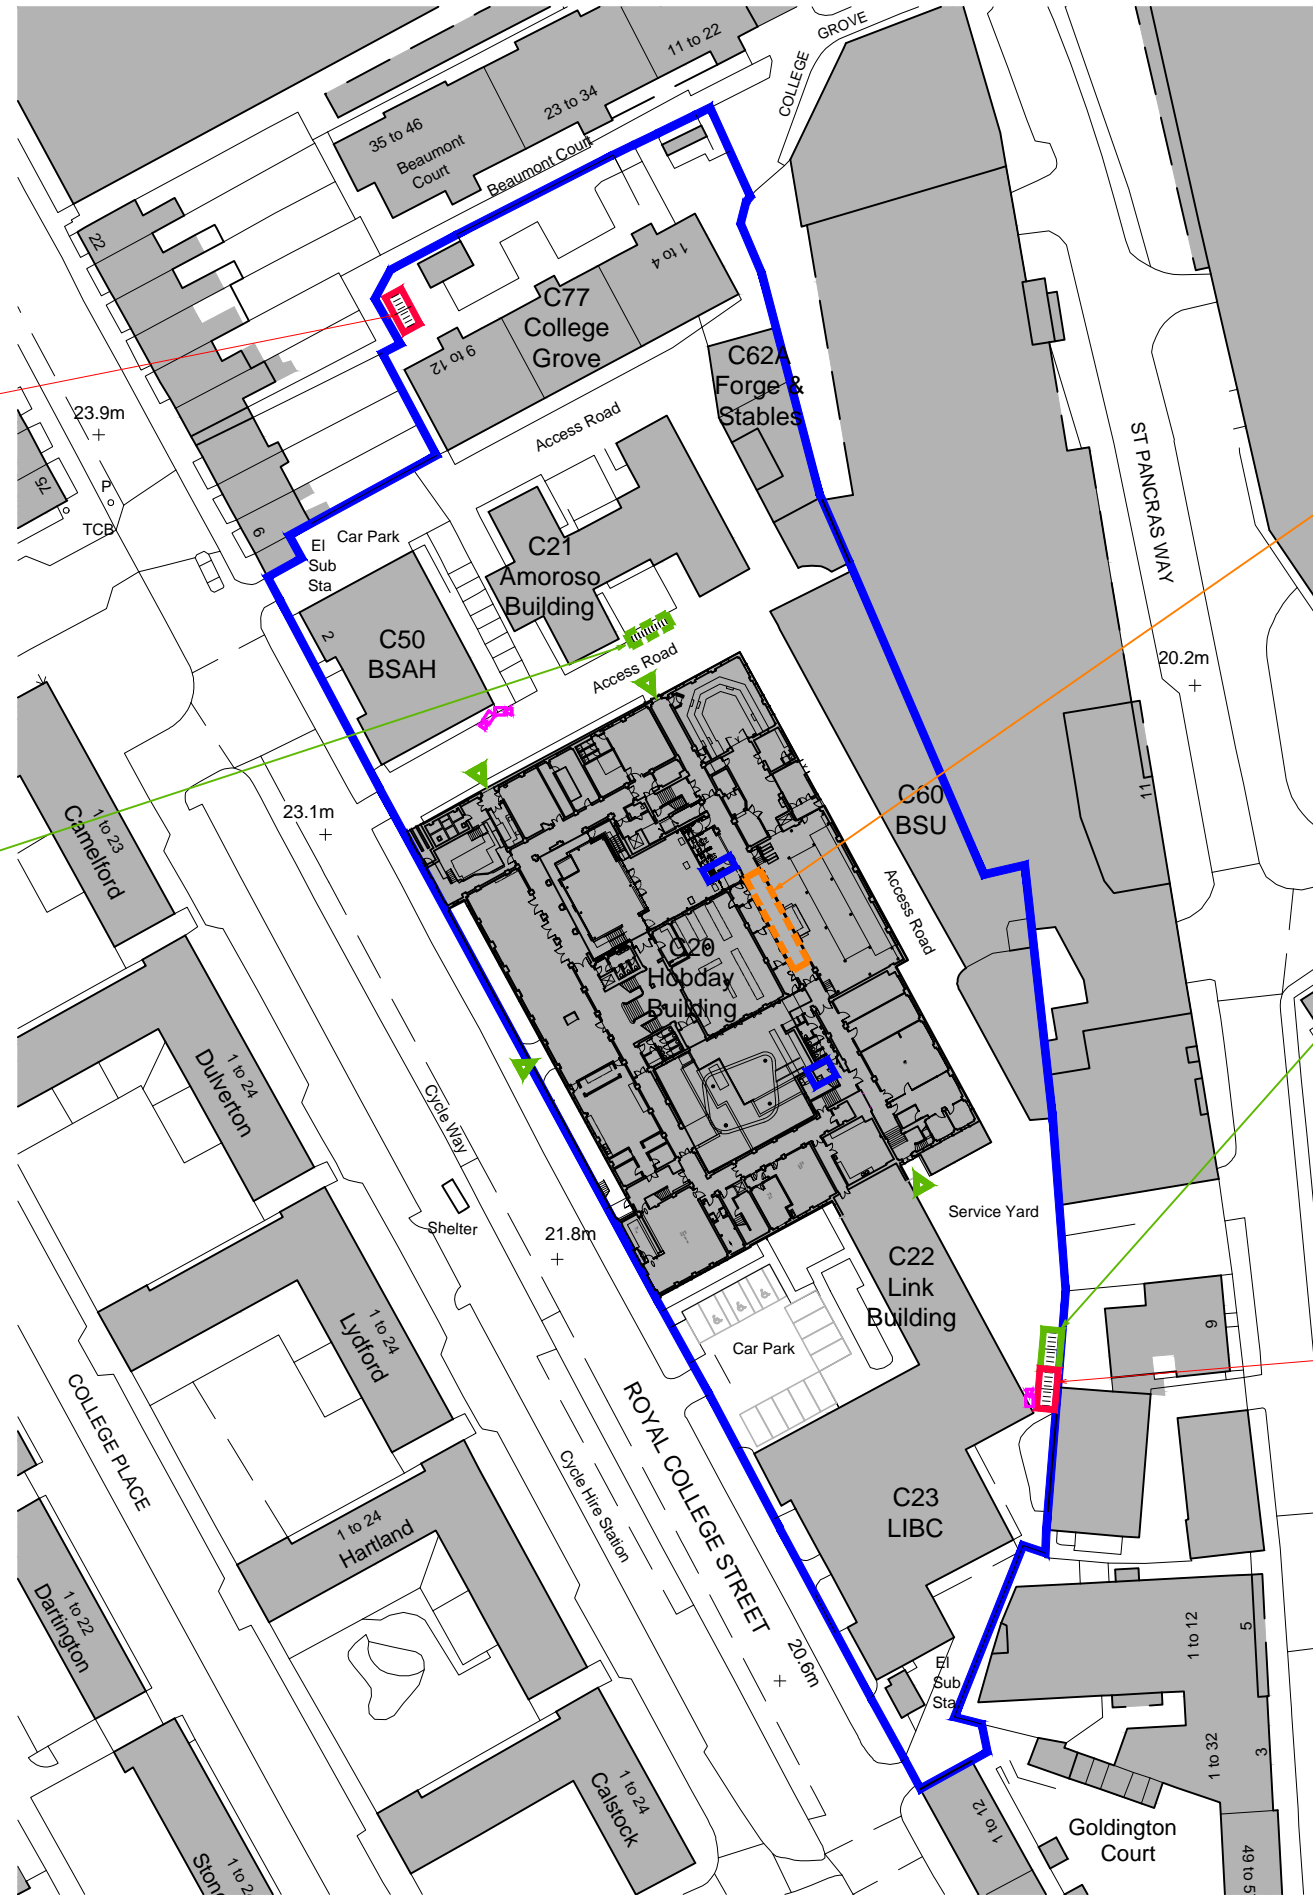
Proposed location for additional long stay cycle store adjacent to existing cycle store covered 'Sheffield' stands to provide 15 spaces



Existing long stay cycle store = 15 spaces

KEY

-  RVC ownership boundary
-  Existing cycle storage
-  Proposed new cycle storage in accordance with Annex 1 of CPG7 Transport Guidance
-  Unisex shower facilities at lower ground floor level as RSS proposed plan P.12.01
-  Existing lockers lower ground floor level
-  Existing CCTV camera locations
-  Entrance point



rivingtonstreetstudio

23 CURTAIN ROAD LONDON EC2A 3LT
 T : 020 7739 8945
 E : rss@rssa.co.uk www.rivingtonstreetstudio.co.uk

job title RVC HOBDAV BUILDING

drawing title Site Location Plan
 Cycle Storage Locations

drawn by DH scale 1:1000@A3 date NOV 17

job no. 788 drawing no. SK20171212 revision -

This drawing has been produced for sole use on this project and is not intended for use by any other person or for any other purpose.
 © Copyright RSS (U.K.)