




Section Through Roof Light And Rear Dormer

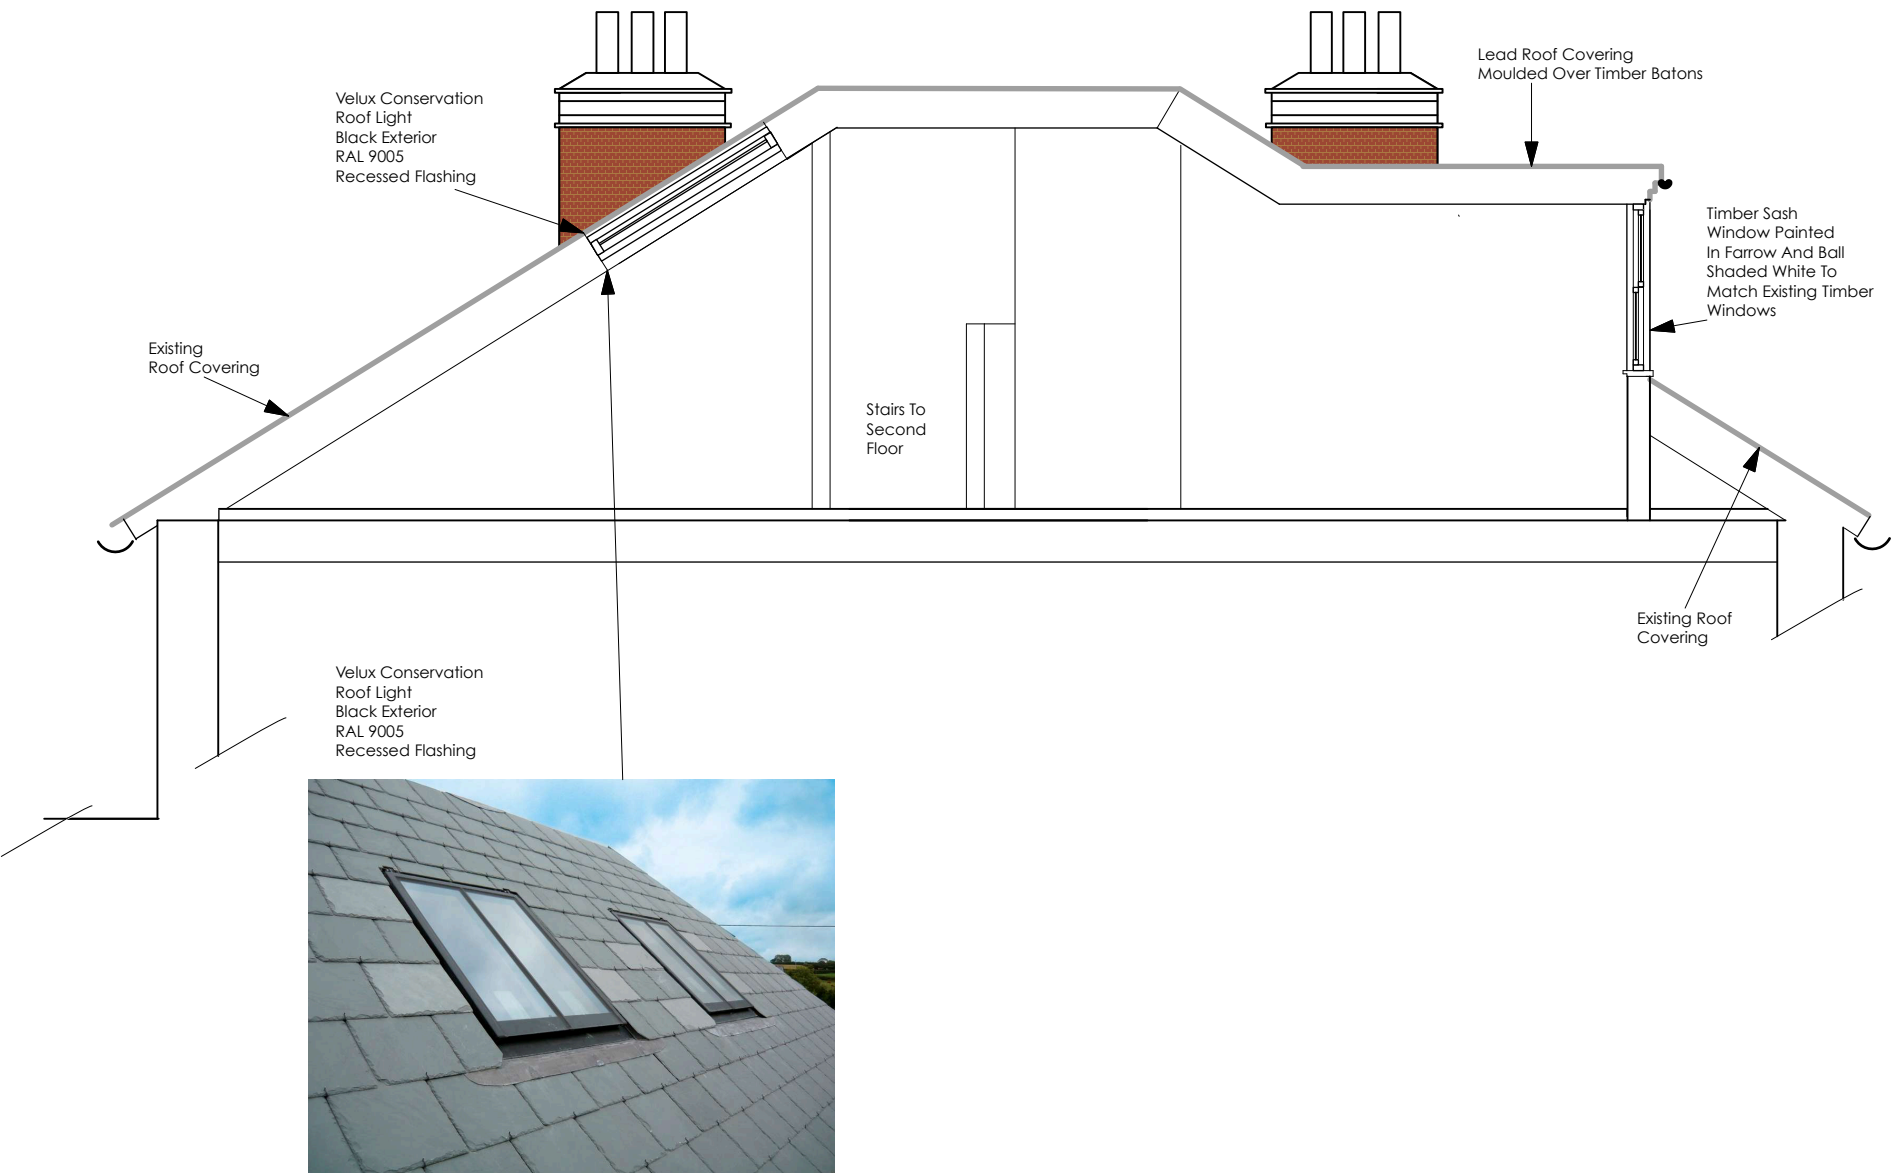

Section Through Side Dormer

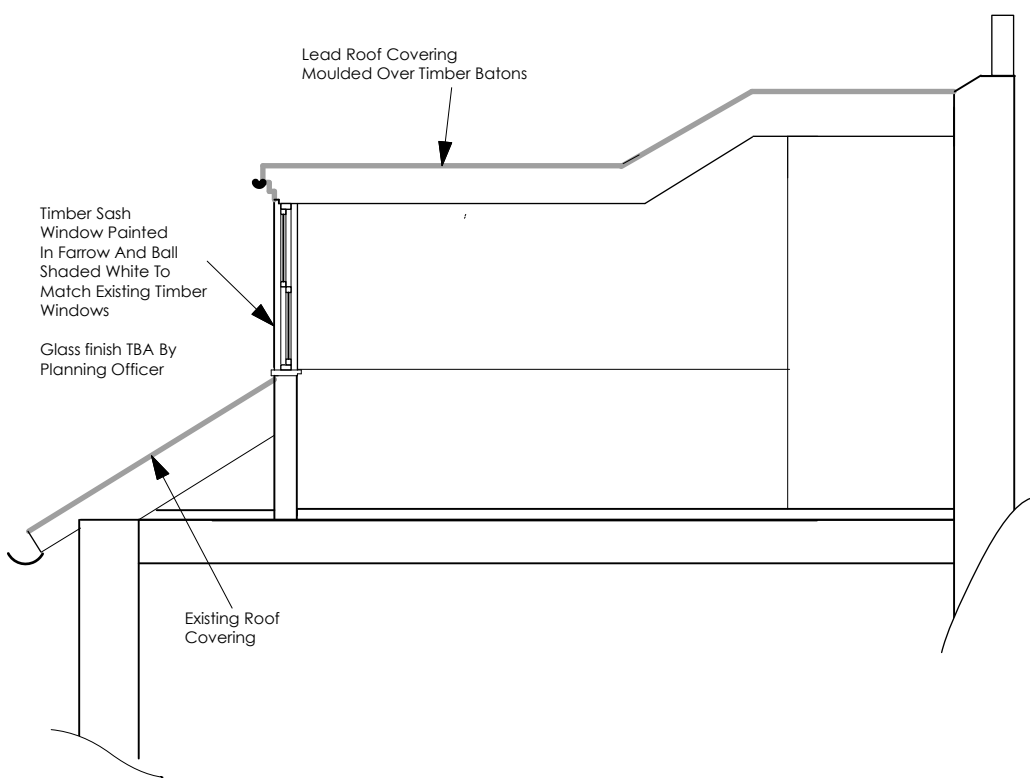

Note
FOR PLANNING PURPOSES ONLY THIS DRAWING MAY BE SCALED. IF DIGITALLY ISSUED
END USER TO ENSURE THAT DRAWING IS PRINTED TO PAPER SIZE STATED IN TITLE BOX WITH NO
PAGE SCALING APPLIED

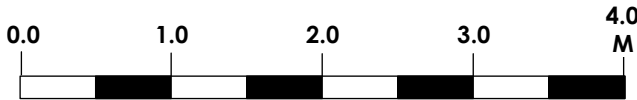

Kathleen Hall
interior designs Ltd

17 Fortunegate Road - London -Nw10 9rd
E: kathleen@kathleenhallinteriordesigns .co.uk
T/F +44 (0)20 8838 6400

SCALES: 1:50@ A3
DRAWN BY: K.Hall
DATE: 02/01/2018

DRAWING NUMBER:

DPA/P/013

PROJECT: 15 Dartmouth Park Avenue, London, NW5

DRAWING TITLE: Proposed Side And Rear Dormer Roof Section

NOTES: Dimensions shall not be scaled from this drawing. All figured dimensions must be verified on site. Discrepancies are to be notified immediately to the designers.

© THIS DRAWING IS THE COPYRIGHT OF
kathleen Hall Interior Designs Ltd