

window dpm - - - - -

breather membrane _____

vapour control layer

lead cladding to mansard roof

timber structure to structural
engineer's specification

natural slate tiles
to mansard

lead clad cheeks / roof to dormer
lead flashing behind tiles

lead fascia

timber box sash window

new lead lined parapet
gutter to falls


existing coping stone

existing external wall/
parapet

see also drawings:

```
frs-d-100 : plan section
frs-d-102 - elevation
```

dormer window – section detail

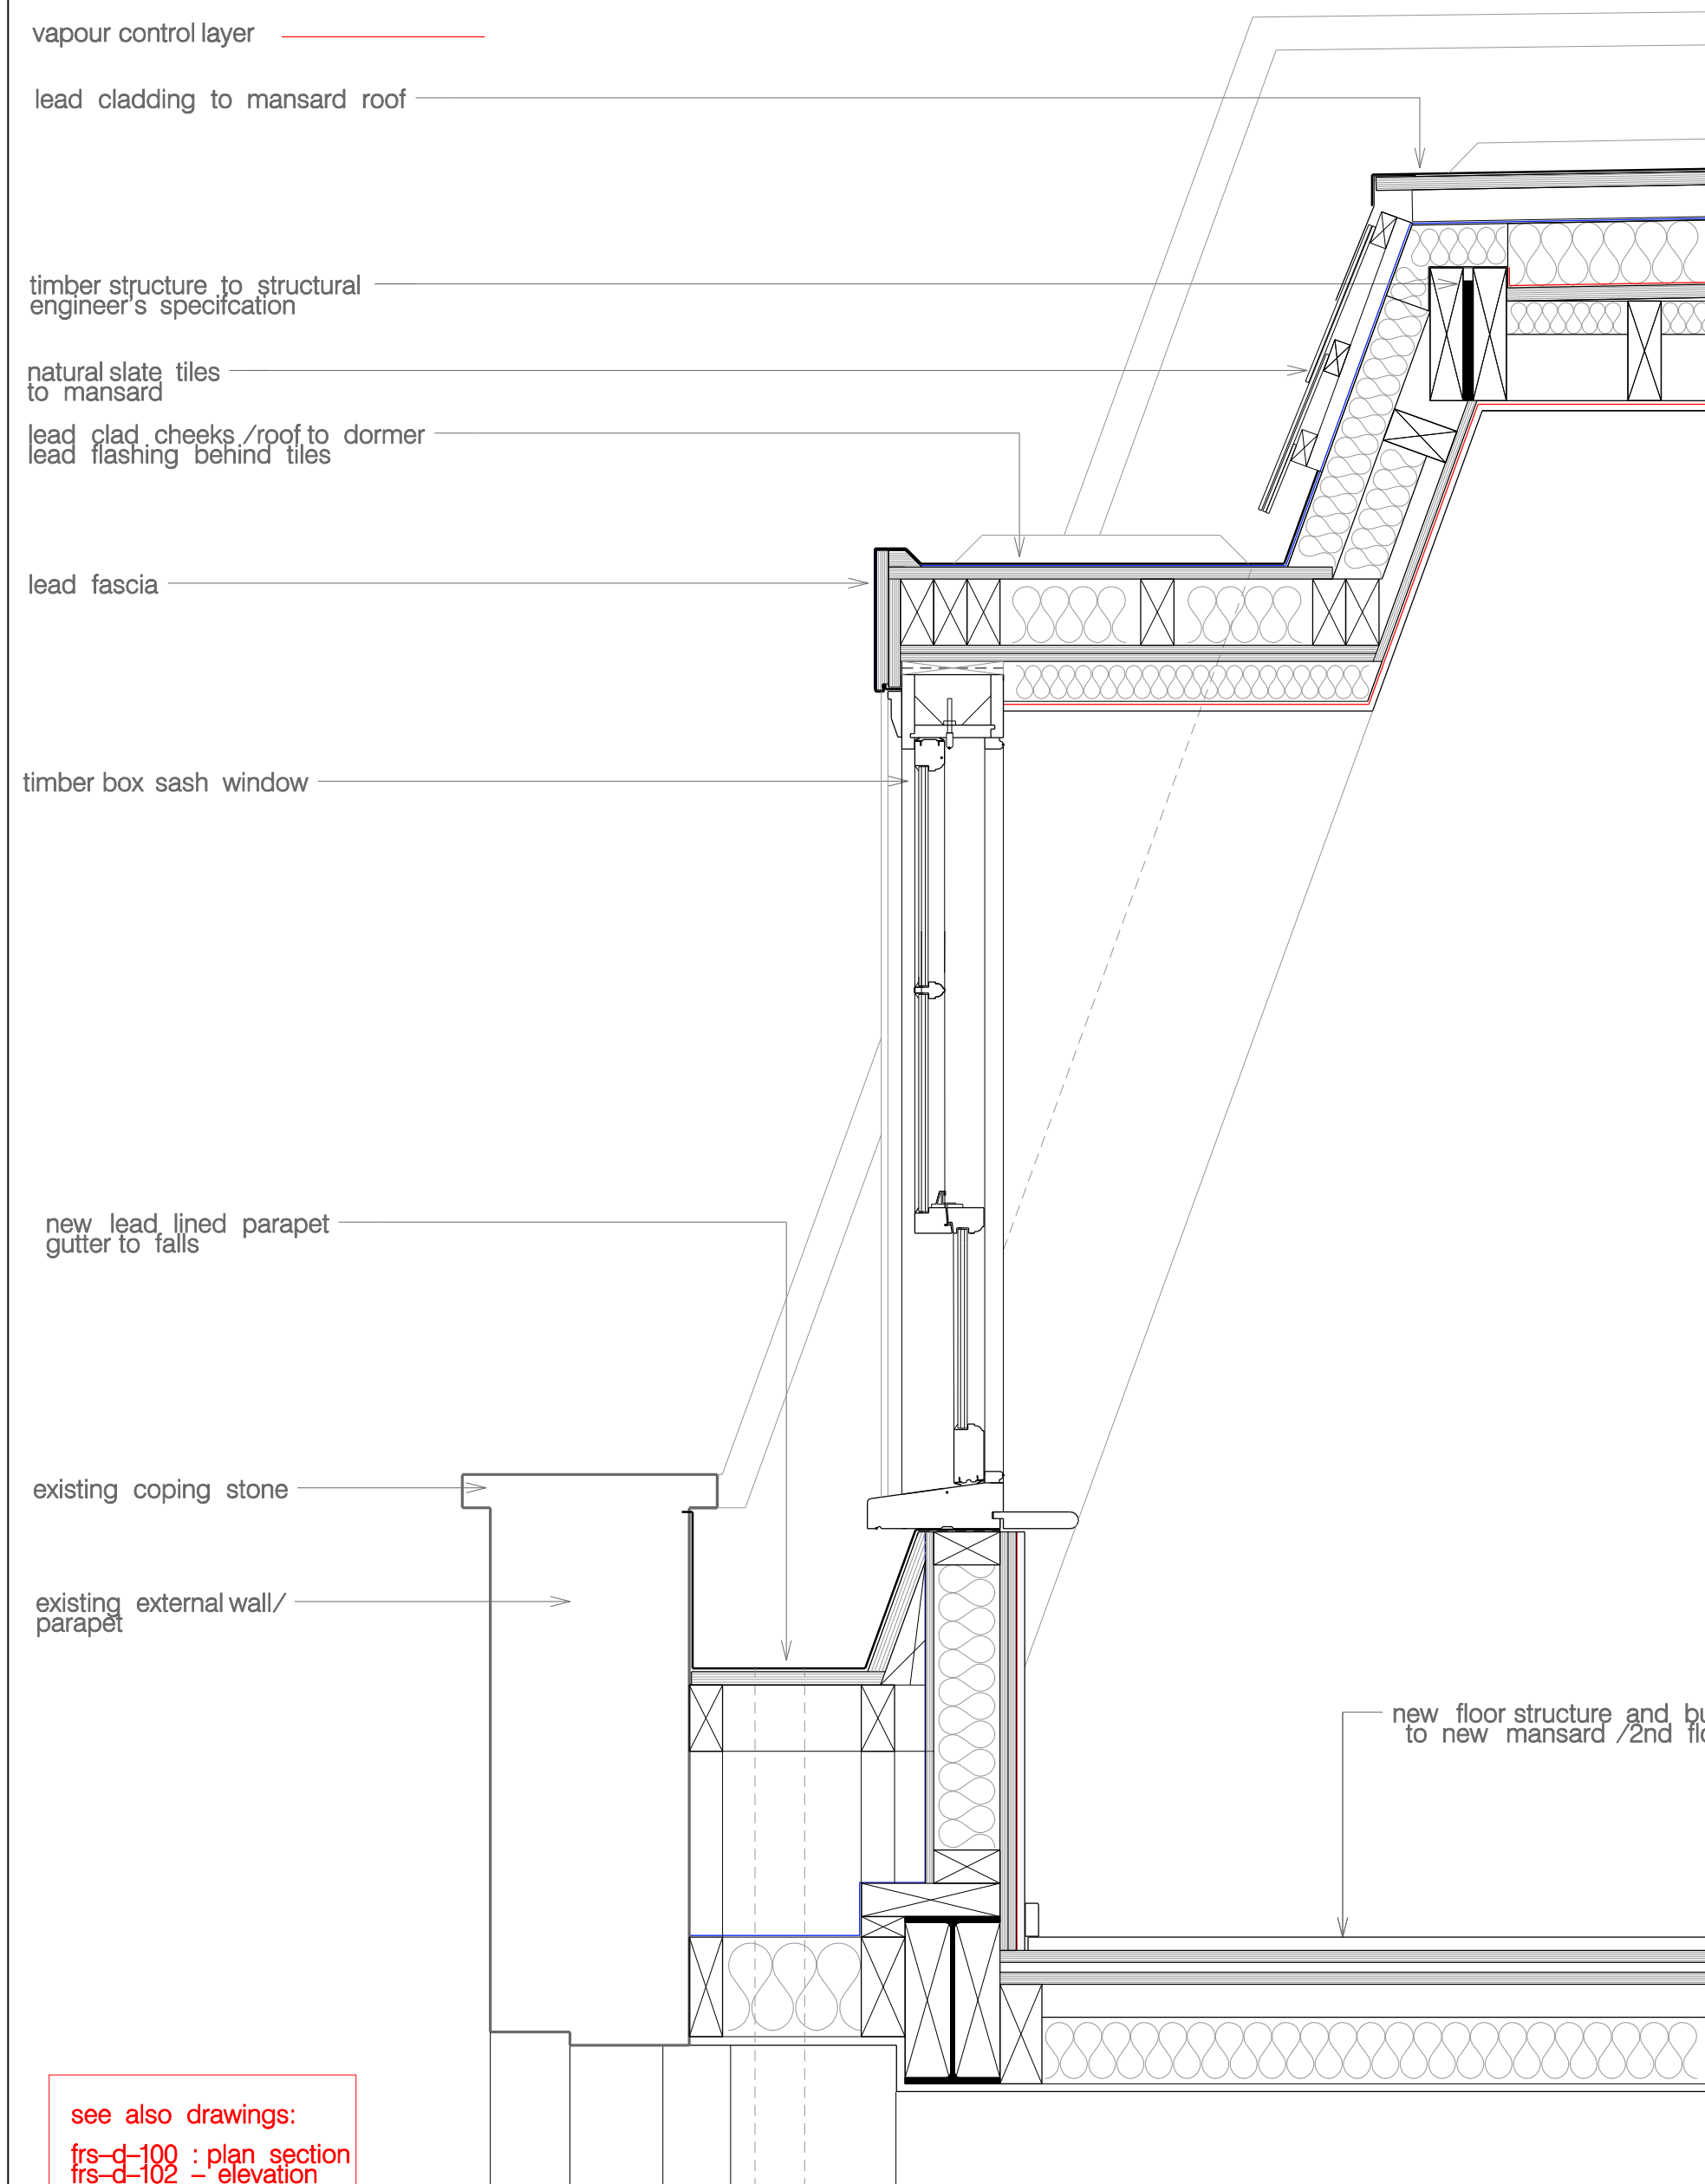

Rev	Notes	Date	<div><div>- all dimensions are to be checked on site and any discrepancies reported to the architect</div><div>- architect to be informed of any additional information required</div><div>- do not scale this drawing</div><div>PLANNING</div><div><div>00.5m1m</div><div><div></div><div></div><div></div><div></div><div></div><div></div><div></div></div></div></div>	<div><div>WORKS</div><div>ARCHITECTURE</div></div> <div>16 UPPER MONTAGU STREET LONDON W1H 2AN 020 7224 8750 WWW.WORKSARCHITECTURE.COM</div>				
				Project: 11a/b fitzroy square				
				Title: dormer window detail – section /head and cill				
				Date: 04.01.18	Drawn: dh	Scale: 1:10@a3	Drawing Number: frs-d-101	Revision: