

mansard roof edge

lead flashing

lead fascia

lead cheeks /jamb

timber box sash window

existing coping

window cill/window behind

parapet gutter behind

dormer width = window width at 1st floor

part elevation of existing 1st floor
window


see also drawings:

```
frs-d-100 : plan section
frs-d-101 - section
```

[illegible]

- all dimensions are to be checked on site and any discrepancies reported to the architect
- architect to be informed of any additional information required
- do not scale this drawing

PLANNING

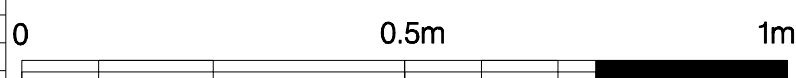

WORKS
ARCHITECTURE

16 UPPER MONTAGU STREET
LONDON W1H 2AN
020 7224 8750
WWW.WORKSARCHITECTURE.COM

Project:

11a/b fitzroy square

Title:

dormer

04 01 18

Drawn:	dh
--------	----

Scale: 1:10@a3

Drawing
Number:

frs-d-102

Revision:
