


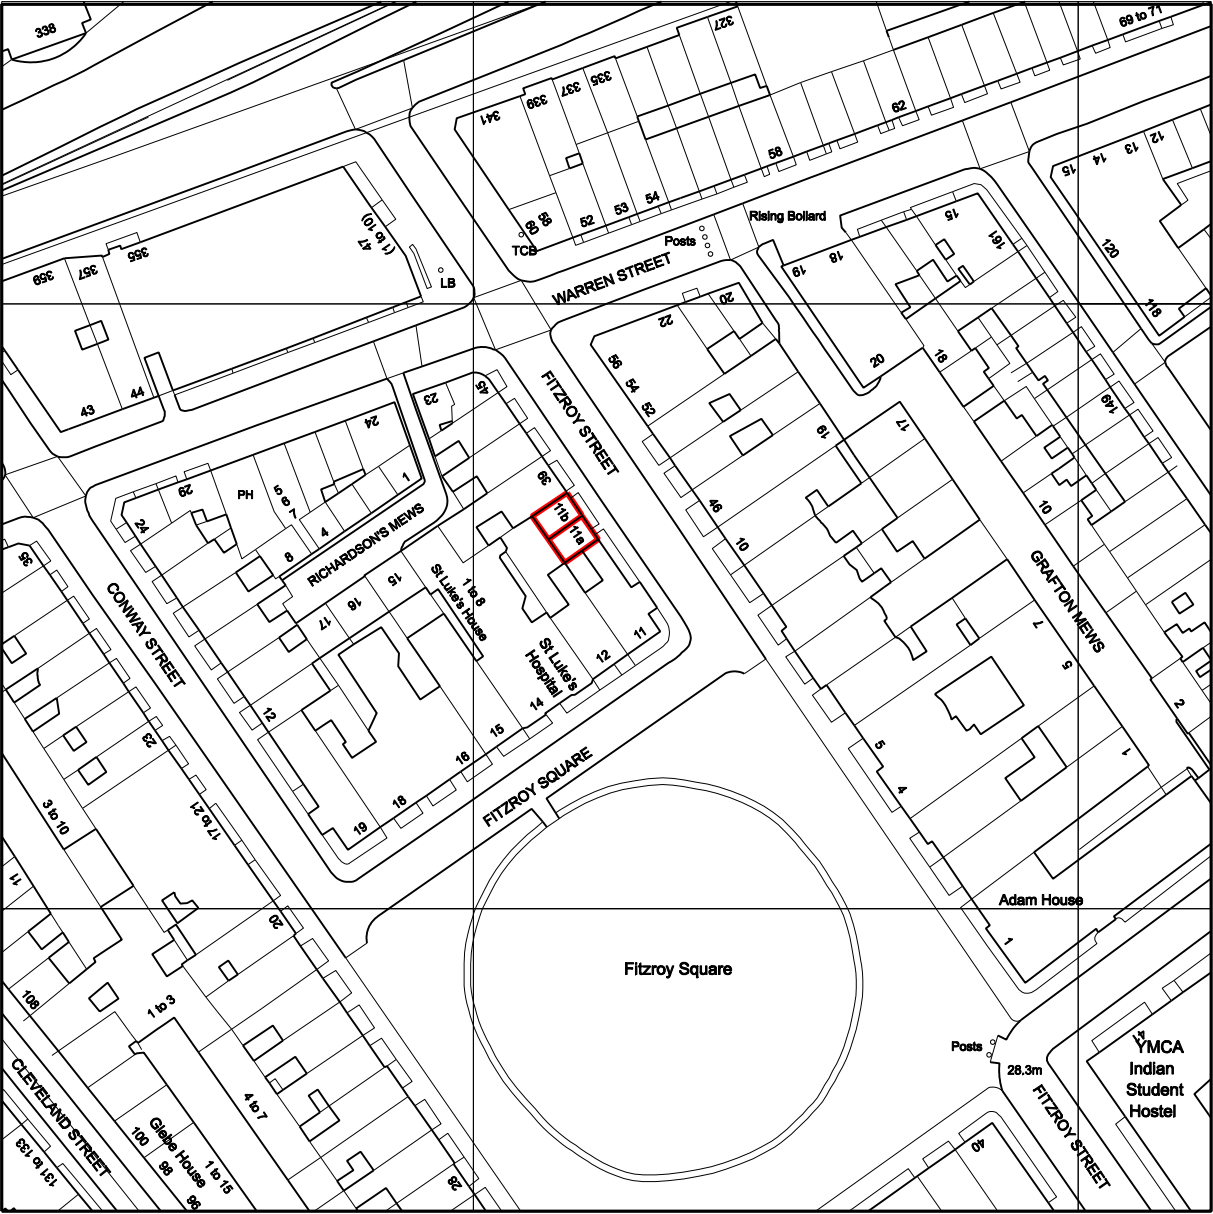

Rev	Notes	Date
-	issued for planning	07.07.16

- all dimensions are to be checked on site and any discrepancies reported to the architect
- architect to be informed of any additional information required
- do not scale this drawing

PLANNING



WORKS ARCHITECTURE					16 UPPER MONTAGU STREET LONDON W1H 2AN 020 7224 8750 WWW.WORKSARCHITECTURE.COM
Project: fitzroy square					
Title: location plan					
Date: 07.07.16	Drawn: js	Scale: 1:1250@a3	Drawing Number: frs lp 001	Revision:	