

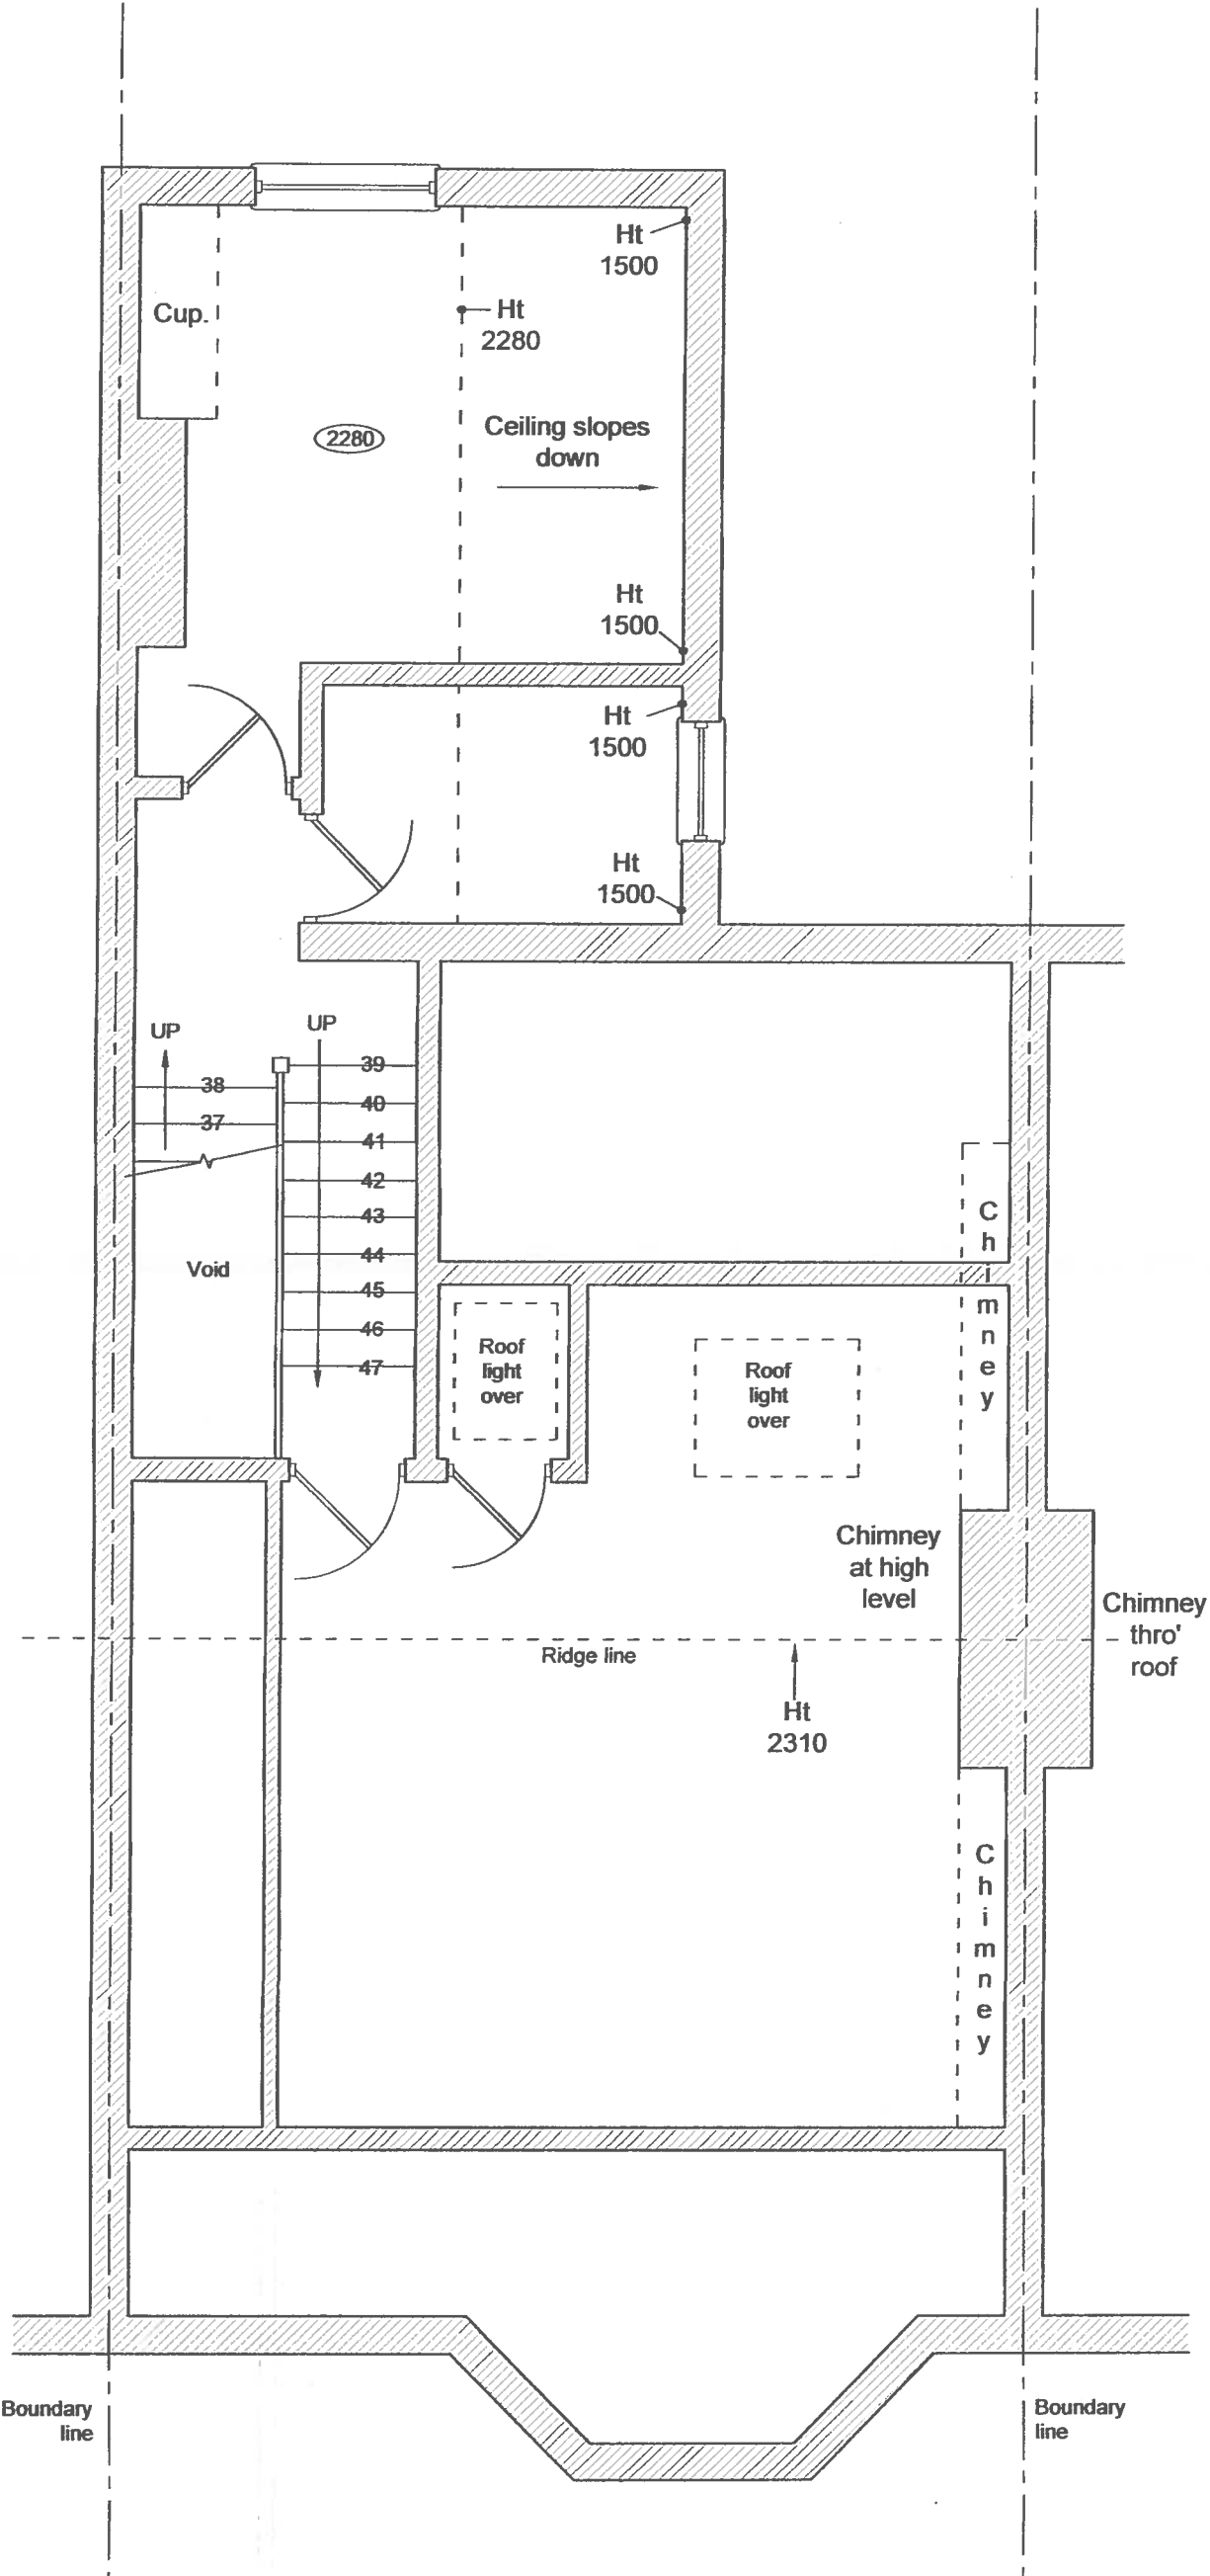


Scale 1: 50 @A3

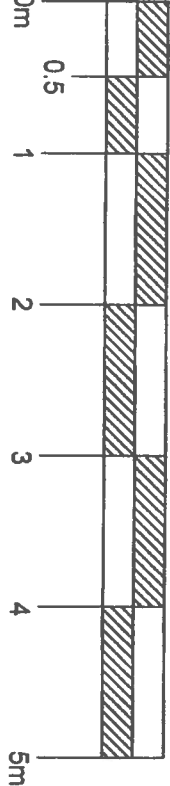

Existing Second Floor Layout
Scale 1:50 @A3

Notes:
1. For general notes see drawing 1381 - 01.

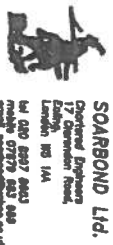

SOARBOND LTD.
Commercial Building
17 Grosvenor Road
London, W1A 1AA
Tel: 020 897 8833
Fax: 020 897 8834
Email: info@soarbond.co.uk

Job title
Redevelopment of
207 Sunetra Road
West Hampstead
London N16 1PF

Drawing title
Existing Second Floor Layout

Client
Professor Kerry Hamilton

Design by
P. Obrzut August 2017

Drawn by
W.K.J. Zablocki/August 2017

Job number
1381 Scale @ A3

Drawing number
1381 - 05