


Materials Legend:

- 1/. fair face brickwork
- 2/. pebble dash or render
- 3/. roofing tiles or slates
- 4/. half round piping bedded in sand cement as roof hip finish
- 5/. guttering
- 6/. indicates existing or proposed walling - 225 mm solid brick, 103 skin of brickwork or light weight breeze or block walling
- 7/. indicates 300 mm cavity walling
- 8/. indicates steel beams in floor above to support floors and walling.

Notes:
1. For general notes see drawing 1381 - 01.

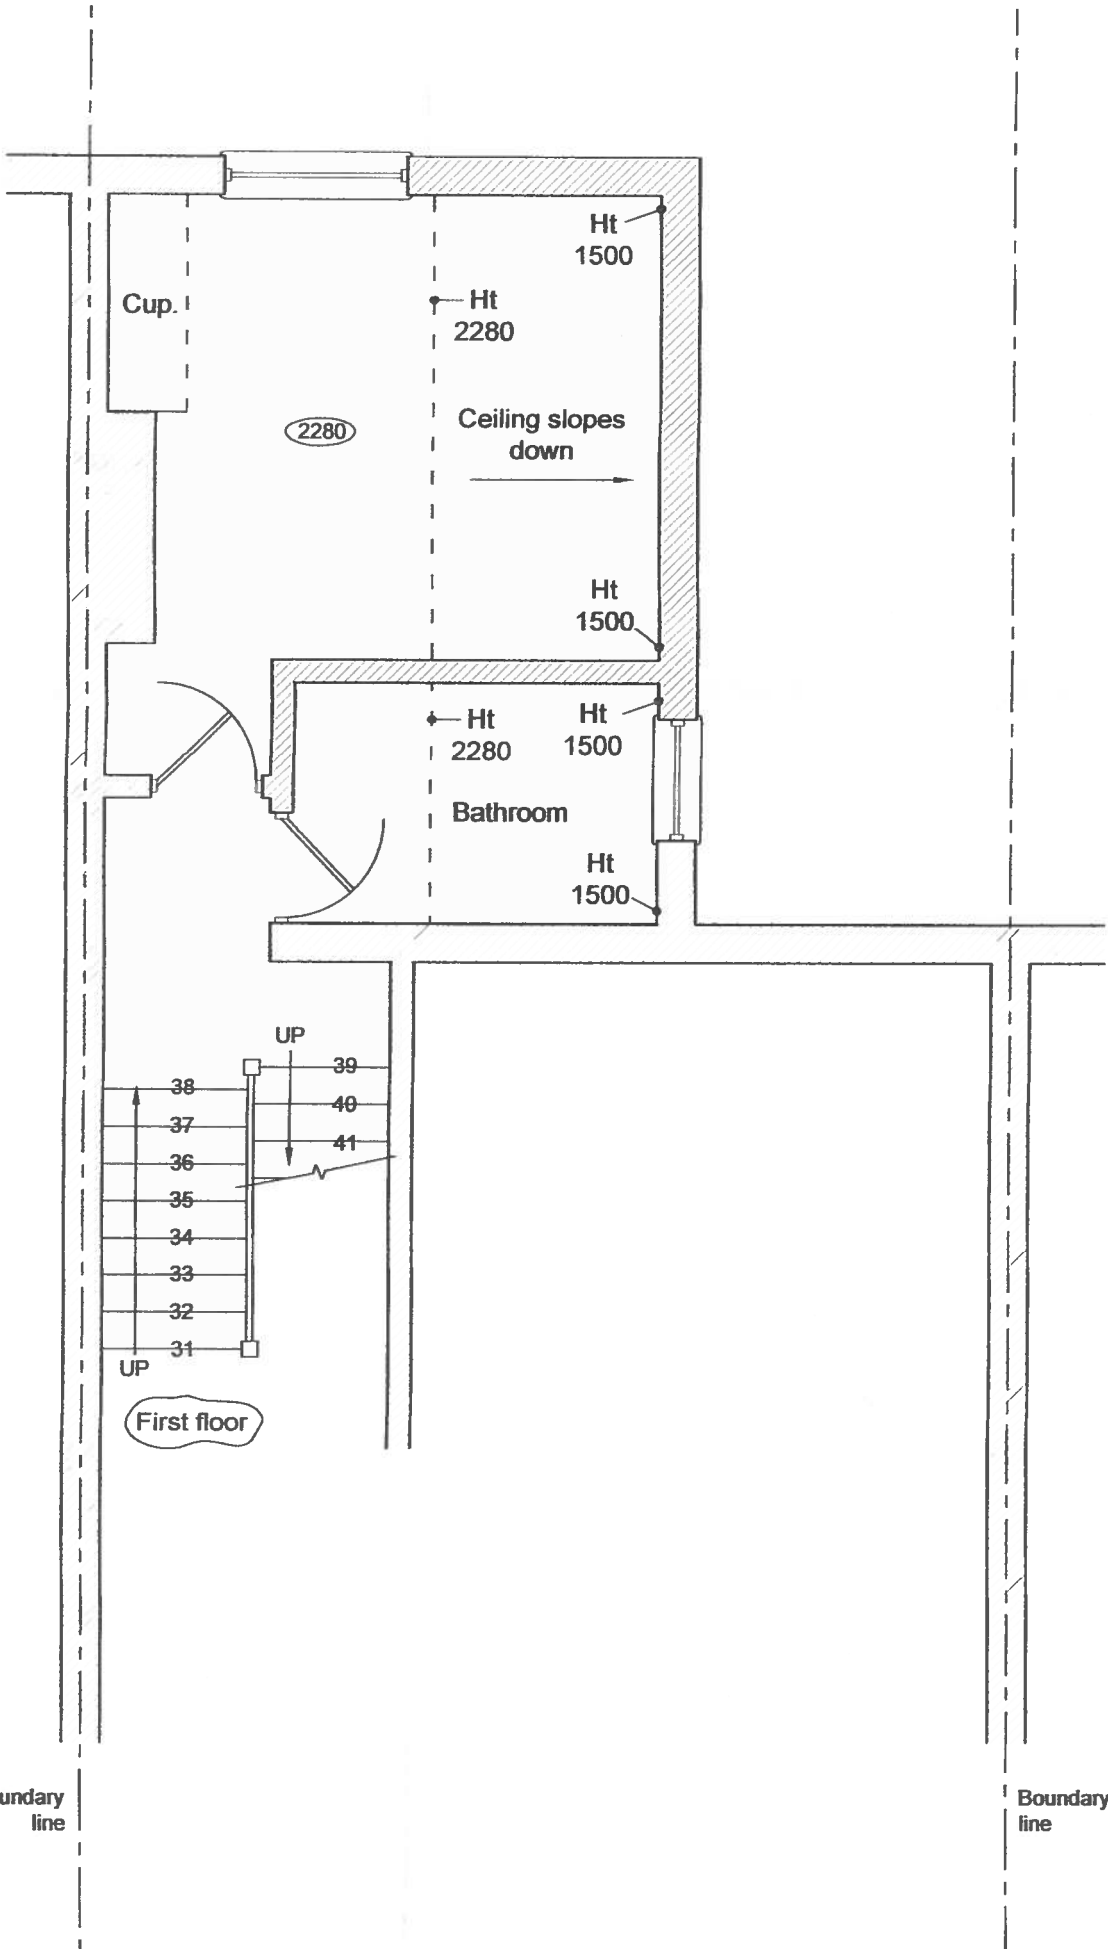

Existing First To Second Floor
Half Landing In Outrigger
Scale 1:50 @A3

SOARBOND LTD.
Overseas Engineers
17 Cavendish Road
London NW1 1AA
Tel: 020 8977 8800
Fax: 020 8977 8801
www.soarbond.co.uk

Job No
Redevelopment at
207 Sunetra Road
West Hampstead
London NW6 1PF

Drawing No
Existing First to Second Floor
Half Landing In Outrigger

Client
Professor Kerry Hamilton

Drawn by
P. Obrzut

Date
August 2017

Check
W.K.J. Zablocki

Issue
August 2017

Job number
1381

Scale
1 : 50

Sheet number
1381 - 04