



Scale 1:50 @A3

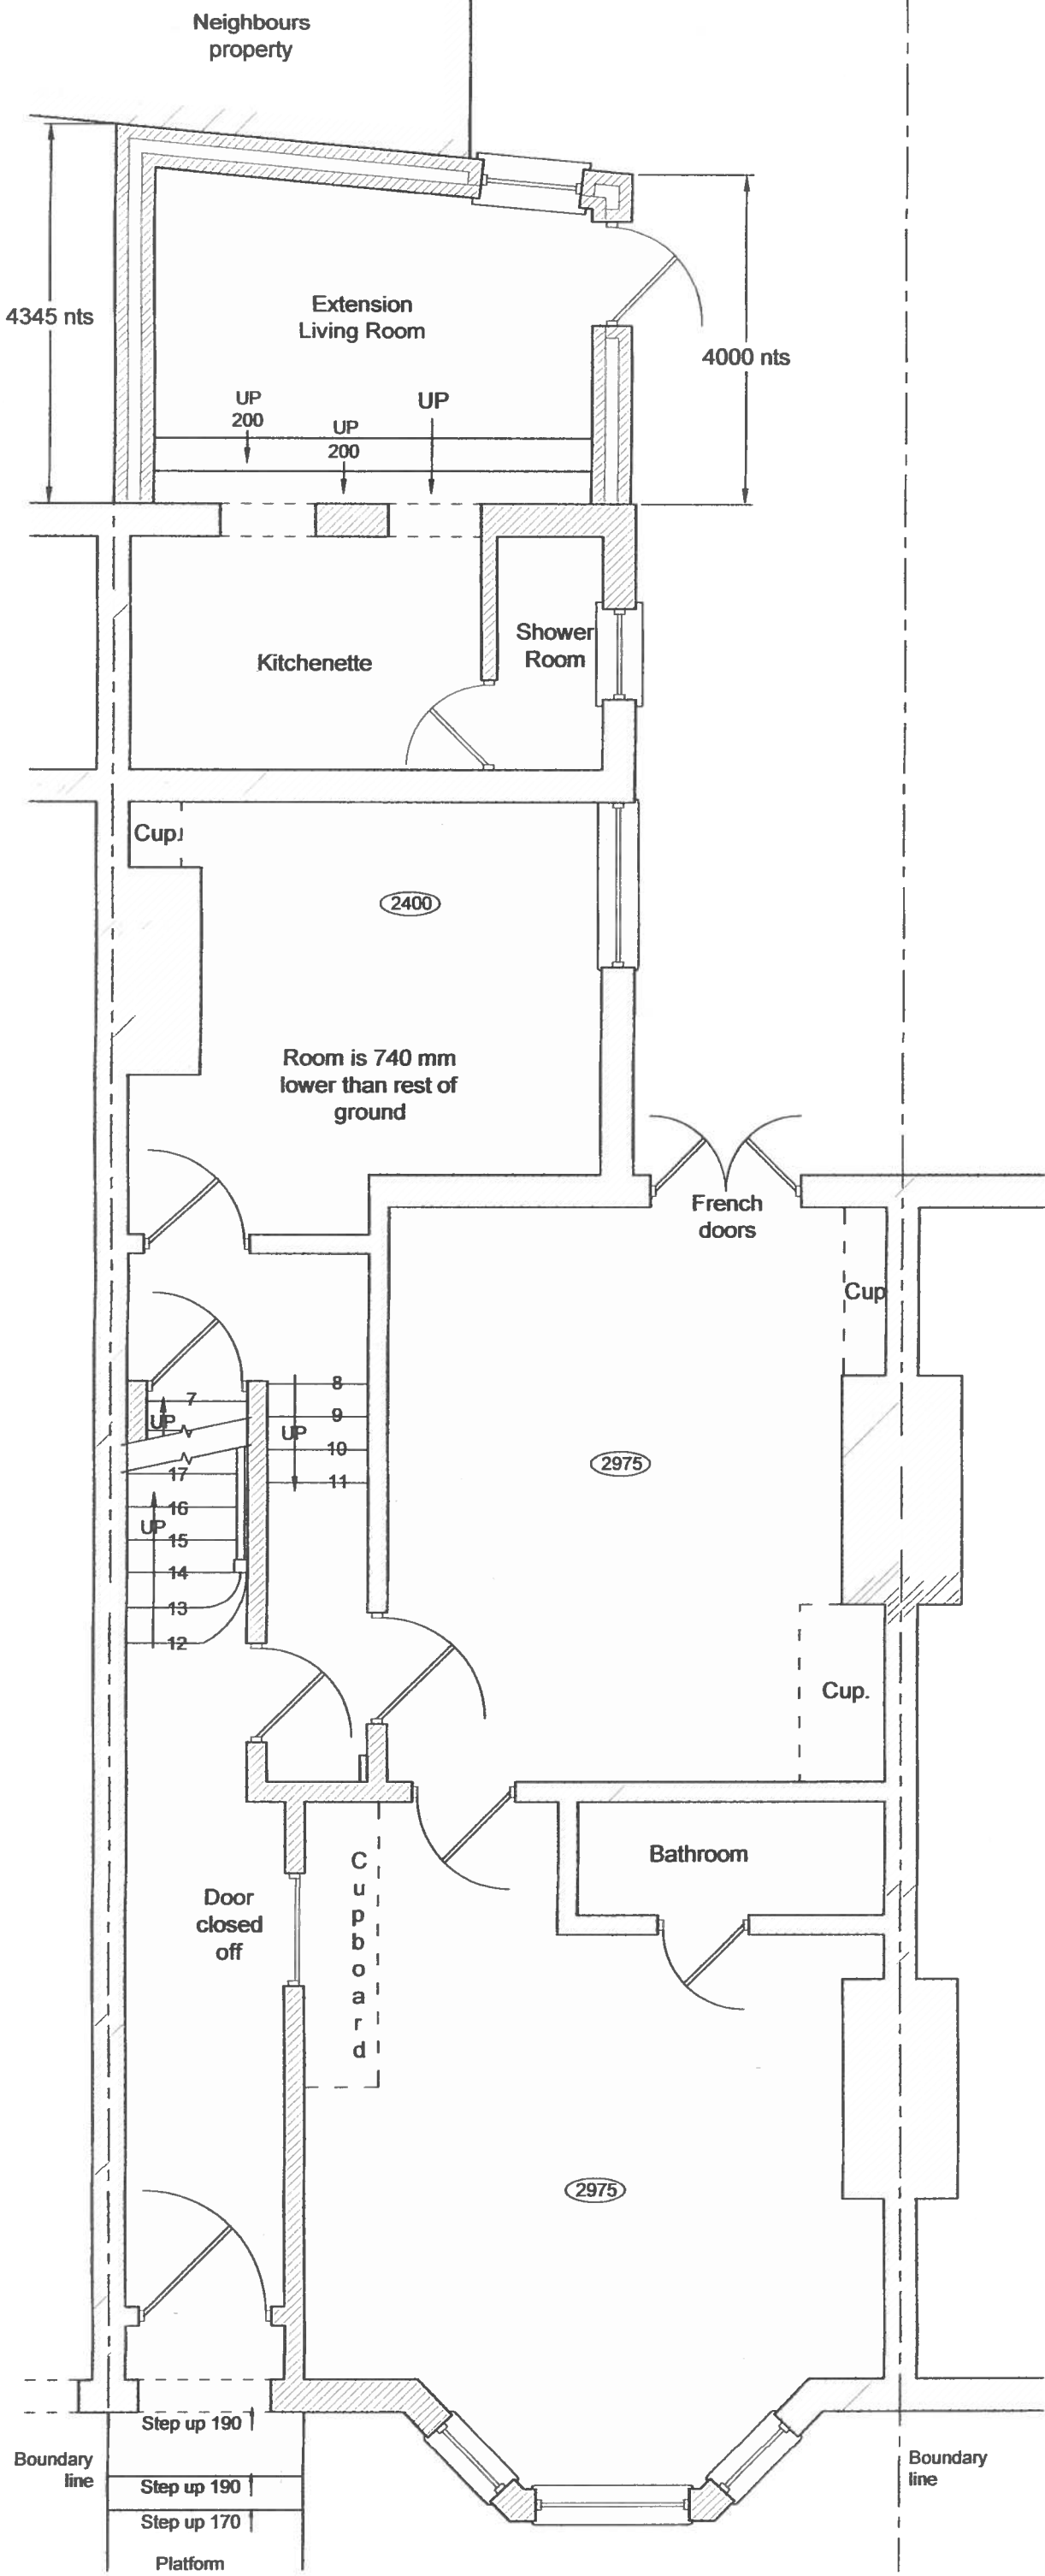

Existing Ground Floor Layout
Scale 1:50 @A3

Notes:
1. For general notes see drawing 1381 - 01.

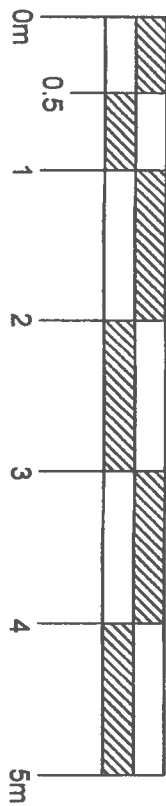

SOARBOND Ltd.
Office: 17, Gower Street, London WC1E 6BT
Tel: 020 8977 6633
Fax: 020 8977 6634
Email: info@soarbond.co.uk

Job No: 1381
Redevelopment of
207 Sunetra Road
West Hampstead
London NW6 1PF

Drawing Title:
Existing Ground Floor Layout

Client:
Professor Kerry Hamilton

Drawn by:
P. Obrzut

Check:
W.K.J. Zabolcki

Date:
August 2017

Job Number:
1381

Drawing Number:
1381 - 02