
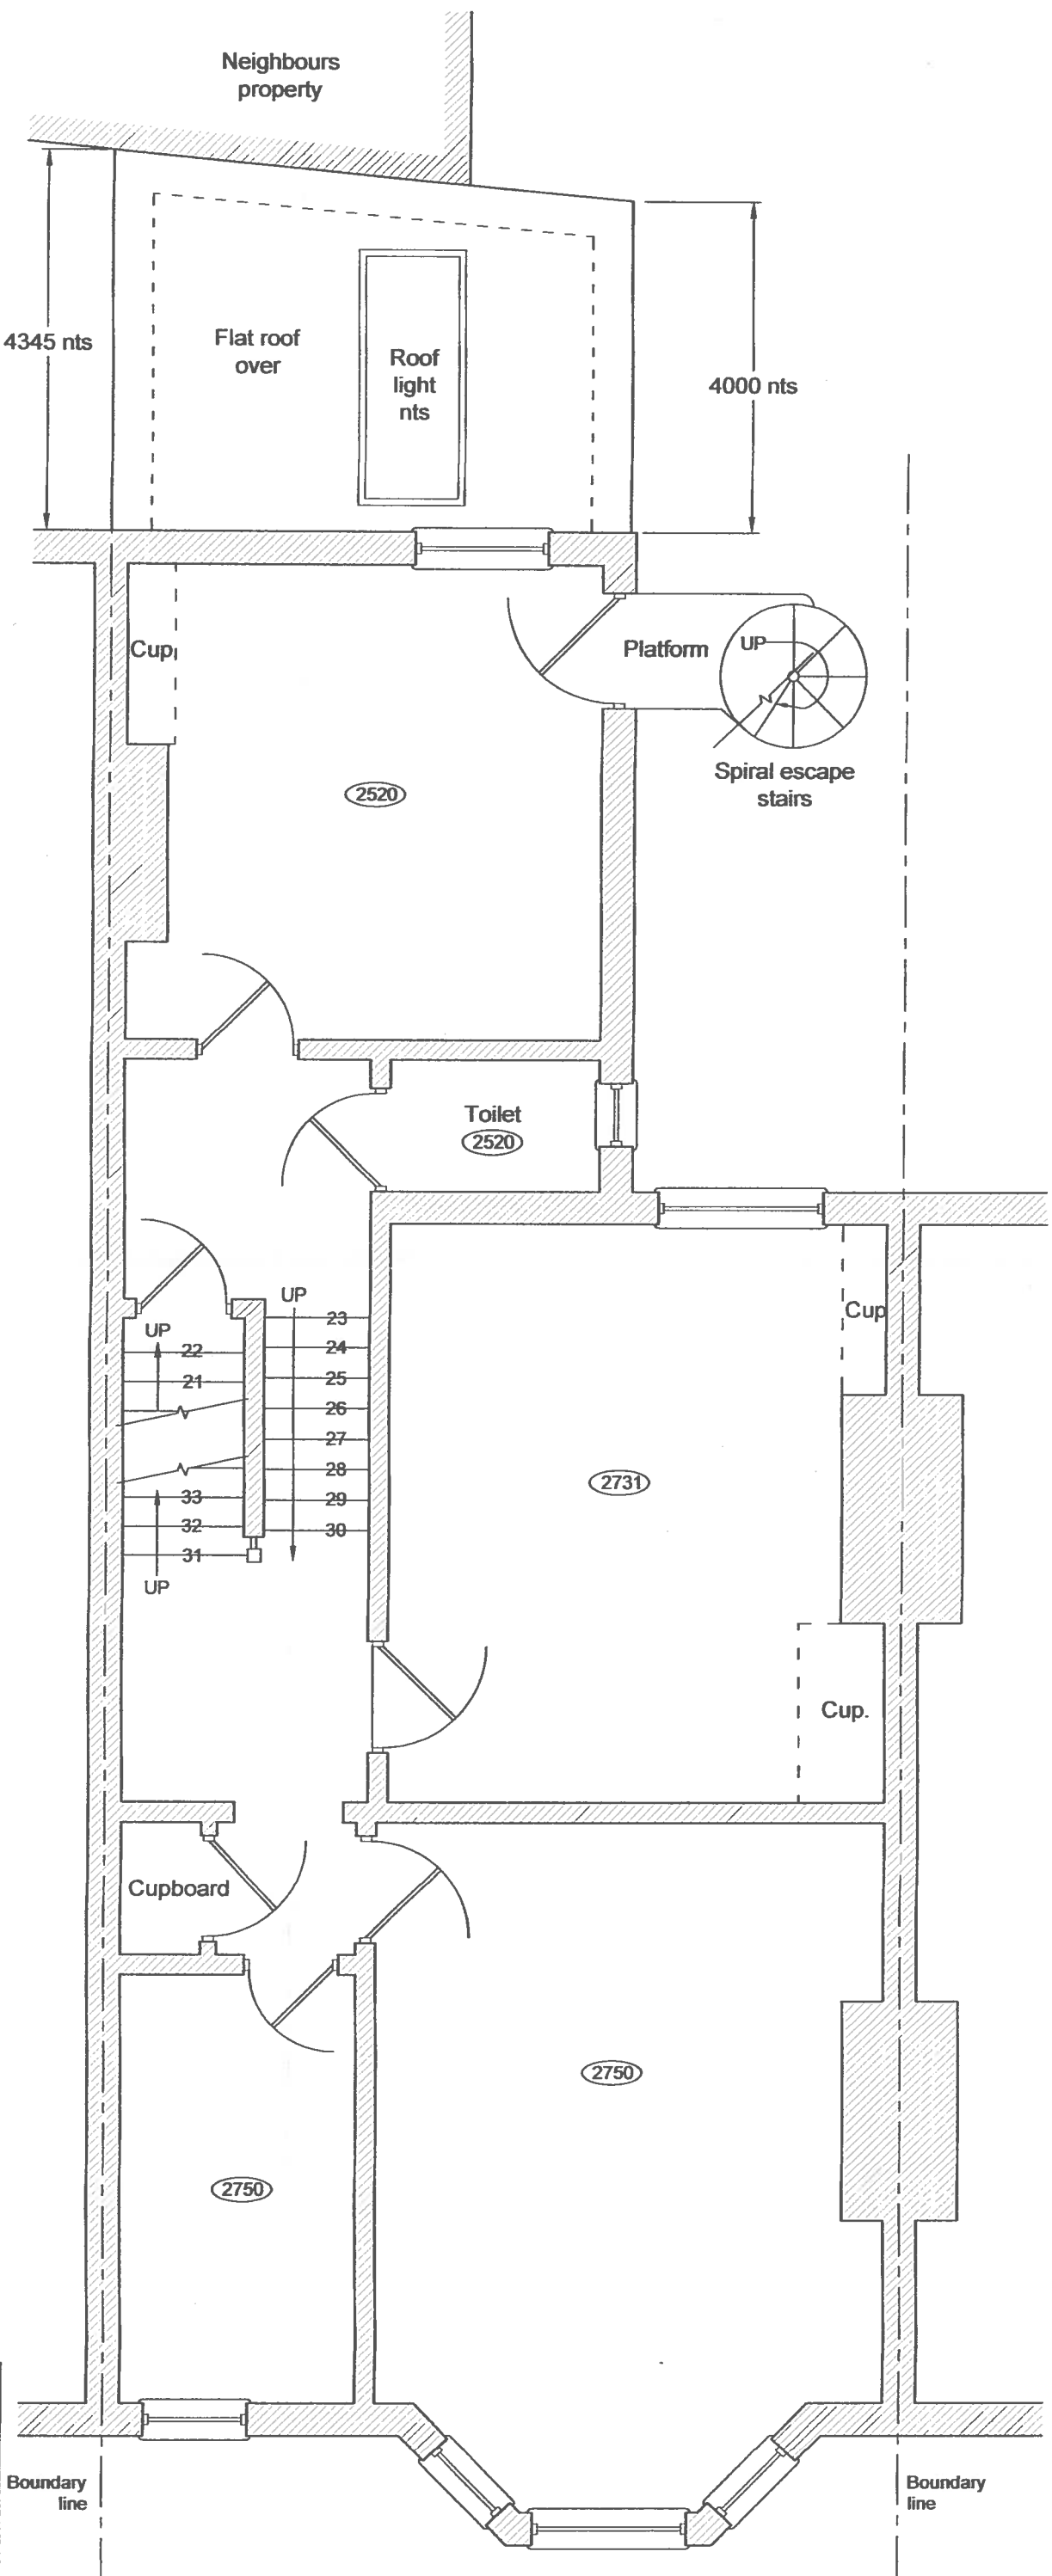


Scale 1: 50 @A3

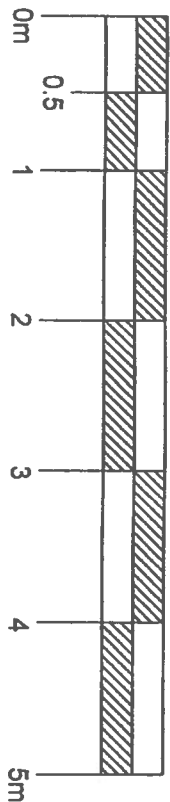

Existing First Floor Layout
Scale 1:50 @A3

Notes:
1. For general notes see drawing 1381 - 01.

		SOARBOND Ltd. 17 Gower Street London WC1E 6BT Tel: 020 8847 8847 Fax: 020 8847 8848 Email: info@soarbond.co.uk	
Job title	Redevelopment at 207 Sumatra Road West Hampstead London NW6 1PF	Client	Professor Kerry Hamilton
Drawing title	Existing First Floor Layout	Drawn by	P. Obrzut
Check	W.K.J. Zollock/August 2017	Date	August 2017
Job number	1381	Scale	1:50
Drawing number	1381 - 03		