



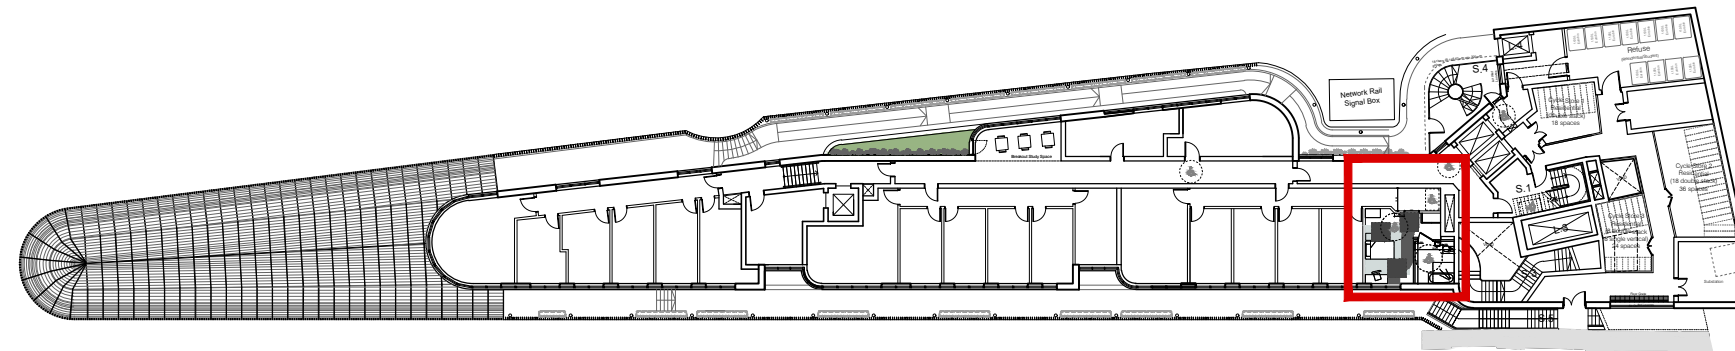

01 Location Plan - Lower Ground -1
Plan 1:500

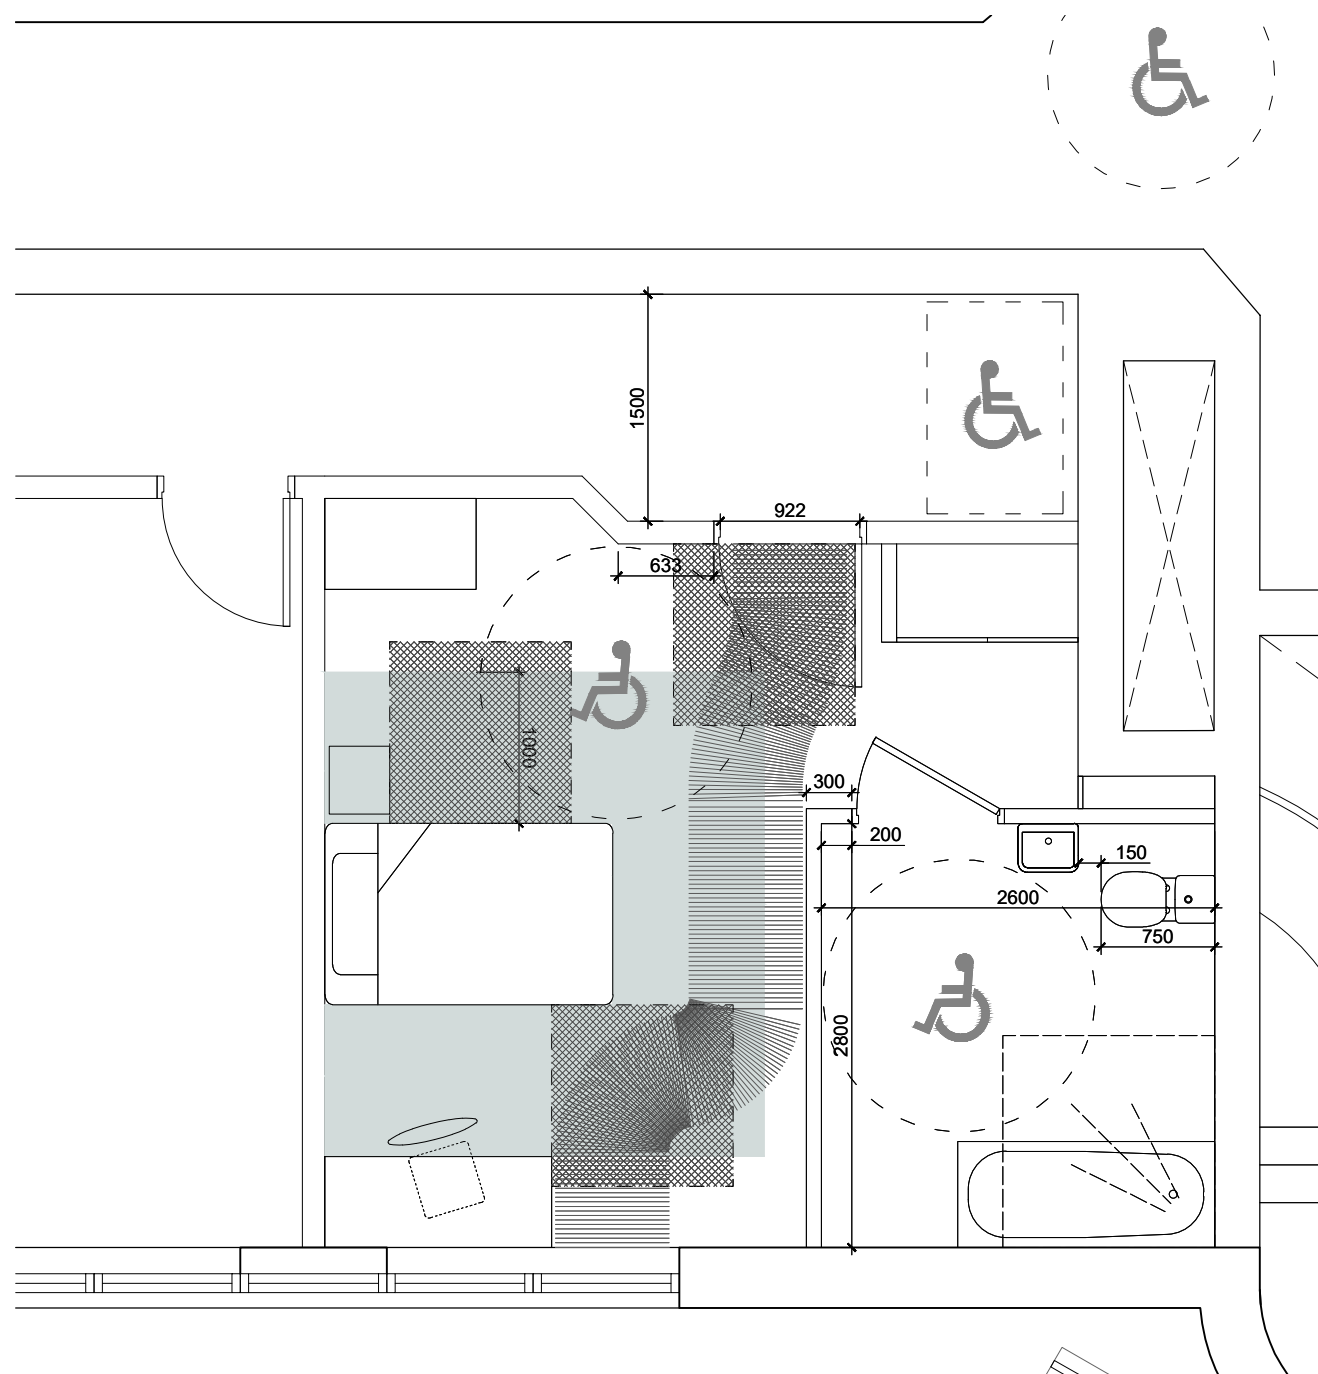

Legend:



Manoeuvring Space -
1200mm x 1200mm



Turning Circle -
1800mm diameter



Clear Access Route -
750mm width



Clear Access Zone -
1000mm width around one side
and foot of bed

The Ceilings have the structural capacity
for future hoist installation.

Rev: P03 Date: 22.11.2017 Drn: SK Chk: SK
Layout amended to incorporate LBC Access Officer
comments

Rev: P02 Date: 31.10.2017 Drn: SK Chk: SK
Layout amended to incorporate LBC Access Officer
comments

Rev: P01 Date: 28.07.2017 Drn: SK Chk: SK
Initial Issue.

Do not scale off this drawing
Report all errors and omissions to the Architect
Dimensions to be checked on site

SHEET INFORMATION:

Plotted by : S.KARAPIPERIDIS
Plot date : 22 November 2017 11:24:25

Client:
Stadium Capital Holdings

Project:
Midland Crescent

Title:
Student Accommodation
Wheelchair Accessible Room
Cluster Room C

Drawing status:
Preliminary

Scale @ A3
AS SHOWN

Drawing No: 2004-00-DR-1100 P03

Rev:

02 Wheelchair Room - Cluster C
Plan 1:50