
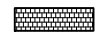


Notes;  
 1. Based upon the Ordnance Survey's (1:1250) Map with permission of the controller of Her Majesty's Stationery Office, Crown copyright reserved.

2. Street furniture to be considered

Notes;  
 Existing footway to be considered

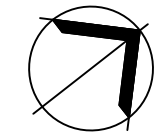

**iceni Projects**  
 Flitcroft House  
 114-116 Charing Cross Road  
 London, WC2H 0JR

T 020 3640 8508  
 F 020 3435 4228  
 mail@iceniprojects.com



Client \_\_\_\_\_  
 Capital Start Ltd

Project \_\_\_\_\_  
 Odeon Cinema, Shaftesbury Avenue, London


Title \_\_\_\_\_

Proposed Car Parking and loading Arrangement On  
 New Crompton Street


Drawn By FA	Checked By RB 24/11/2017	Approved By ME 24/11/2017
Scale @ A3 1:125	Date 24/11/2017	
Project No. 17-T012	Drawing No. 06	Rev. -

iceni Projects accept no responsibility for any unauthorised amendments to this drawing. Only figured dimensions are to be worked to.

Existing Arrangement Along Frontage of Site

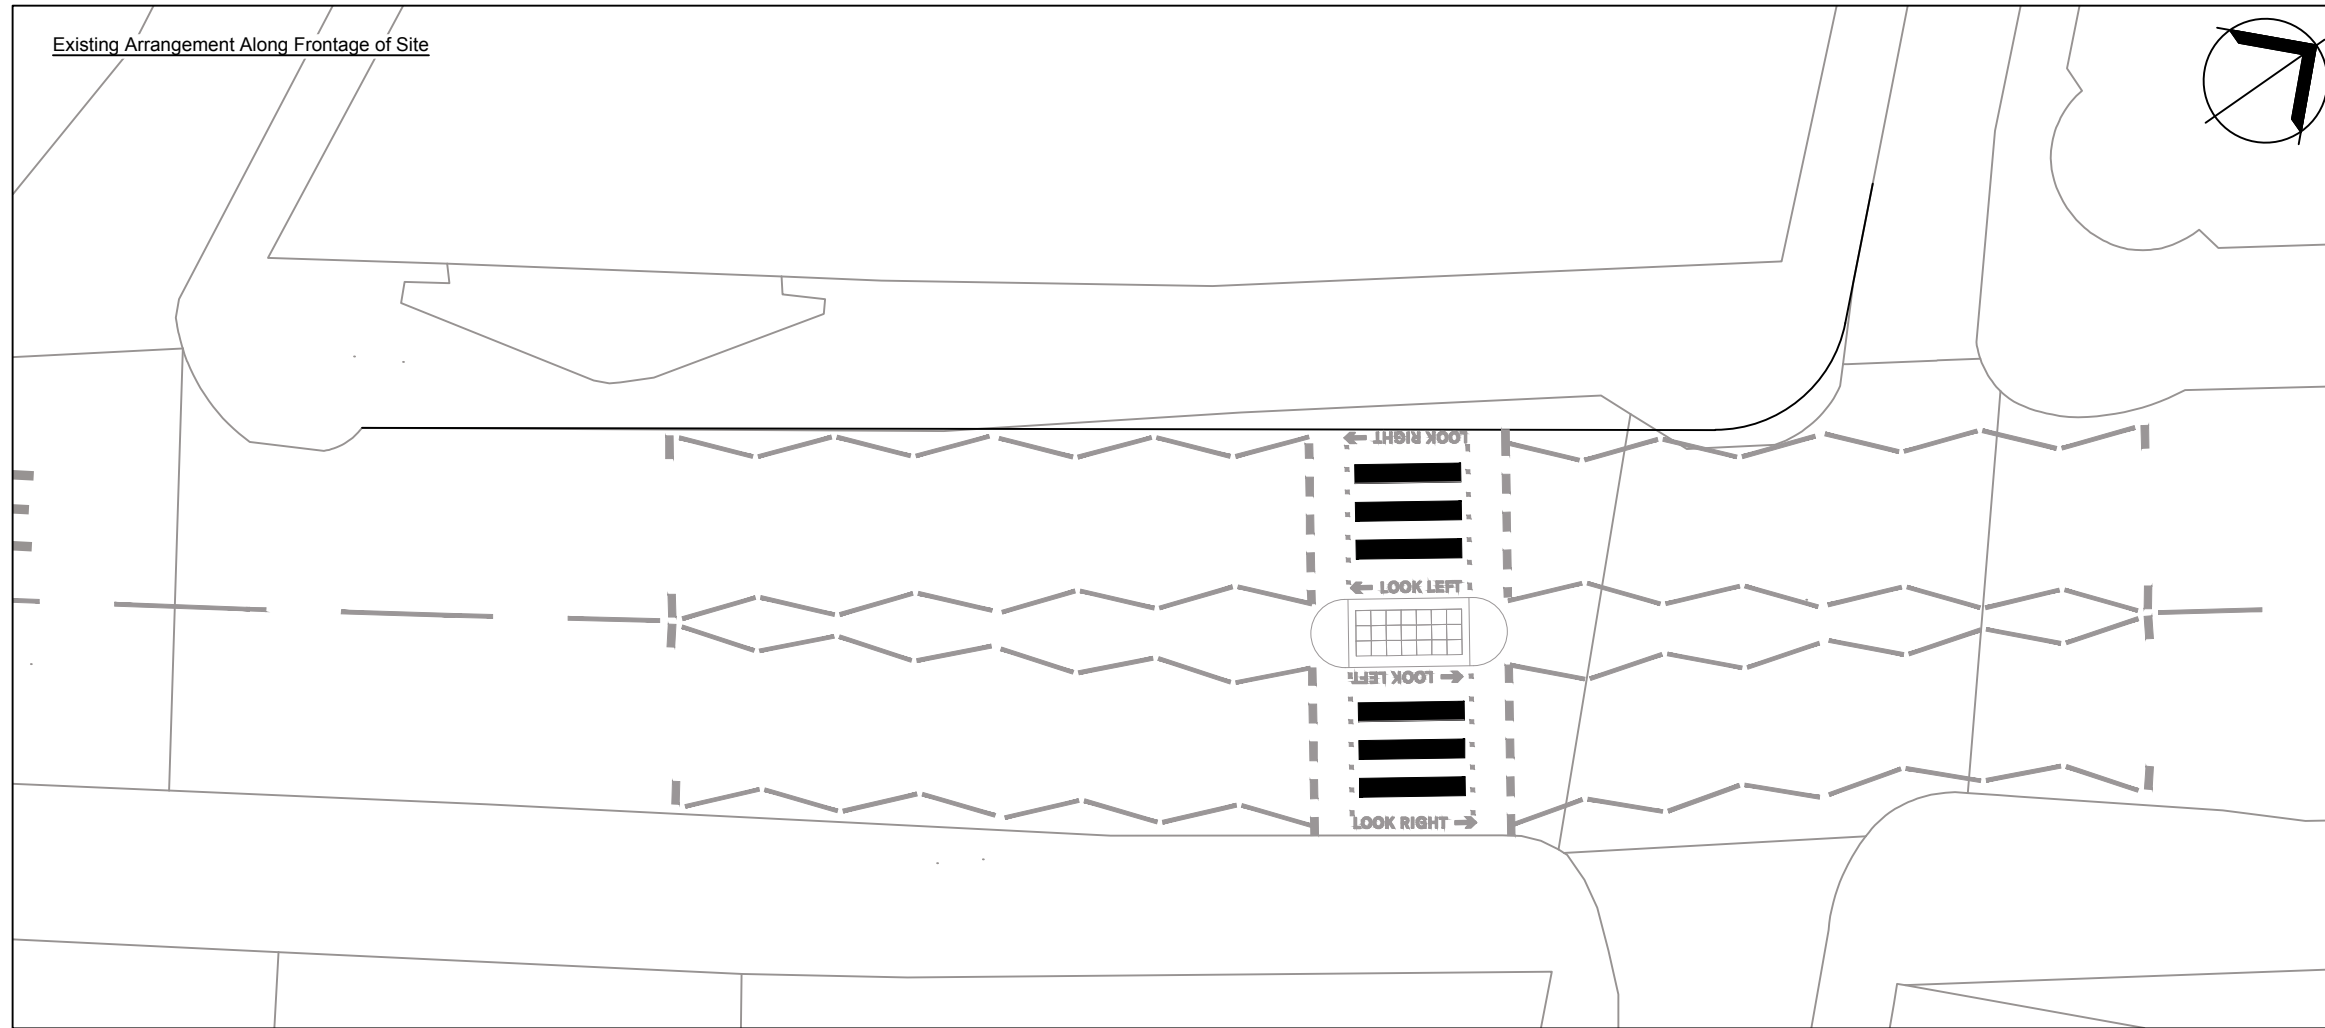

Proposed On-footway Servicing Bay

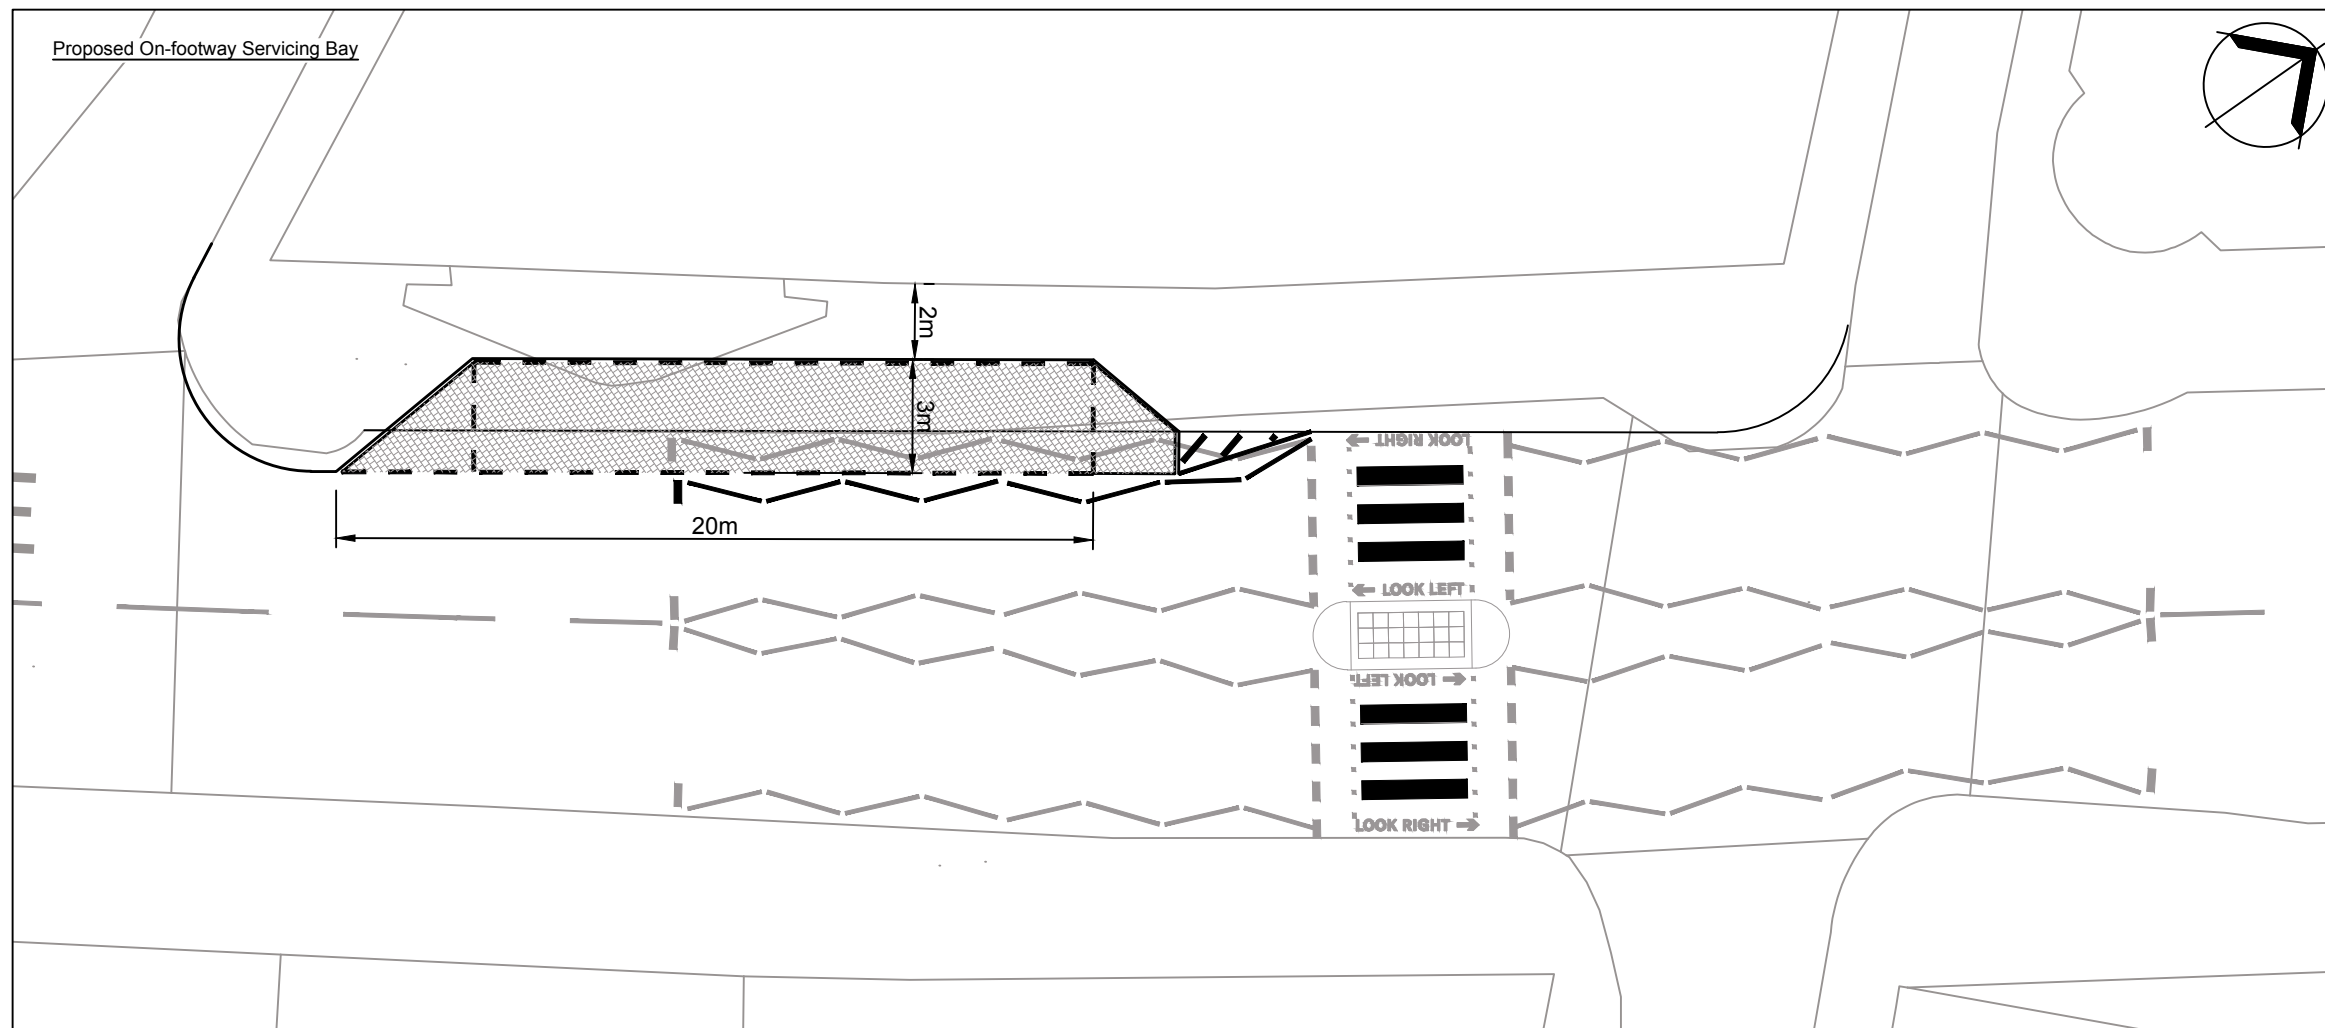

Notes;  
 1. Based upon the Ordnance Survey's (1:1250) Map with permission of the controller of Her Majesty's Stationery Office, Crown copyright reserved.

2. Street Furniture to be considered



**iceni Projects**  
 Flitcroft House  
 114-116 Charing Cross Road  
 London, WC2H 0JR  
  
 T 020 3640 8508  
 F 020 3435 4228  
 mail@iceniprojects.com



Client \_\_\_\_\_

Capital Start Ltd

Project \_\_\_\_\_

Odeon Cinema, Shaftesbury Avenue, London

Title \_\_\_\_\_

Proposed Lay-by Arrangement Plan  
 (Shaftesbury Avenue)

Drawn By TG	Checked By RB 22/02/2017	Approved By ME 22/02/2017
----------------	--------------------------------	---------------------------------

Scale @ A3 1:200	Date 22/02/2017
---------------------	--------------------

Project No. 17-T012	Drawing No. 08	Rev. -
------------------------	-------------------	-----------

iceni Projects accept no responsibility for any unauthorised amendments to this drawing. Only figured dimensions are to be worked to.