



PROPOSED INTERNAL ALTERATIONS AT FLAT 5, PEMBERTON HOUSE 3/4 DOUGHTY STREET, WC1N 2PN

LOCATION PLAN

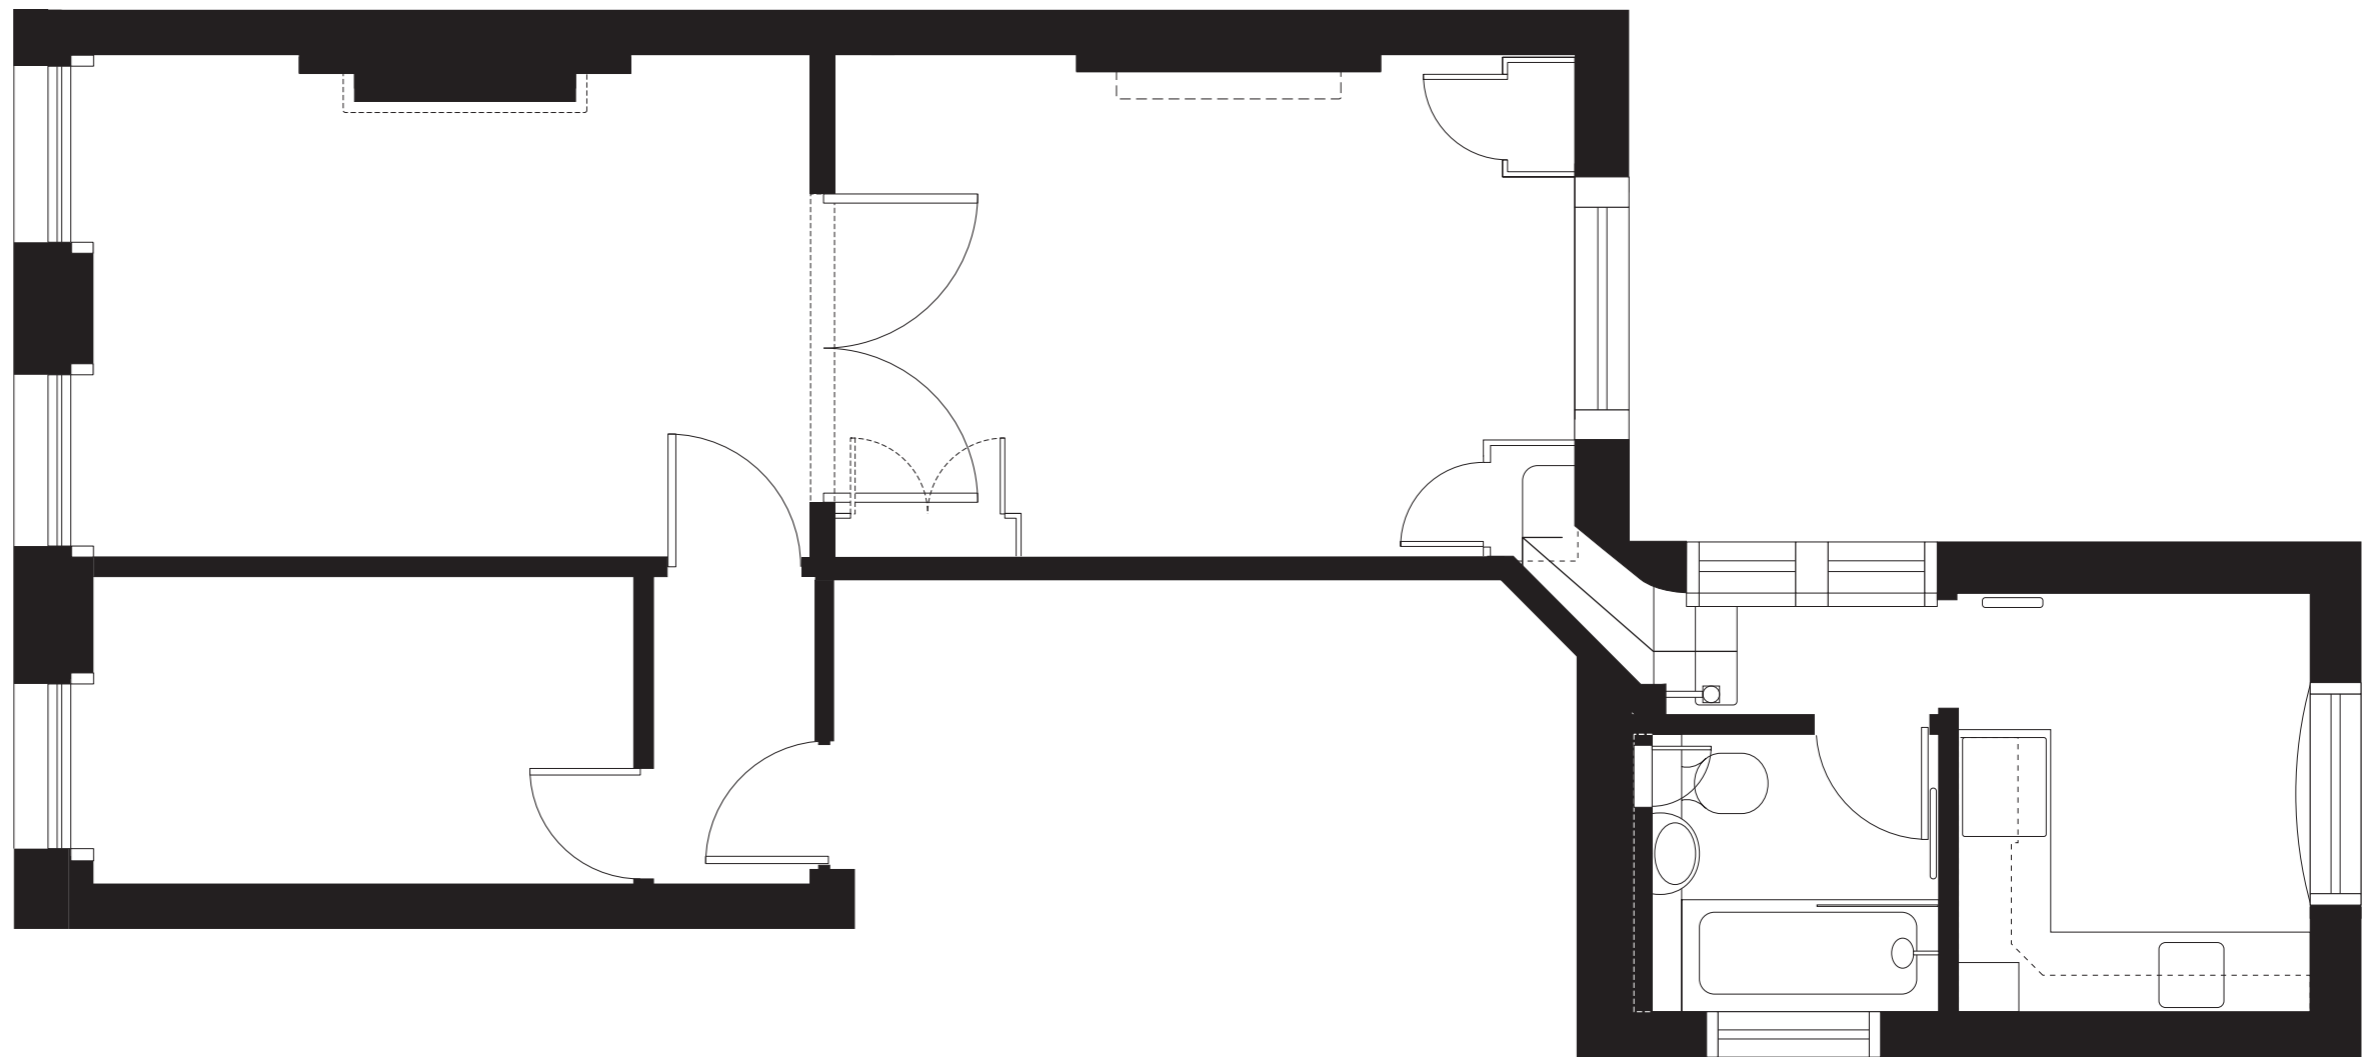

Drawing No.: DS\_LOCATION  
September 2017  
Scale: 1:1250 @ A3  
Drawn by: CWC  
STUDIO CHACHA

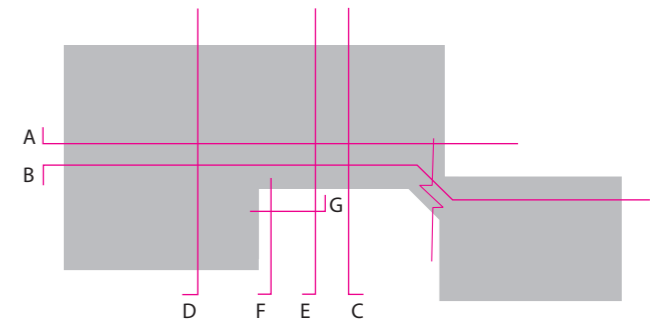


PROPOSED INTERNAL ALTERATIONS AT FLAT 5, PEMBERTON HOUSE 3/4 DOUGHTY STREET, WC1N 2PN

EXISTING LAYOUT: PLAN








Drawing No.: DS01\_1  
 September 2017  
 Scale: 1:50 @ A3  
 Drawn by: CWC  
 STUDIO CHACHA

A

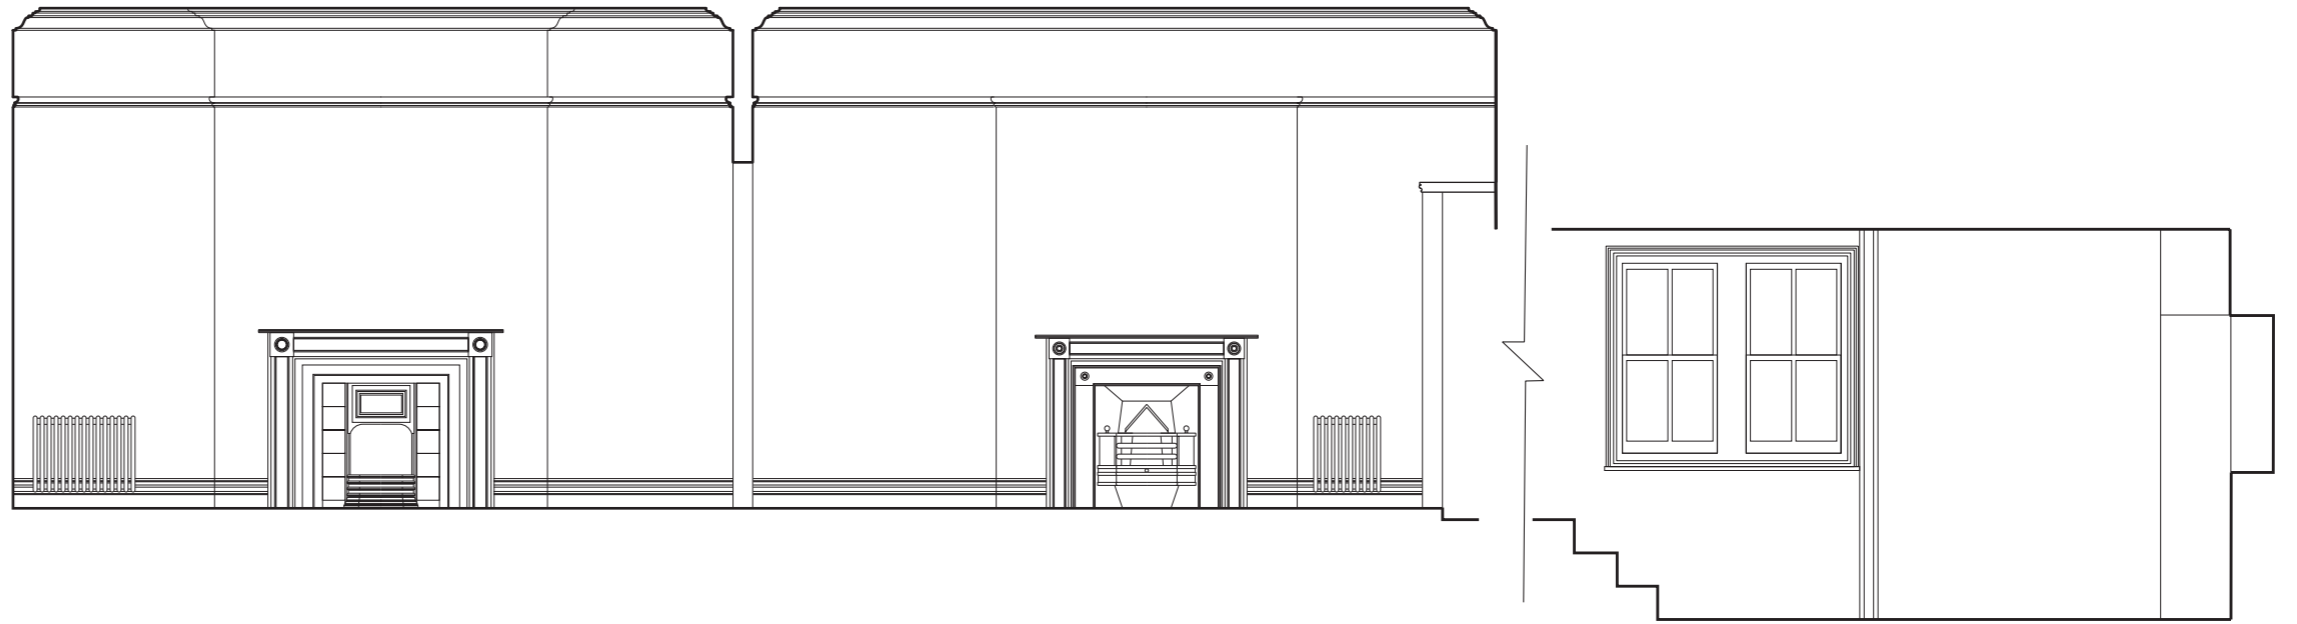

D

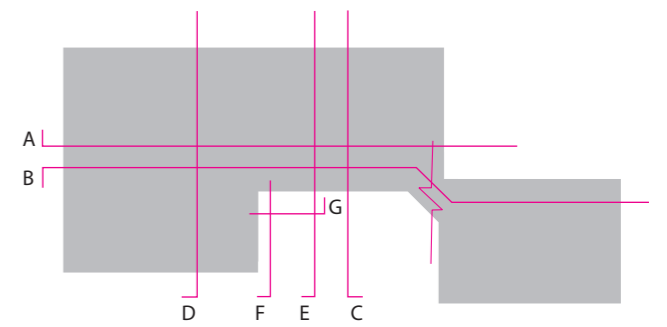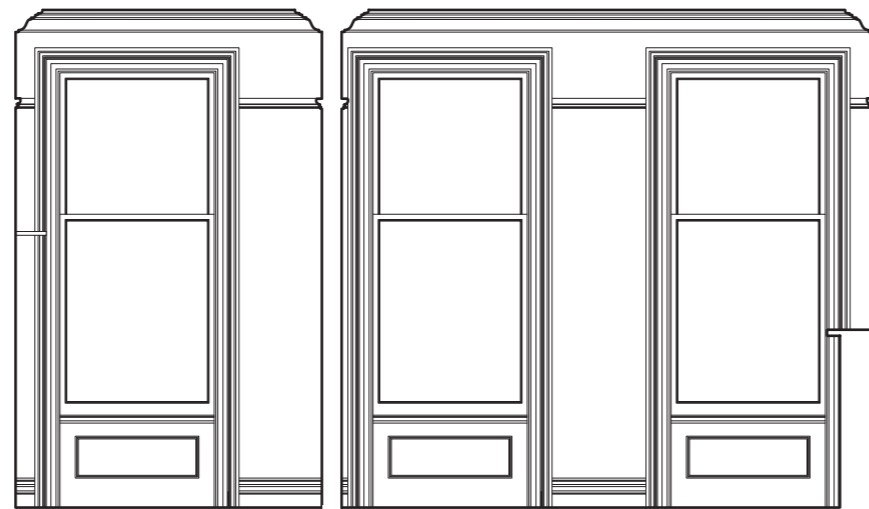

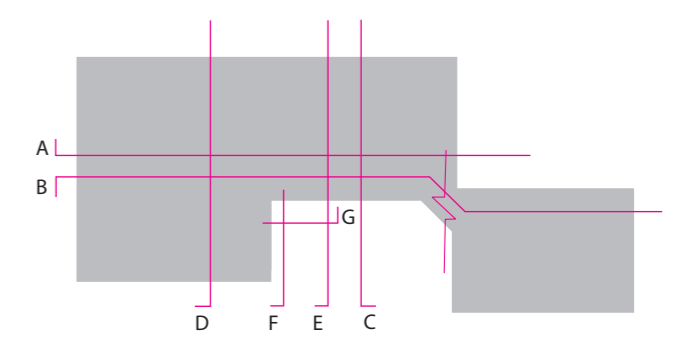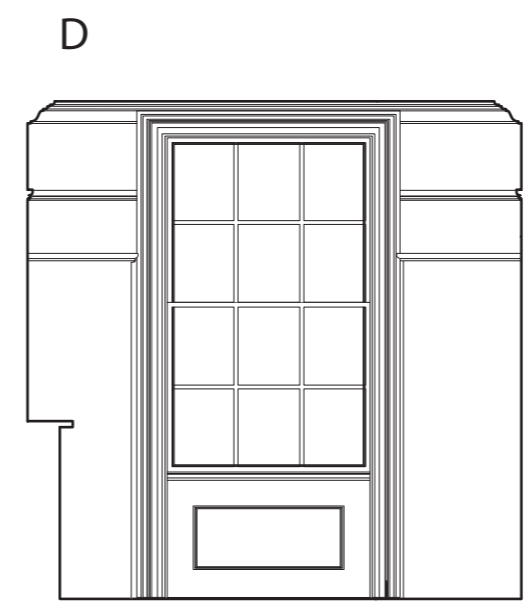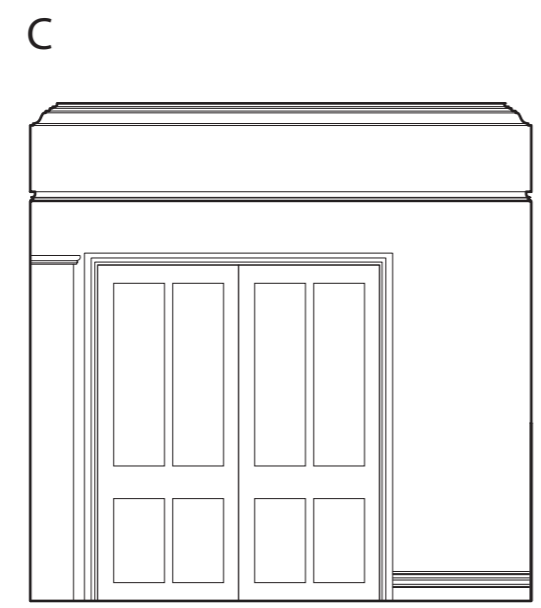

PROPOSED INTERNAL ALTERATIONS AT FLAT 5, PEMBERTON HOUSE 3/4 DOUGHTY STREET, WC1N 2PN

EXISTING LAYOUT: SECTIONS B, C, D





Drawing No.: DS01\_4  
 September 2017  
 Scale: 1:50 @ A3  
 Drawn by: CWC  
 STUDIO CHACHA

**NOTES**

1 REMOVABLE UNIT ON INDUSTRIAL LOCKING CASTERS

2 SEE DRAWINGS DS01\_10 AND DS01\_11



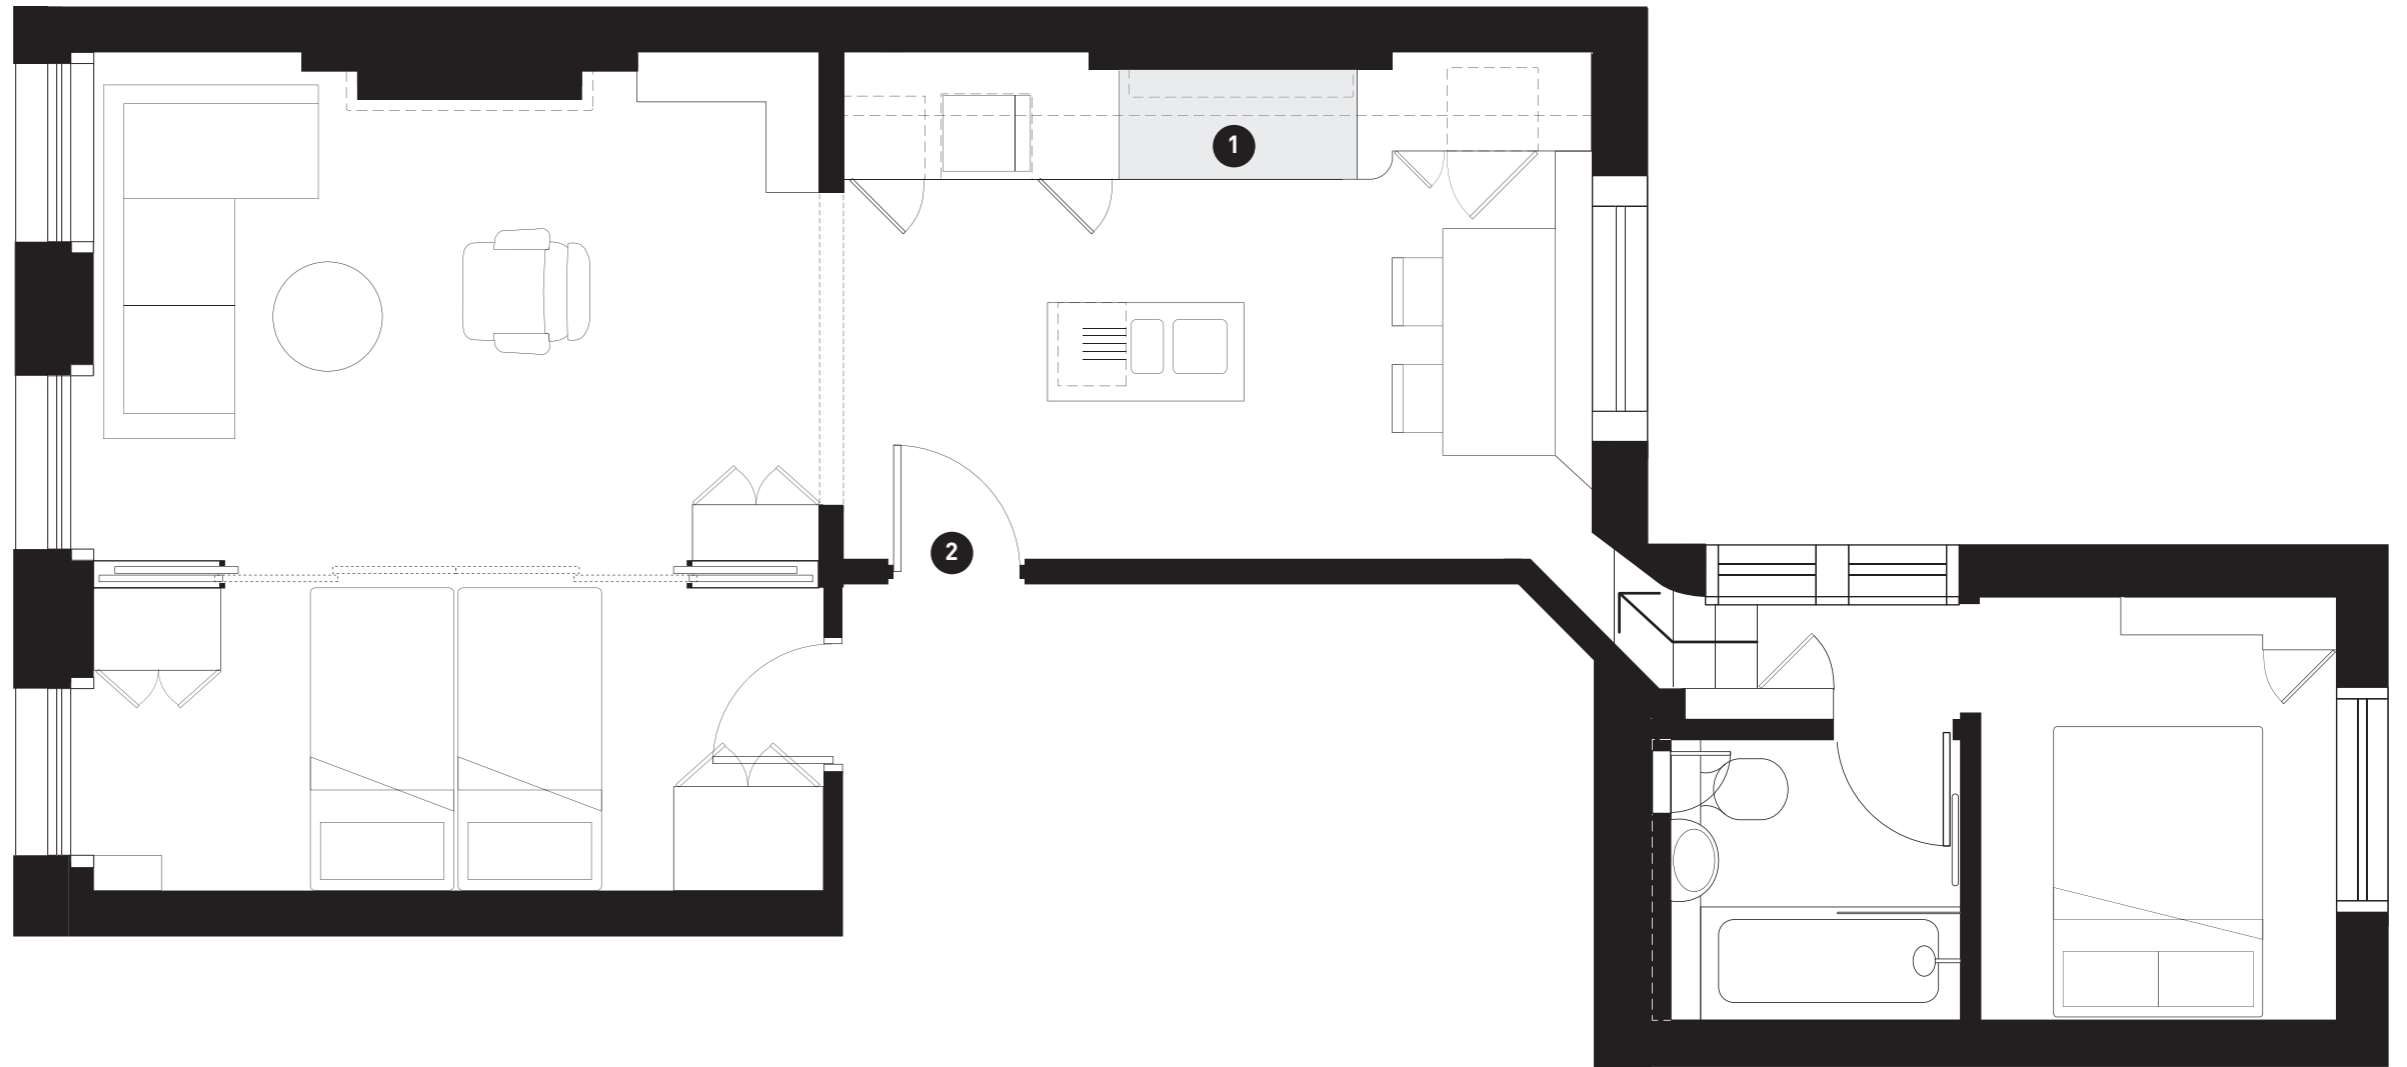
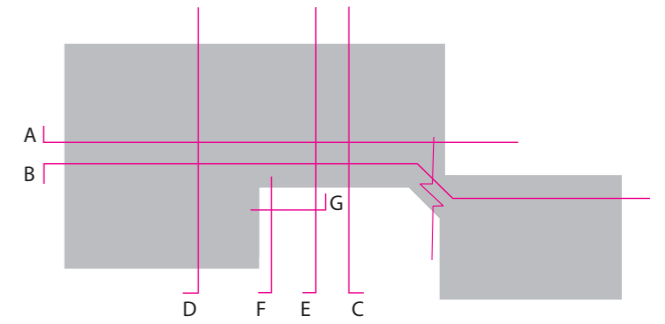


PROPOSED INTERNAL ALTERATIONS AT FLAT 5, PEMBERTON HOUSE 3/4 DOUGHTY STREET, WC1N 2PN

PROPOSED LAYOUT: PLAN




Drawing No.: DS01\_2  
Revised December 2017  
Scale: 1:50 @ A3  
Drawn by: CWC  
STUDIO CHACHA

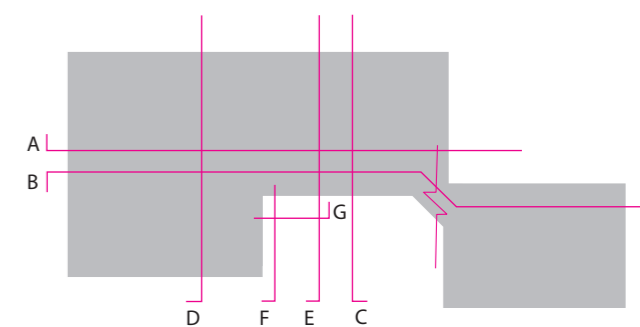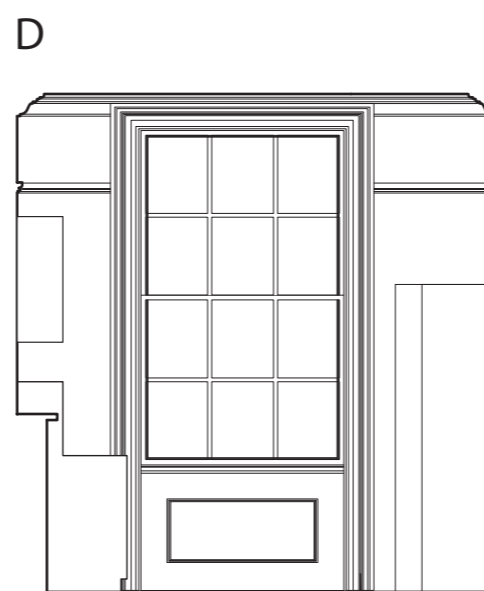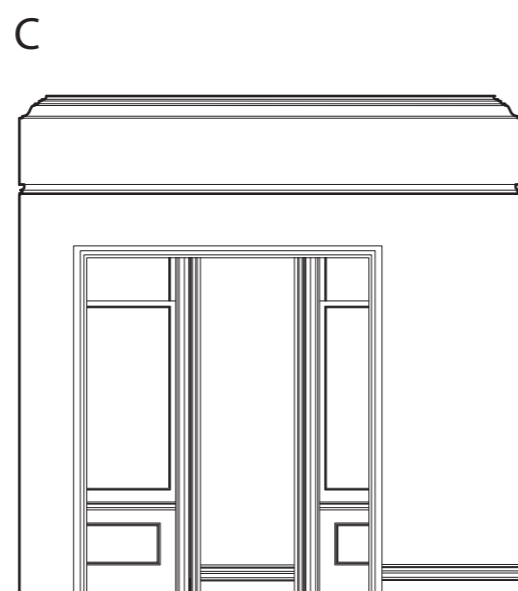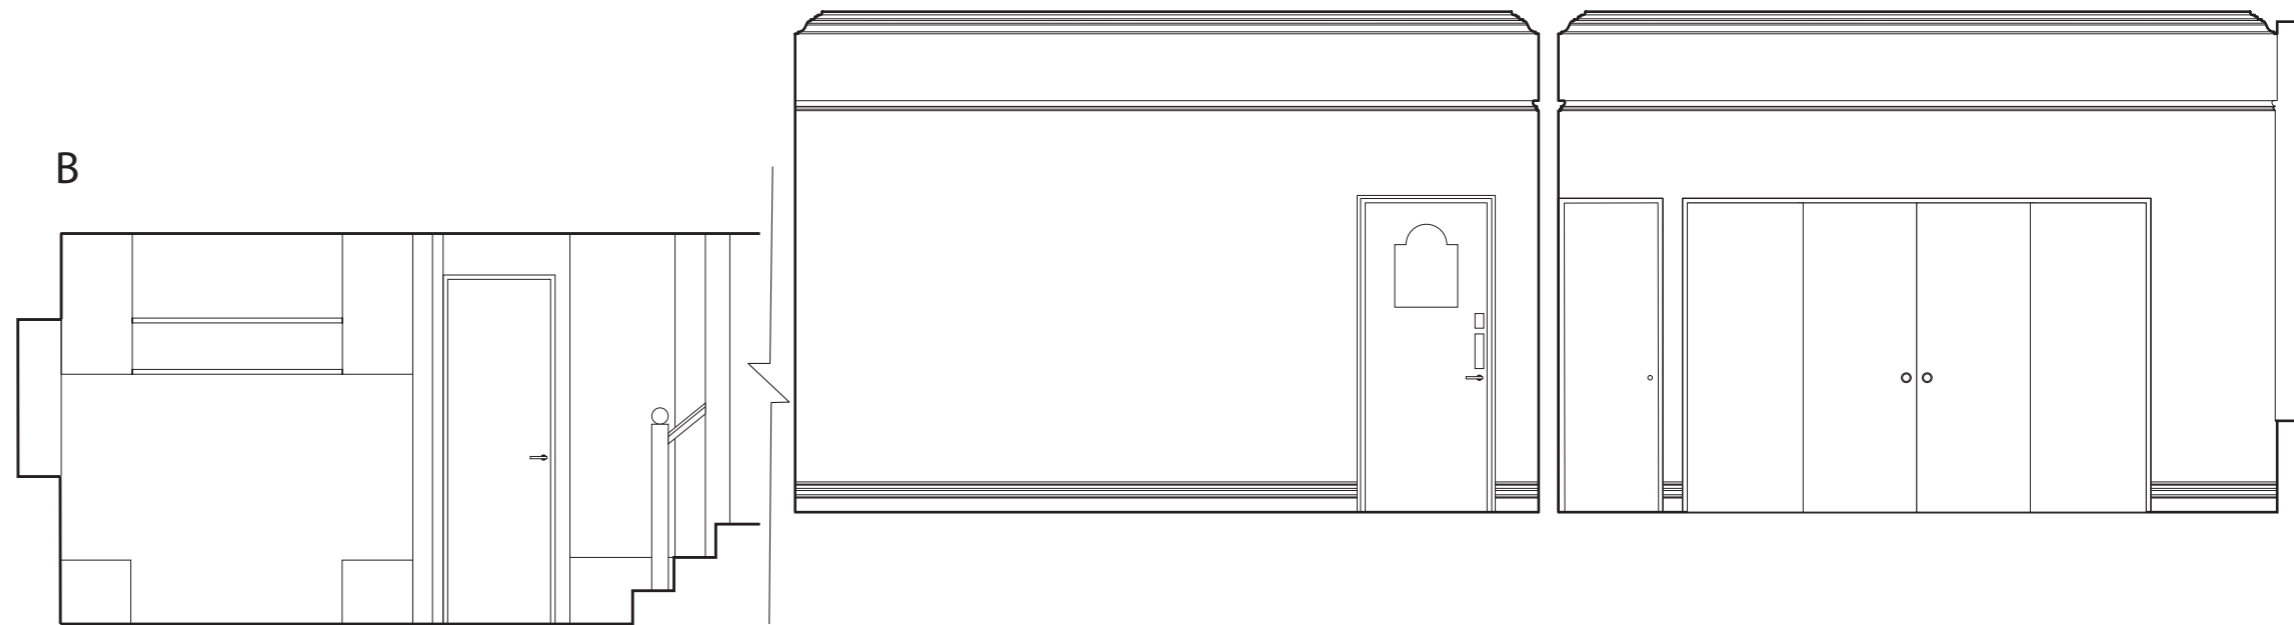

PROPOSED INTERNAL ALTERATIONS AT FLAT 5, PEMBERTON HOUSE 3/4 DOUGHTY STREET, WC1N 2PN

PROPOSED LAYOUT: SECTIONS B, C, D

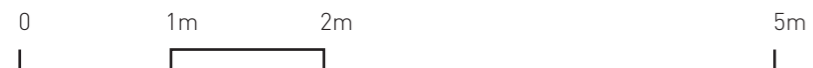


Drawing No.: DS01\_5  
 September 2017  
 Scale: 1:50 @ A3  
 Drawn by: CWC  
 STUDIO CHACHA

**NOTES**

**1** REMOVABLE UNIT ON INDUSTRIAL LOCKING CASTERS

A

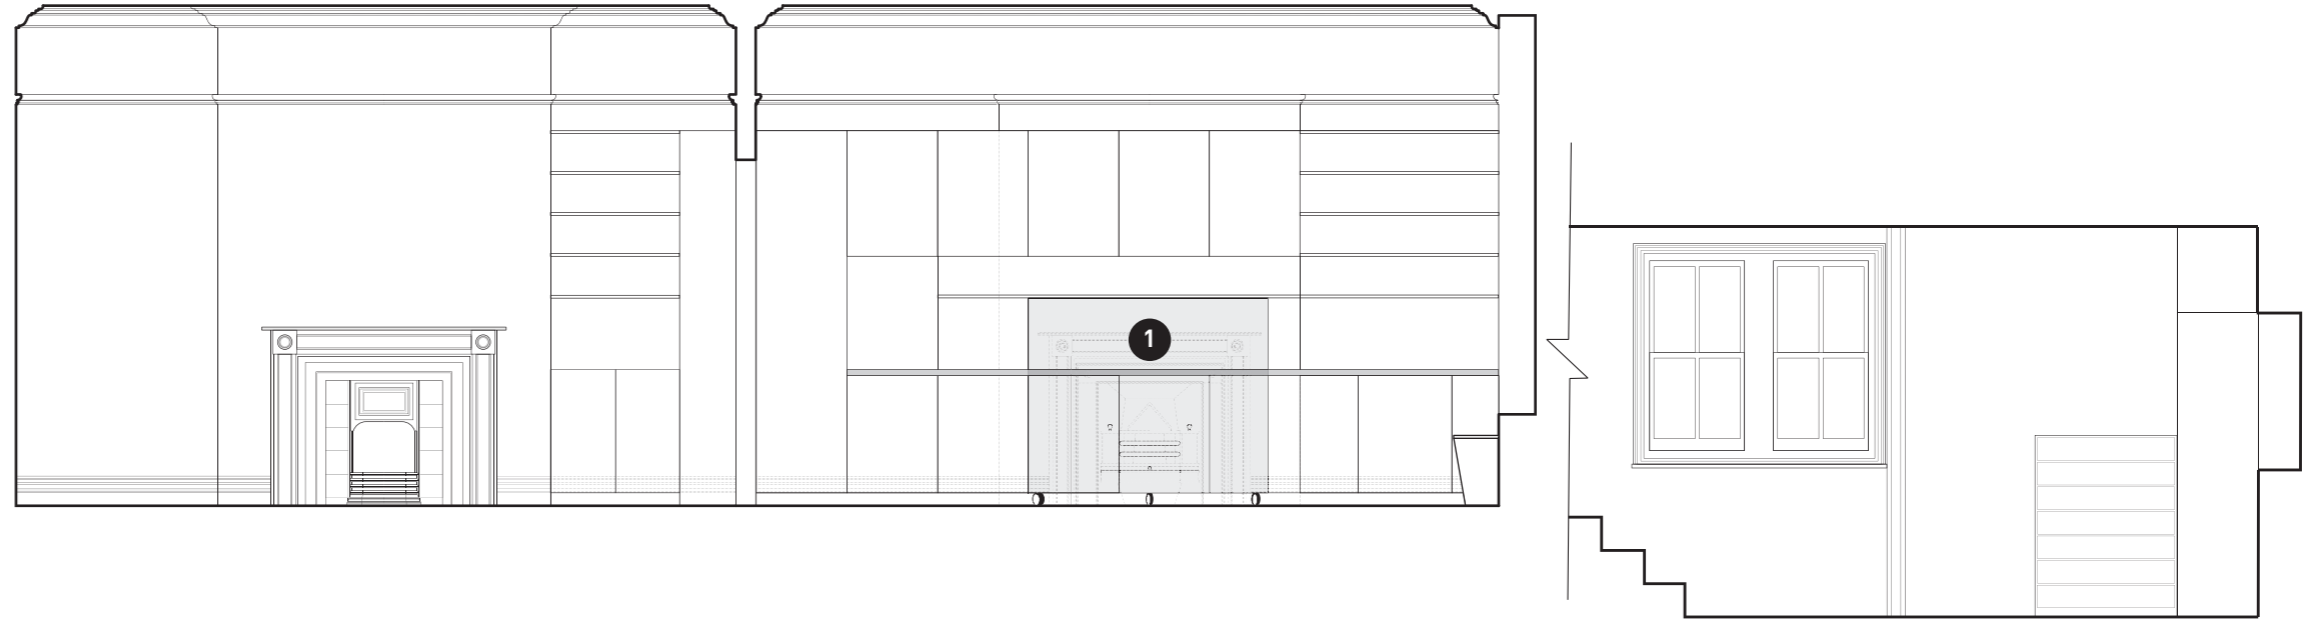

D

