

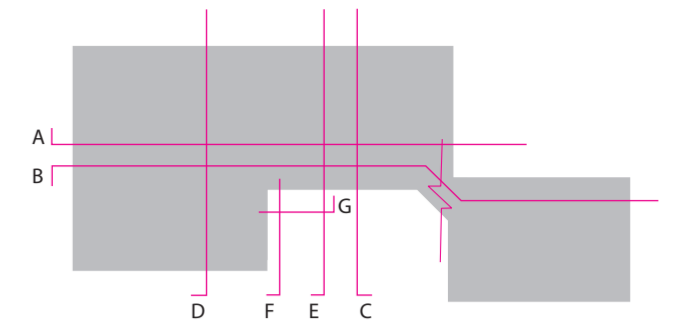


PROPOSED INTERNAL ALTERATIONS AT FLAT 5, PEMBERTON HOUSE 3/4 DOUGHTY STREET, WC1N 2PN

EXISTING LAYOUT: SECTIONS F, G

Drawing No.: DS01_9
December 2017
Scale: 1:10 @ A2
Drawn by: CWC
STUDIO CHACHA

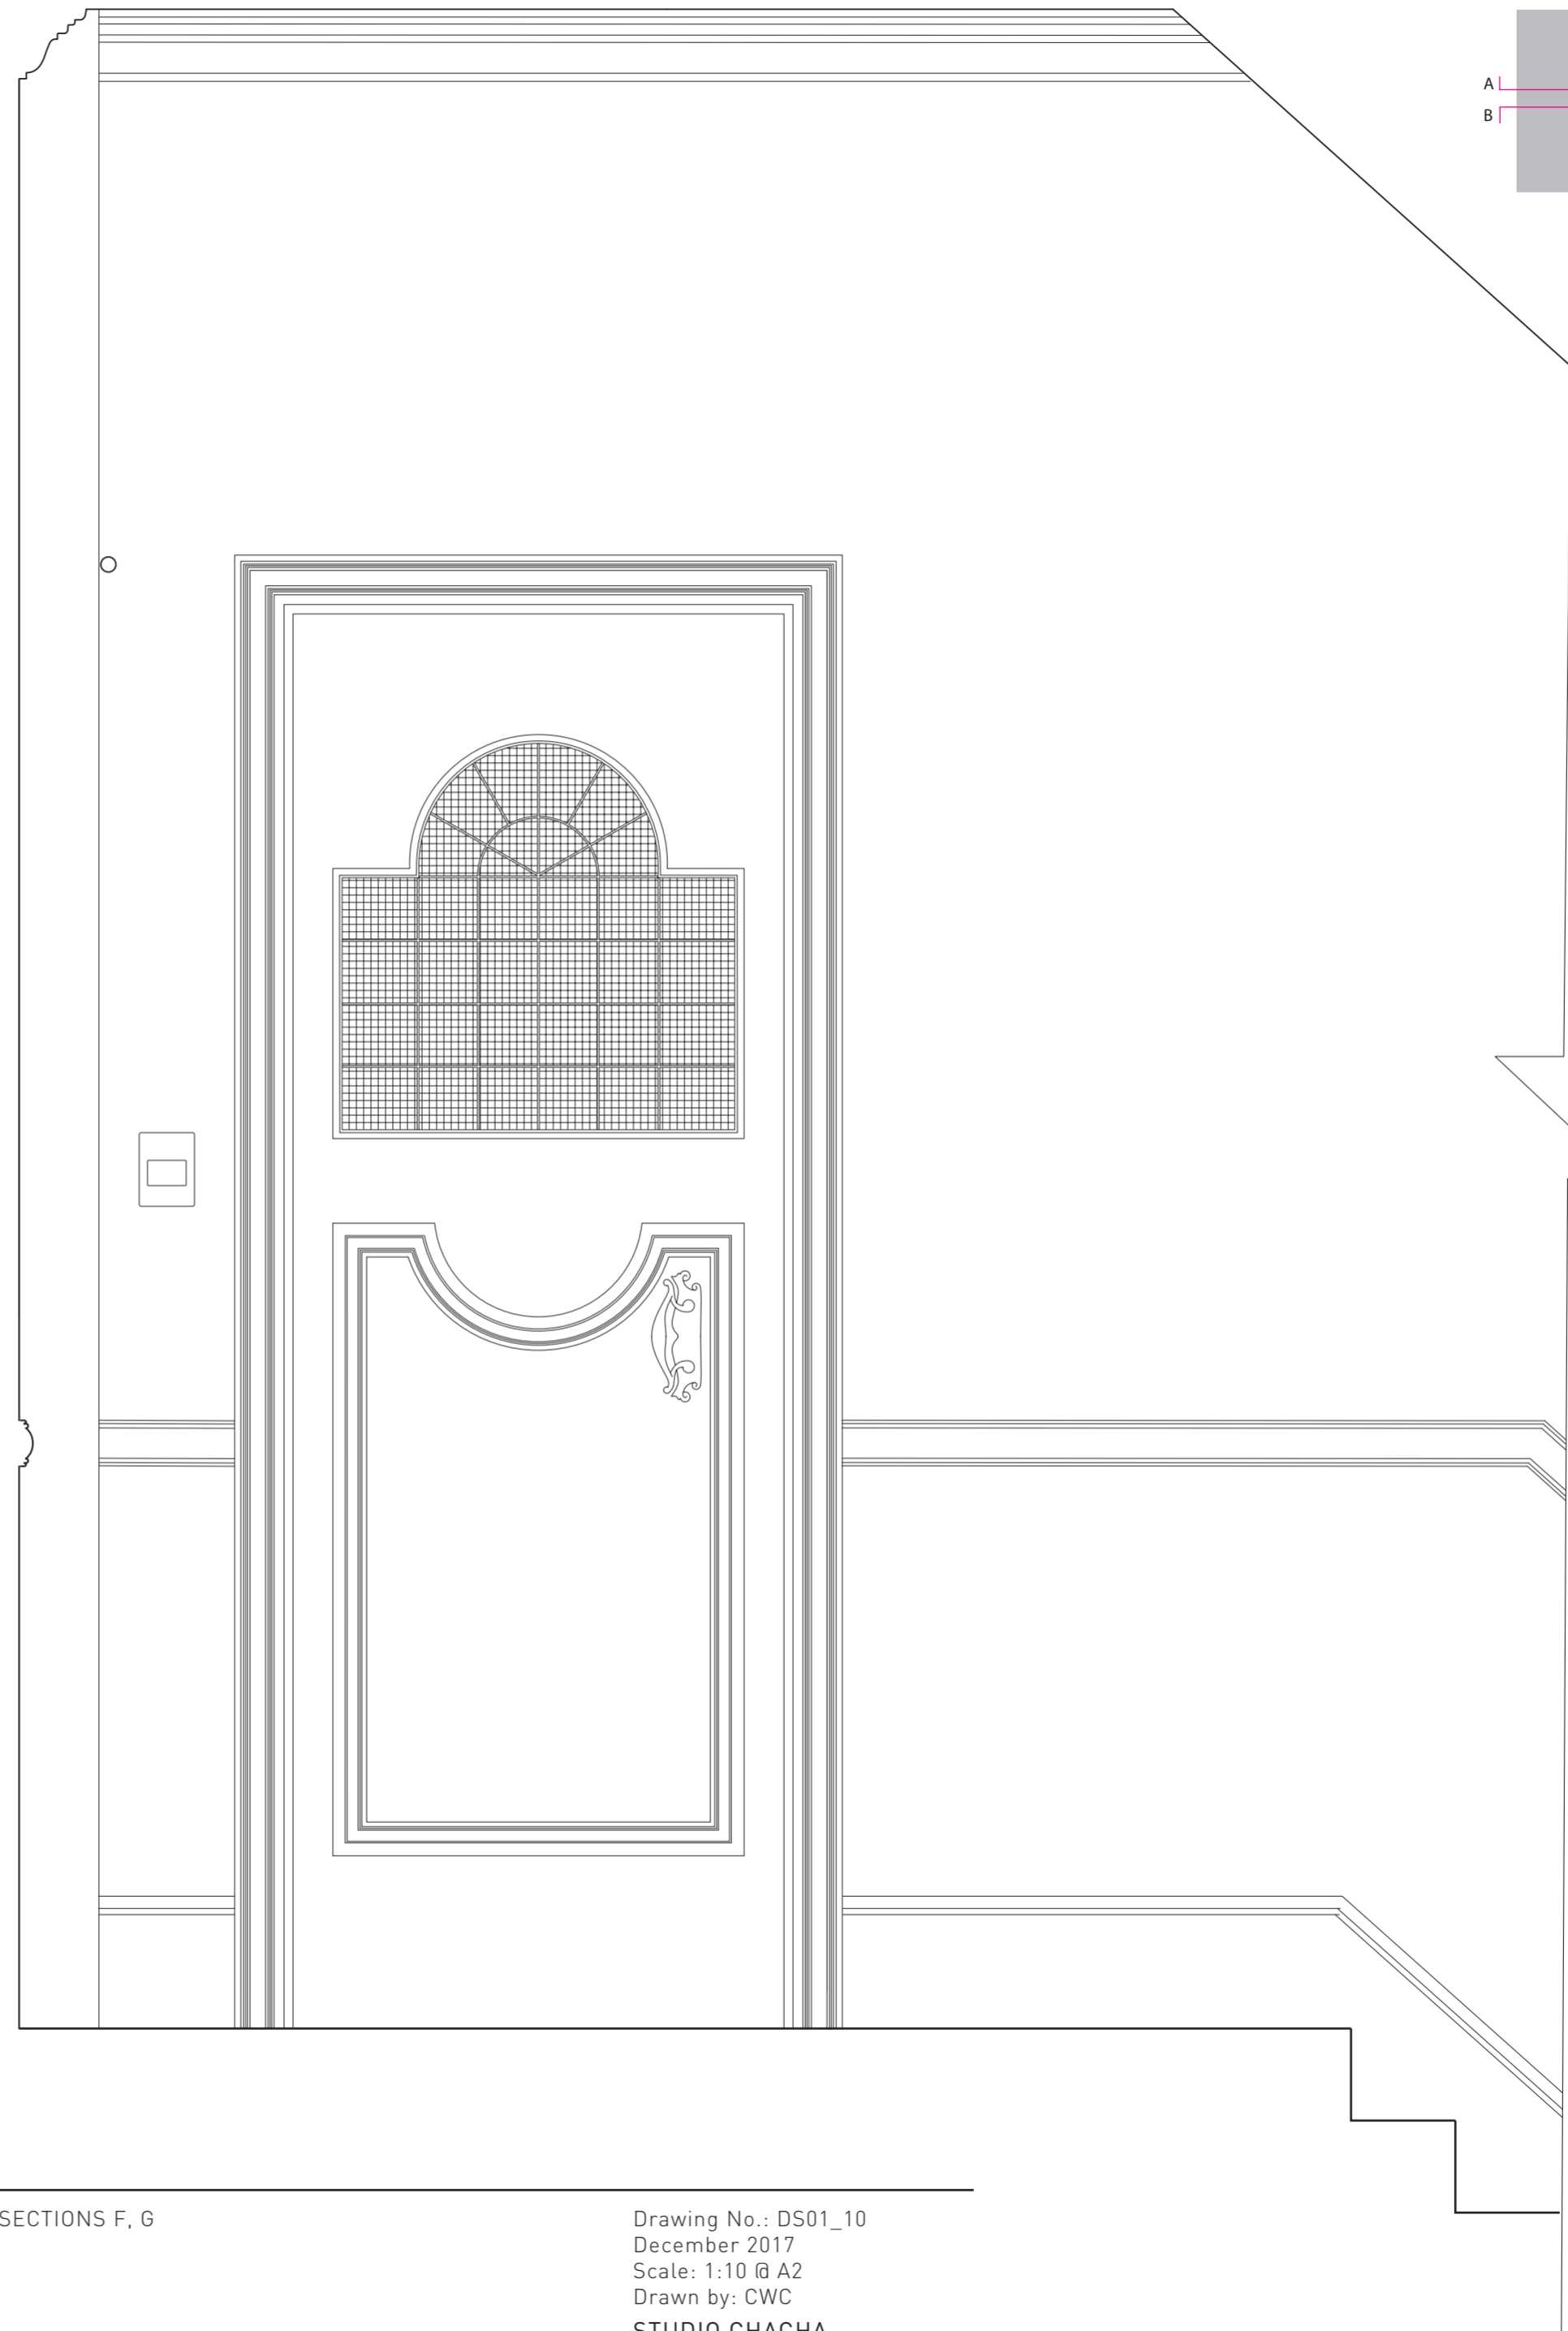

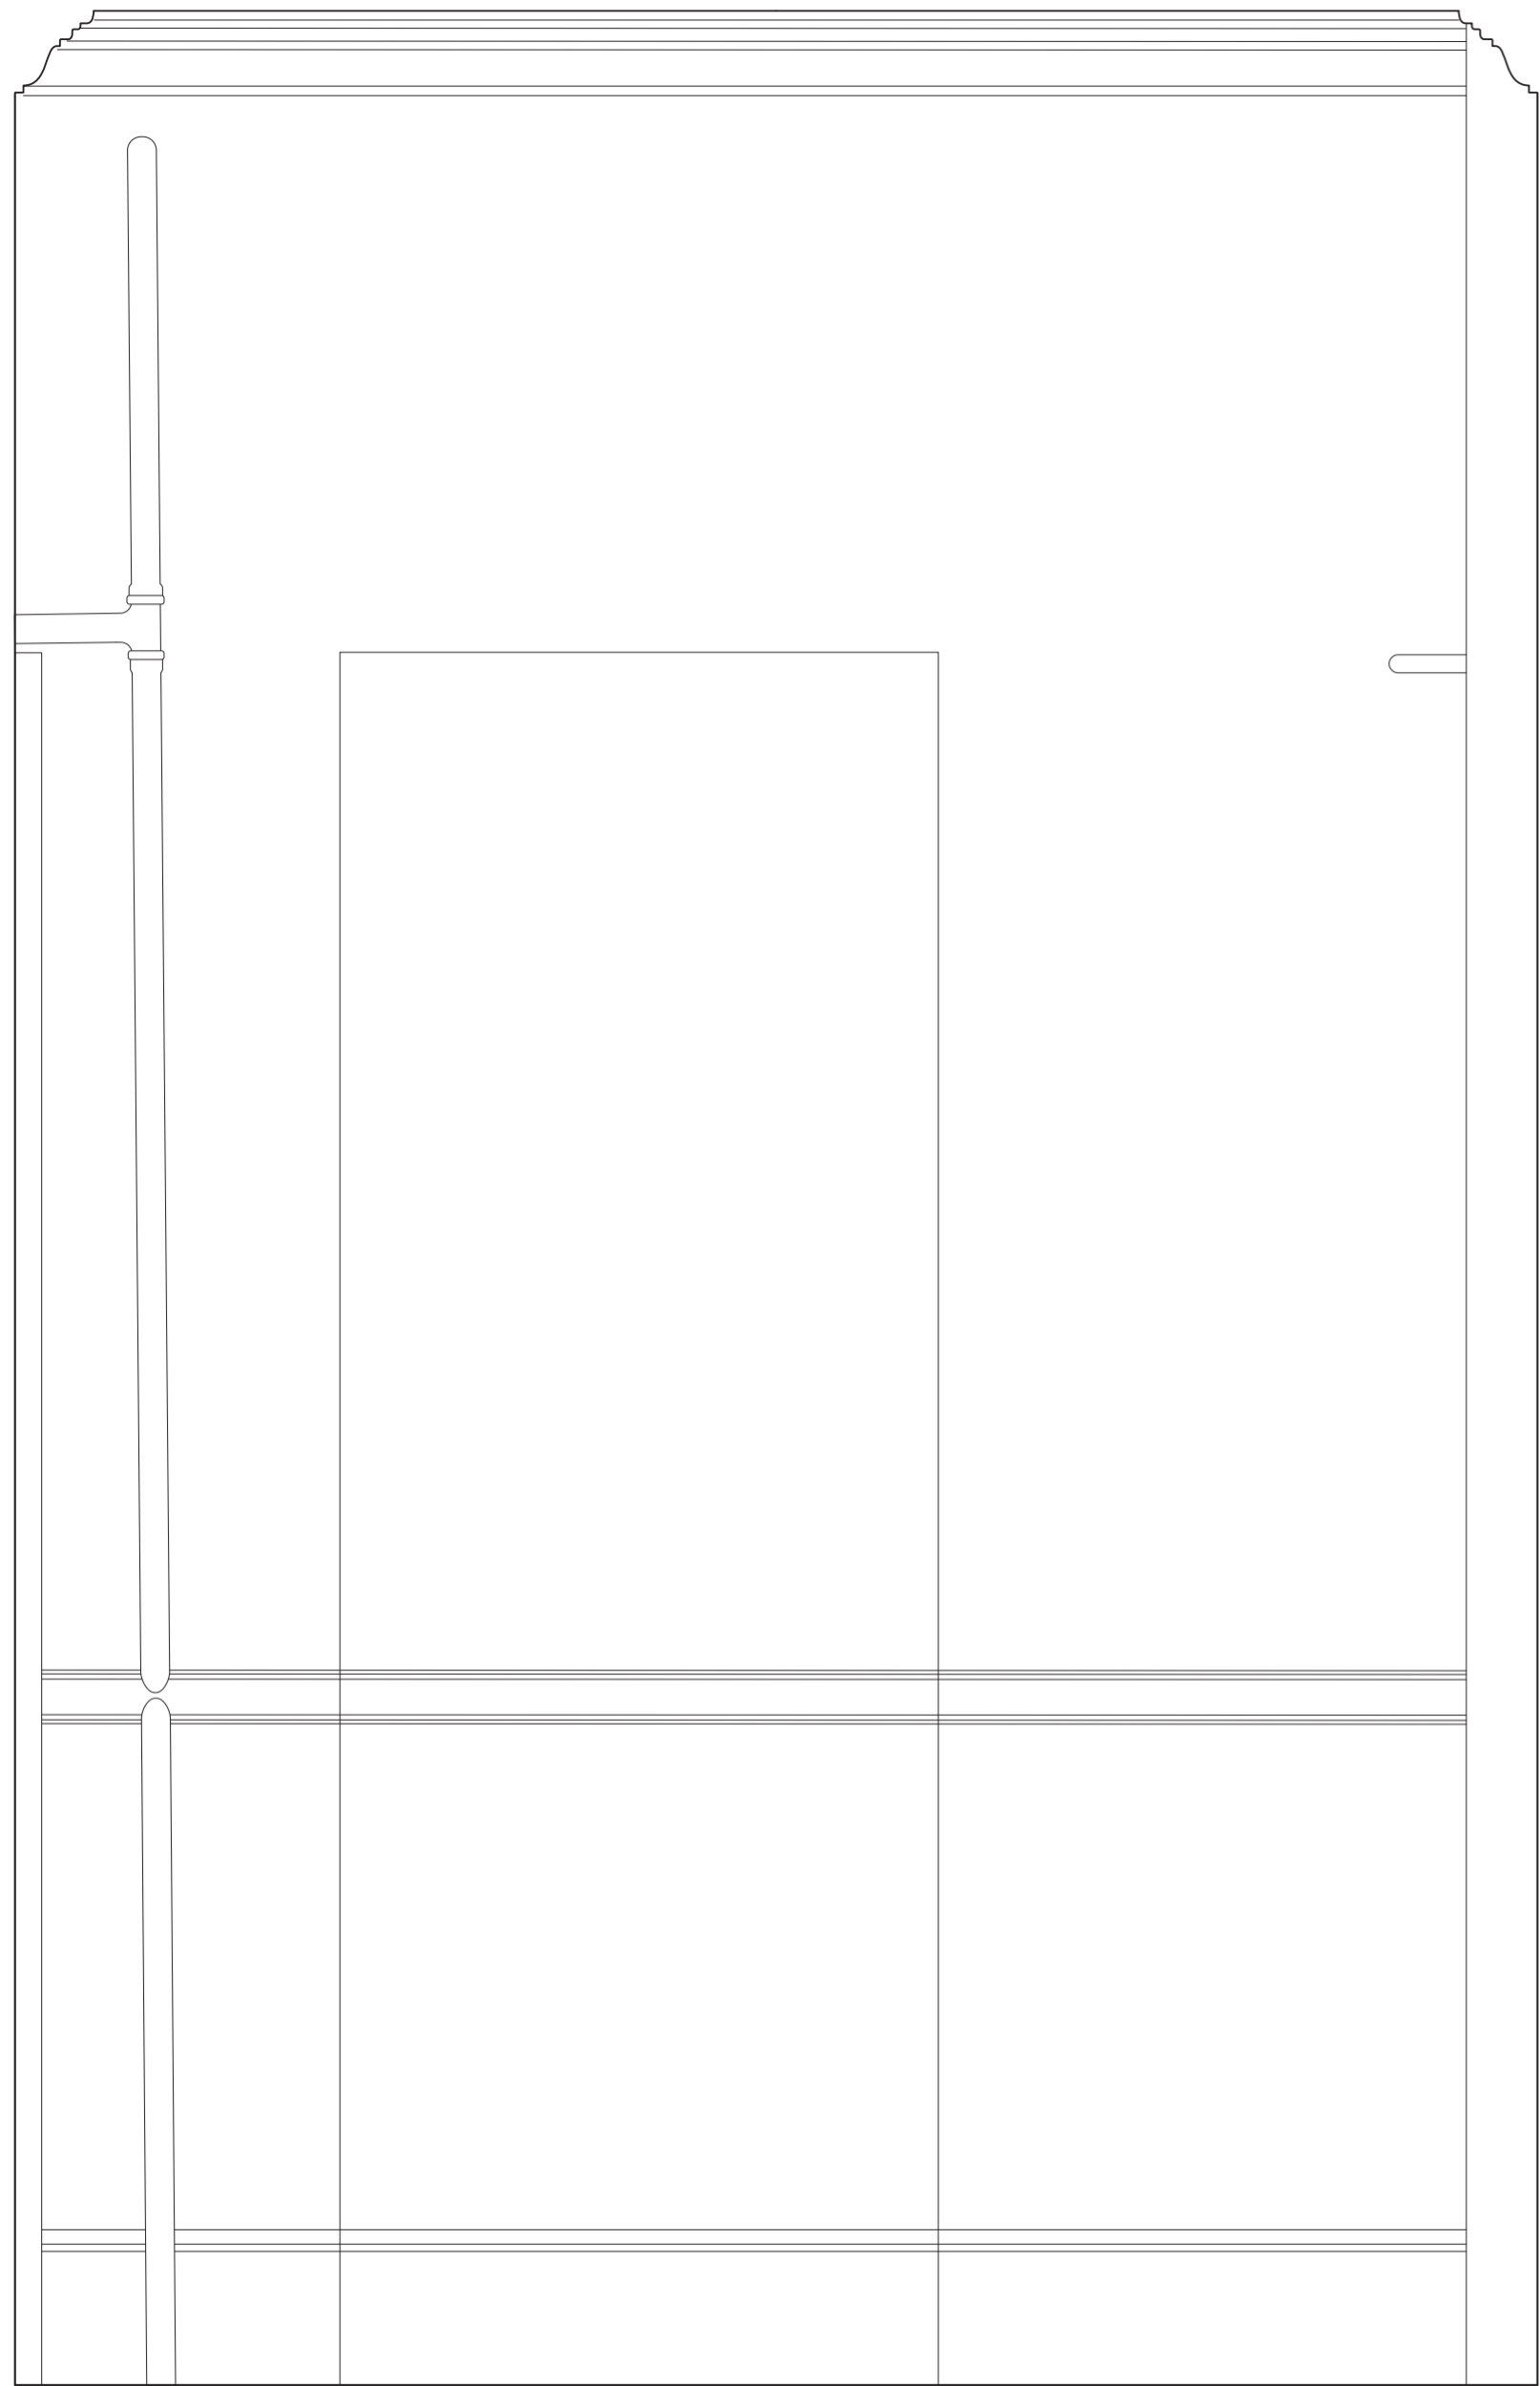

NOTES

1 EXISTING DOOR RELOCATED TO NEW POSITION

2 NEW FRAMING, STOPS AND LININGS AS REQUIRED TO MATCH EXISTING PROFILES.

3 ARCHITRAVES SALVAGED AND REUSED/REMADE TO MATCH

4 ROUTERED CHANNEL TO ACCEPT NEW INTUMESCENT STRIPS

5 PLY INSERT TO REAR OF WIRED GLASS VISION PANEL

6 INTUMESCENT COATING TO DOOR PRIOR TO PAINT FINISHES

7 NEW 'CONCEALED' DOOR FORMING FIRE ESCAPE IN EXISTING OPENING

8 FD 60 RATED DOOR LEAF

9 APPLIED PROFILES TO CREATE INTEGRAL STOPS AND ROUTERED CHANNELS FOR INTUMESCENT STRIPS

10 THUMB-TURN DEADLOCK

11 CONCEALED DOOR STOP DEVICE TO UPPER FRAMING/ DOOR LEAF TOP

12 DADO RAIL, SKIRTINGS AND DOOR/WALL FINISHES ON DOOR LEAF TO MATCH WALL

