


EXISTING SECTION A-A

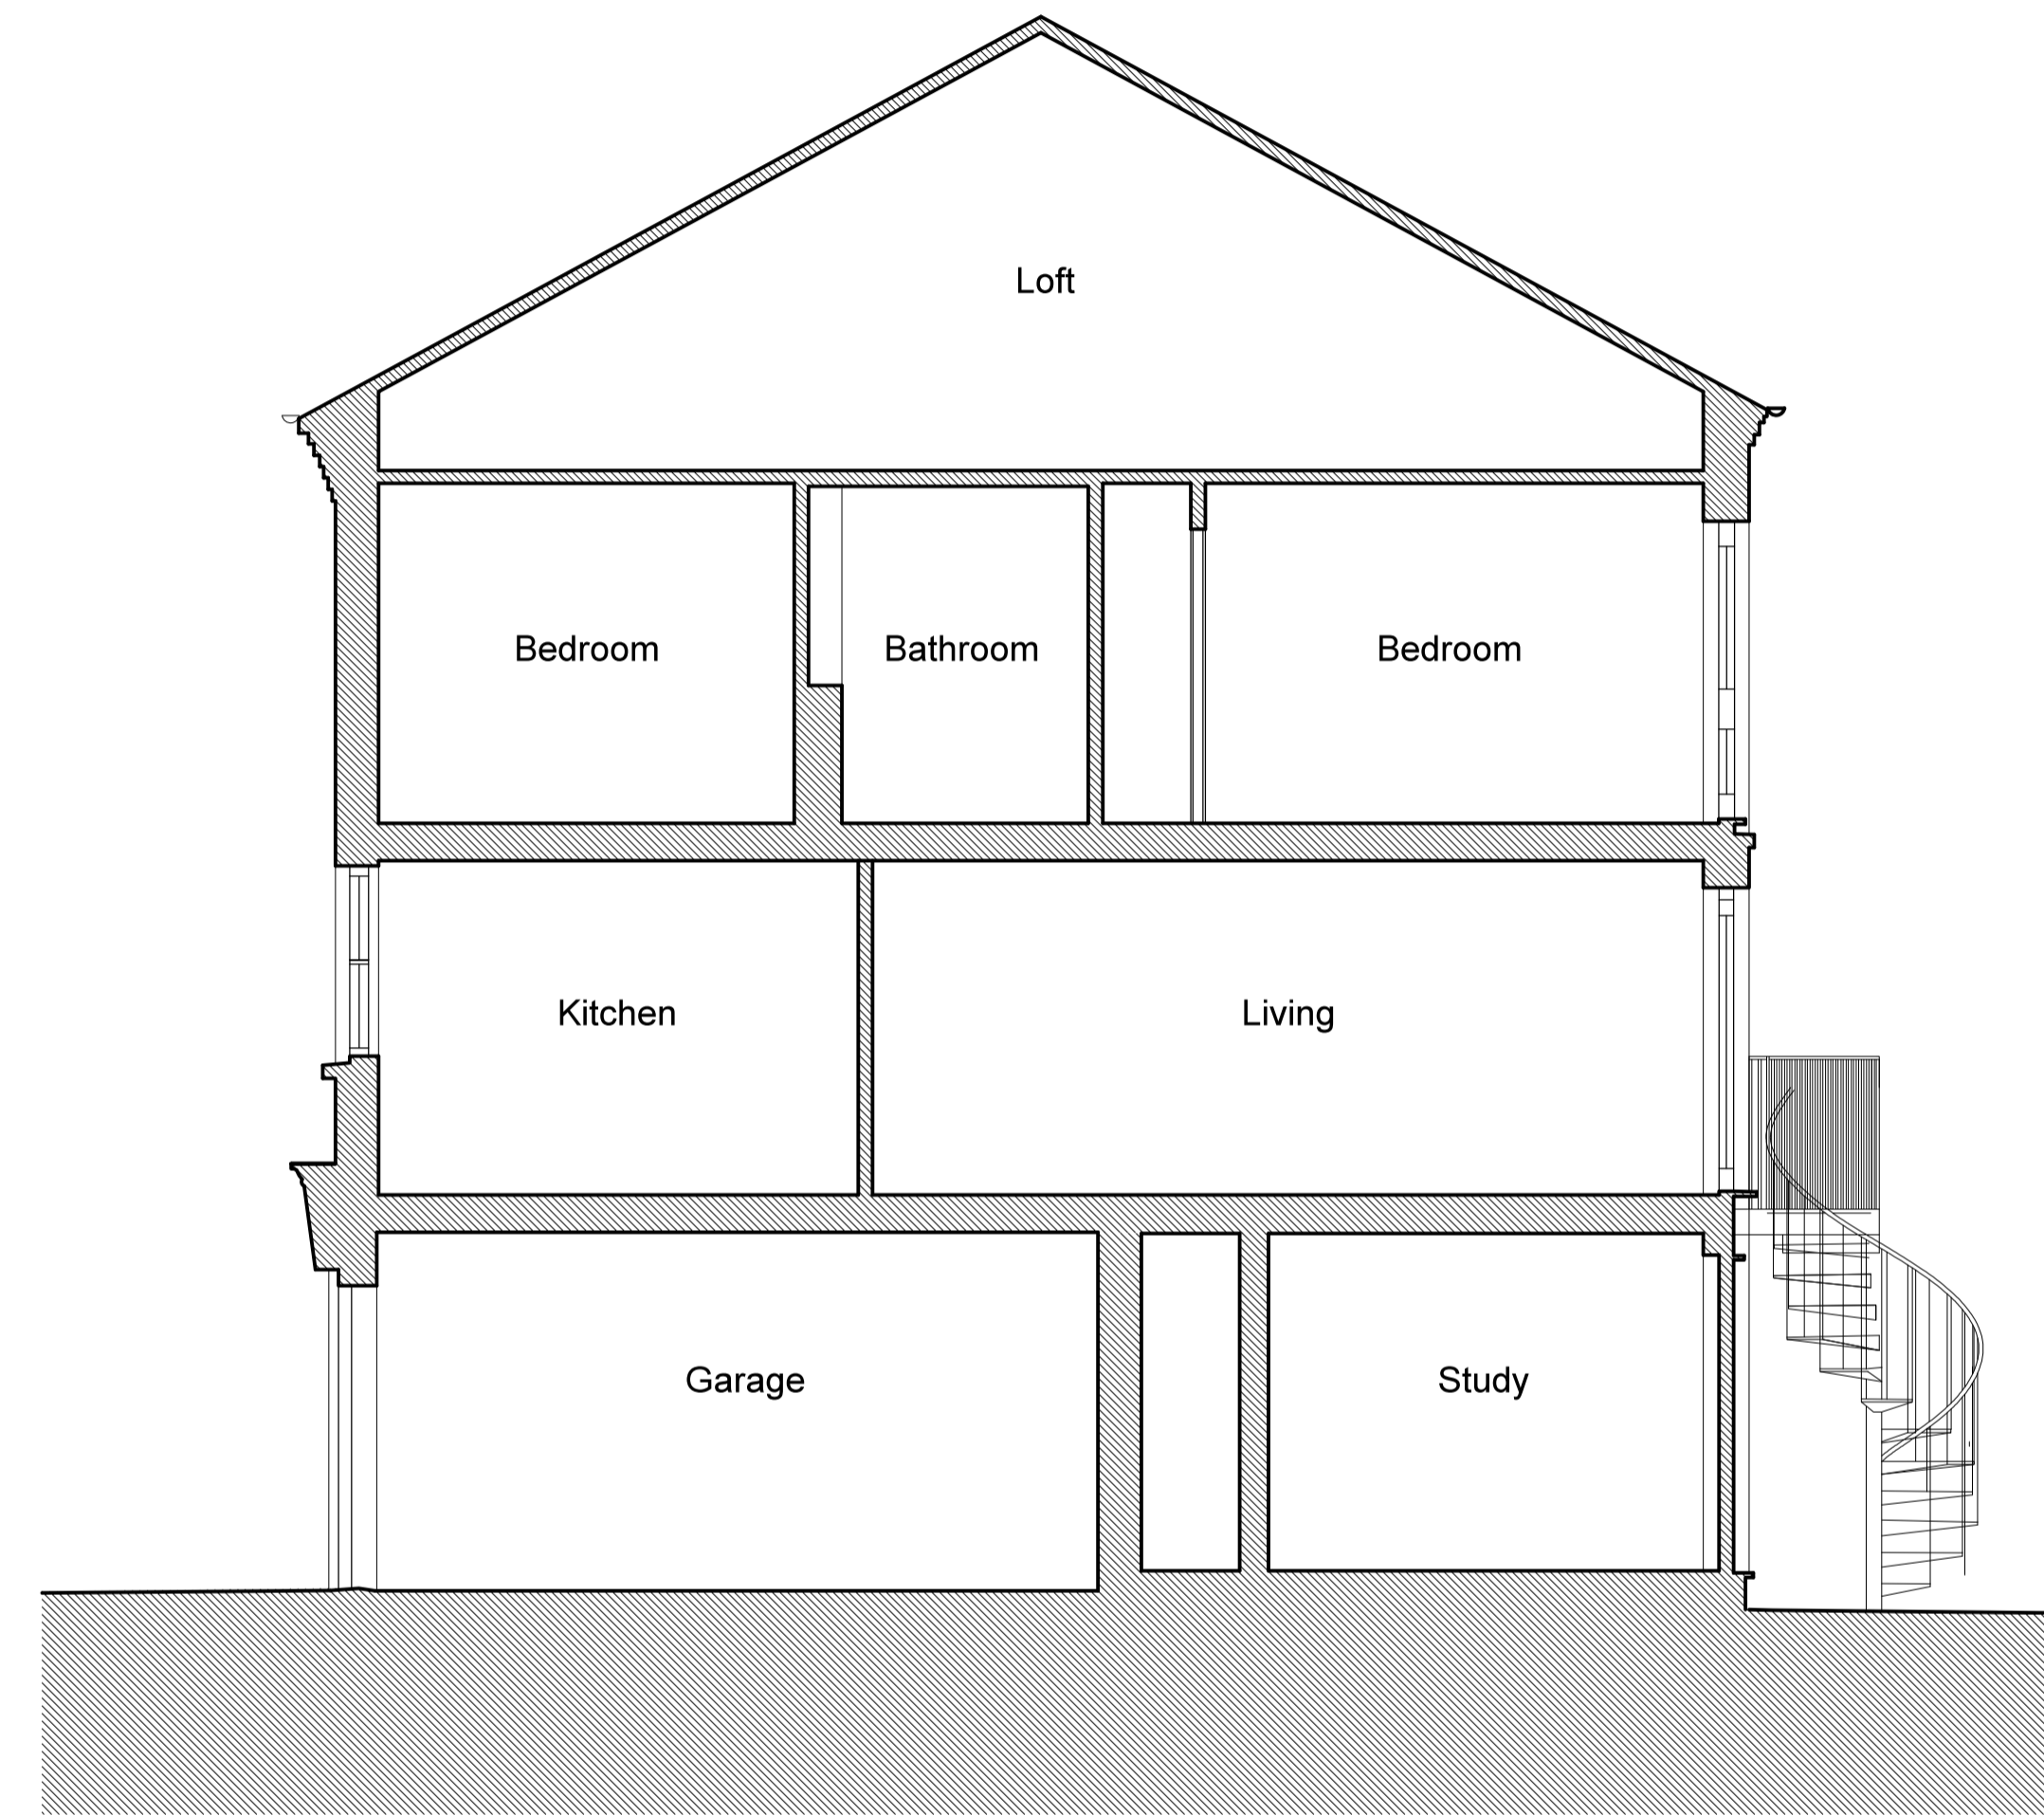

EXISTING SECTION B-B



NICHOLAS SZCZEPANIAK ARCHITECTS	Project Title	Drawing Number	Date	Drawn	Rev	Rev Date	Description	Rev	Rev Date	Description
	21 ST PAULS MEWS	003	03.01.18	YT						
	Drawing Title	Format	Scale	Checked						
	EXISTING SECTIONS	A1	1:50	NSA						
	Project Reference	Revision	Status	Authorised						
	072	-	PLANNING	NSA						