


PROPOSED SECTION A-A

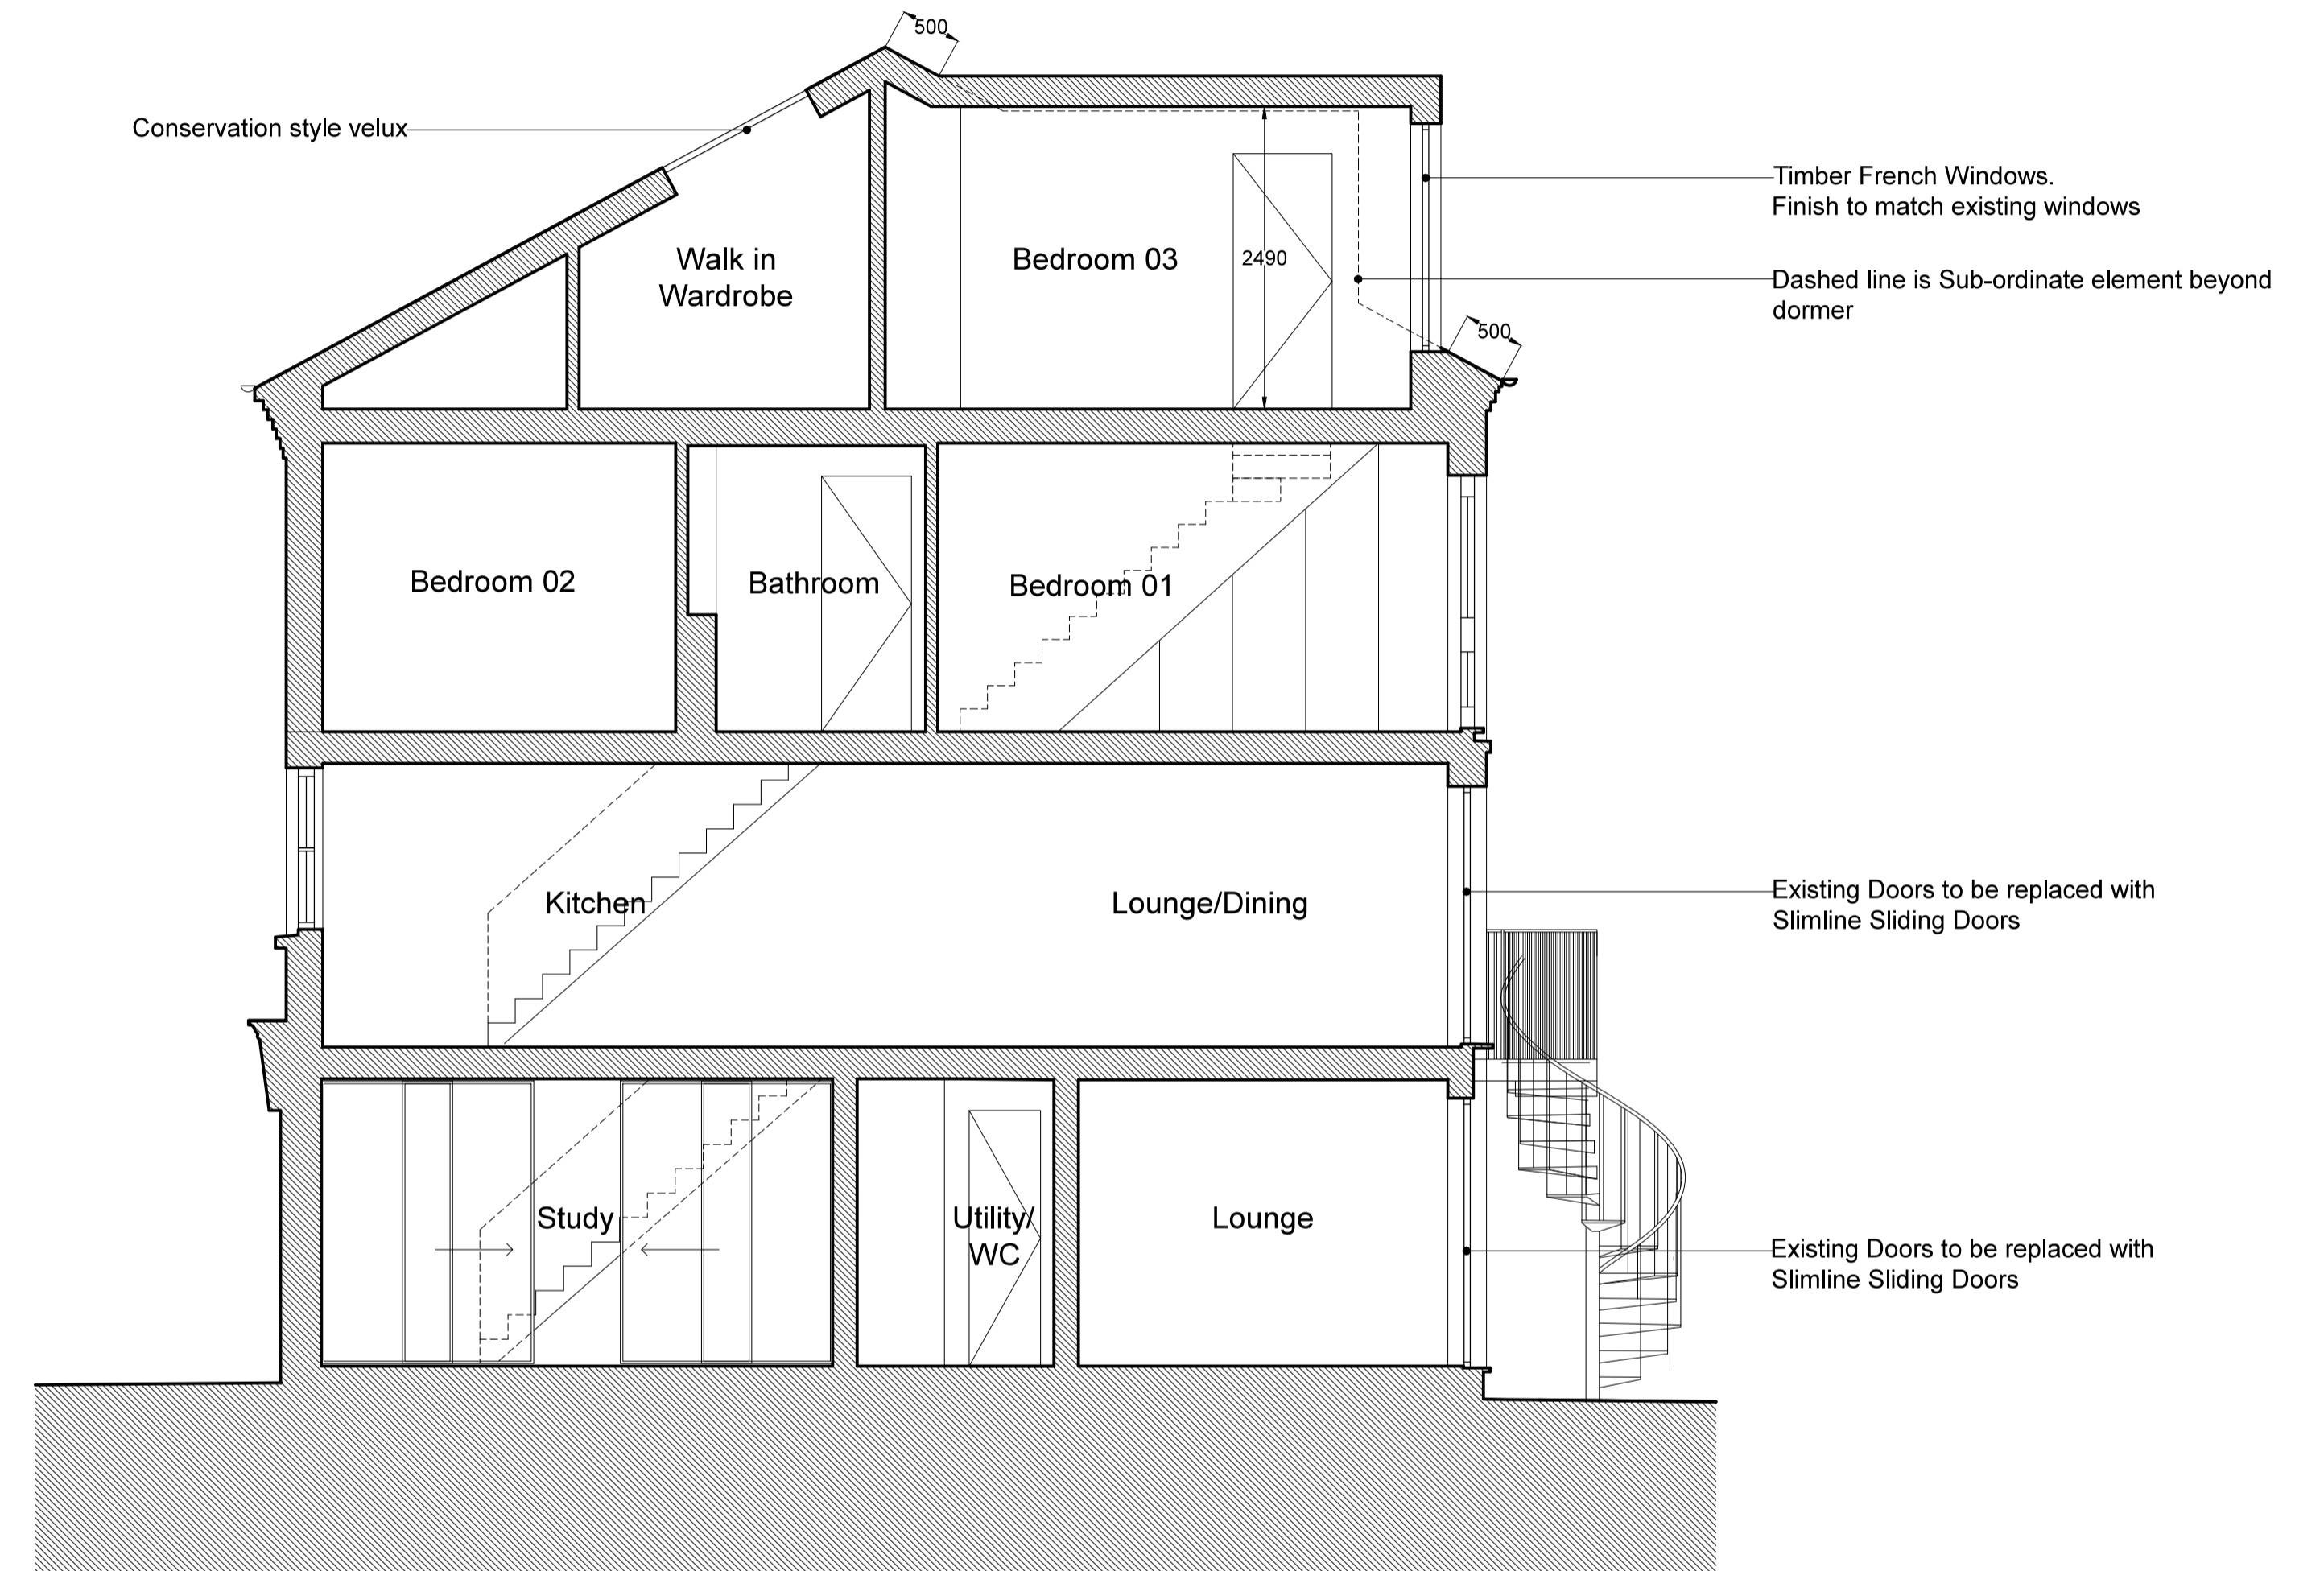

PROPOSED SECTION B-B



NICHOLAS SZCZEPANIAK ARCHITECTS	Project Title 21 ST PAULS MEWS	Drawing Number 005	Date 21.12.17	Drawn YT	Rev	Rev Date	Description	Rev	Rev Date	Description
	Drawing Title PROPOSED SECTIONS	Format A1	Scale 1:50	Checked NSA						
	Project Reference 072	Revision -	Status PLANNING	Authorised NSA						