


- Application area
- Site ownership

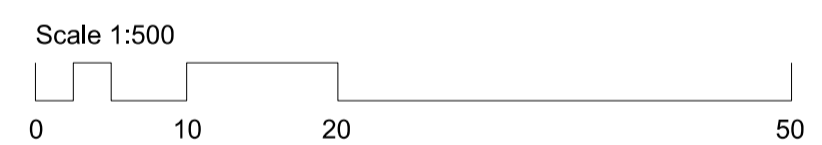

Revisions	
01	Issued for Planning 05.01.18
Client Consolidated Ltd.	
Project St. Giles Circus - Zone 3	
Drawing Title Existing Location Plan Listed Buildings	
Drawing Number 1401_00(00)003	
Scale 1:500@A1	Status For Information
Drawn by EW	Date 05/01/18
<small>Do not scale. All dimensions to be confirmed on site. Information contained in this drawing is the sole copyright of Ian Chalk Architects and is not to be reproduced without permission. All internal layouts are for illustrative purposes only.</small>	

01
00(00)003

Site location

1:500