
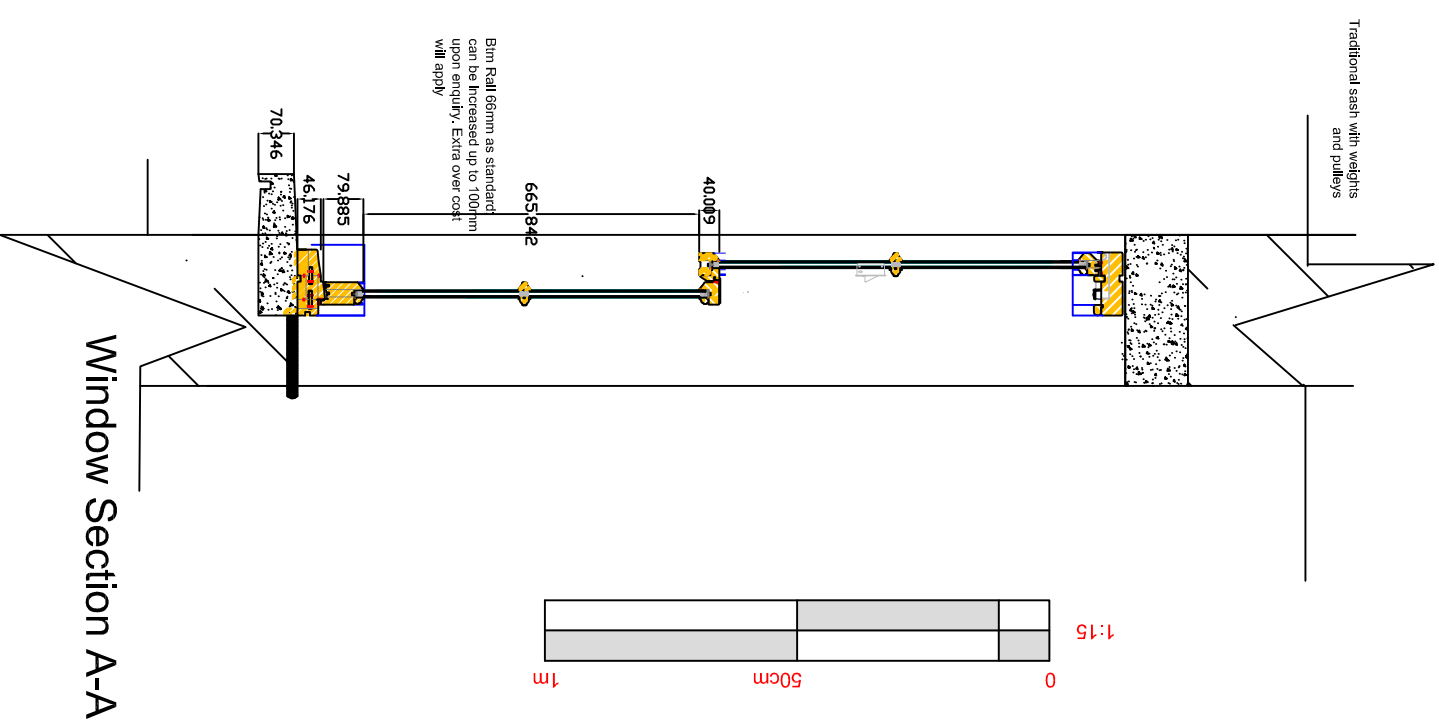


Notes:

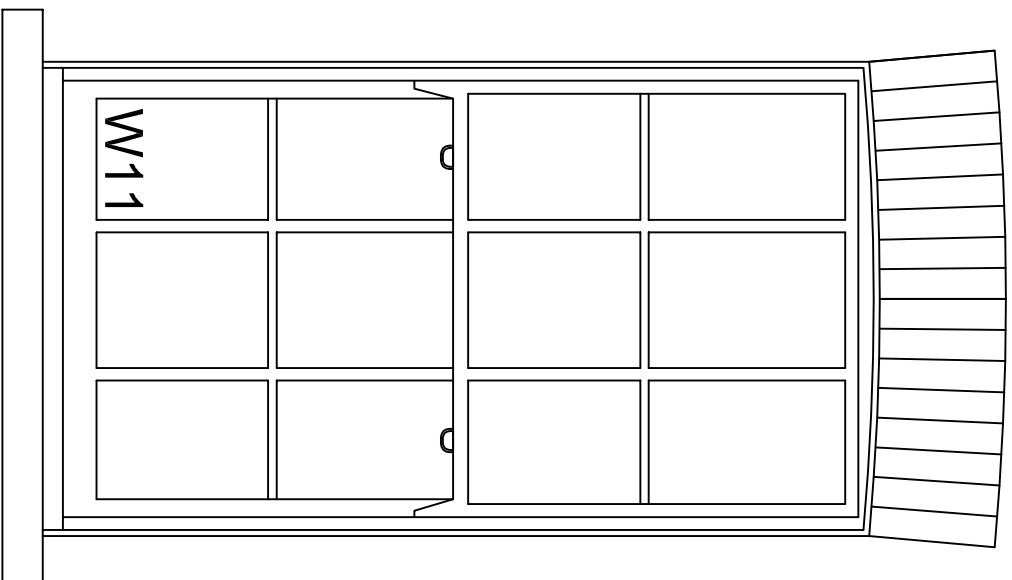

WALKER MANAGEMENT

EMPLOYERS AGENTS & PROJECT MANAGERS
LION HOUSE, 242 BALLARDS LANE
LONDON N12 0EP

TEL: 020 8446 5537

E-MAIL: INFO@WALKERMANAGEMENT.CO.UK

TITLE
Window section

PROJECT
47 Georgiana Street

CLIENT
CIRCLE 33 HOUSING / KIER

SCALE: AS IDENTIFIED
DATE: 15/08/11
DRAWN BY: SBB
CHECKED:

PROJECT NO. 3853
DRAWING NO. 3853/WM/05
REVISION 0