


This drawing forms part of a set of Planning Application drawings.


It is not intended for Building Control or Construction purposes.

Do not scale off this drawing. If in doubt, please ask.

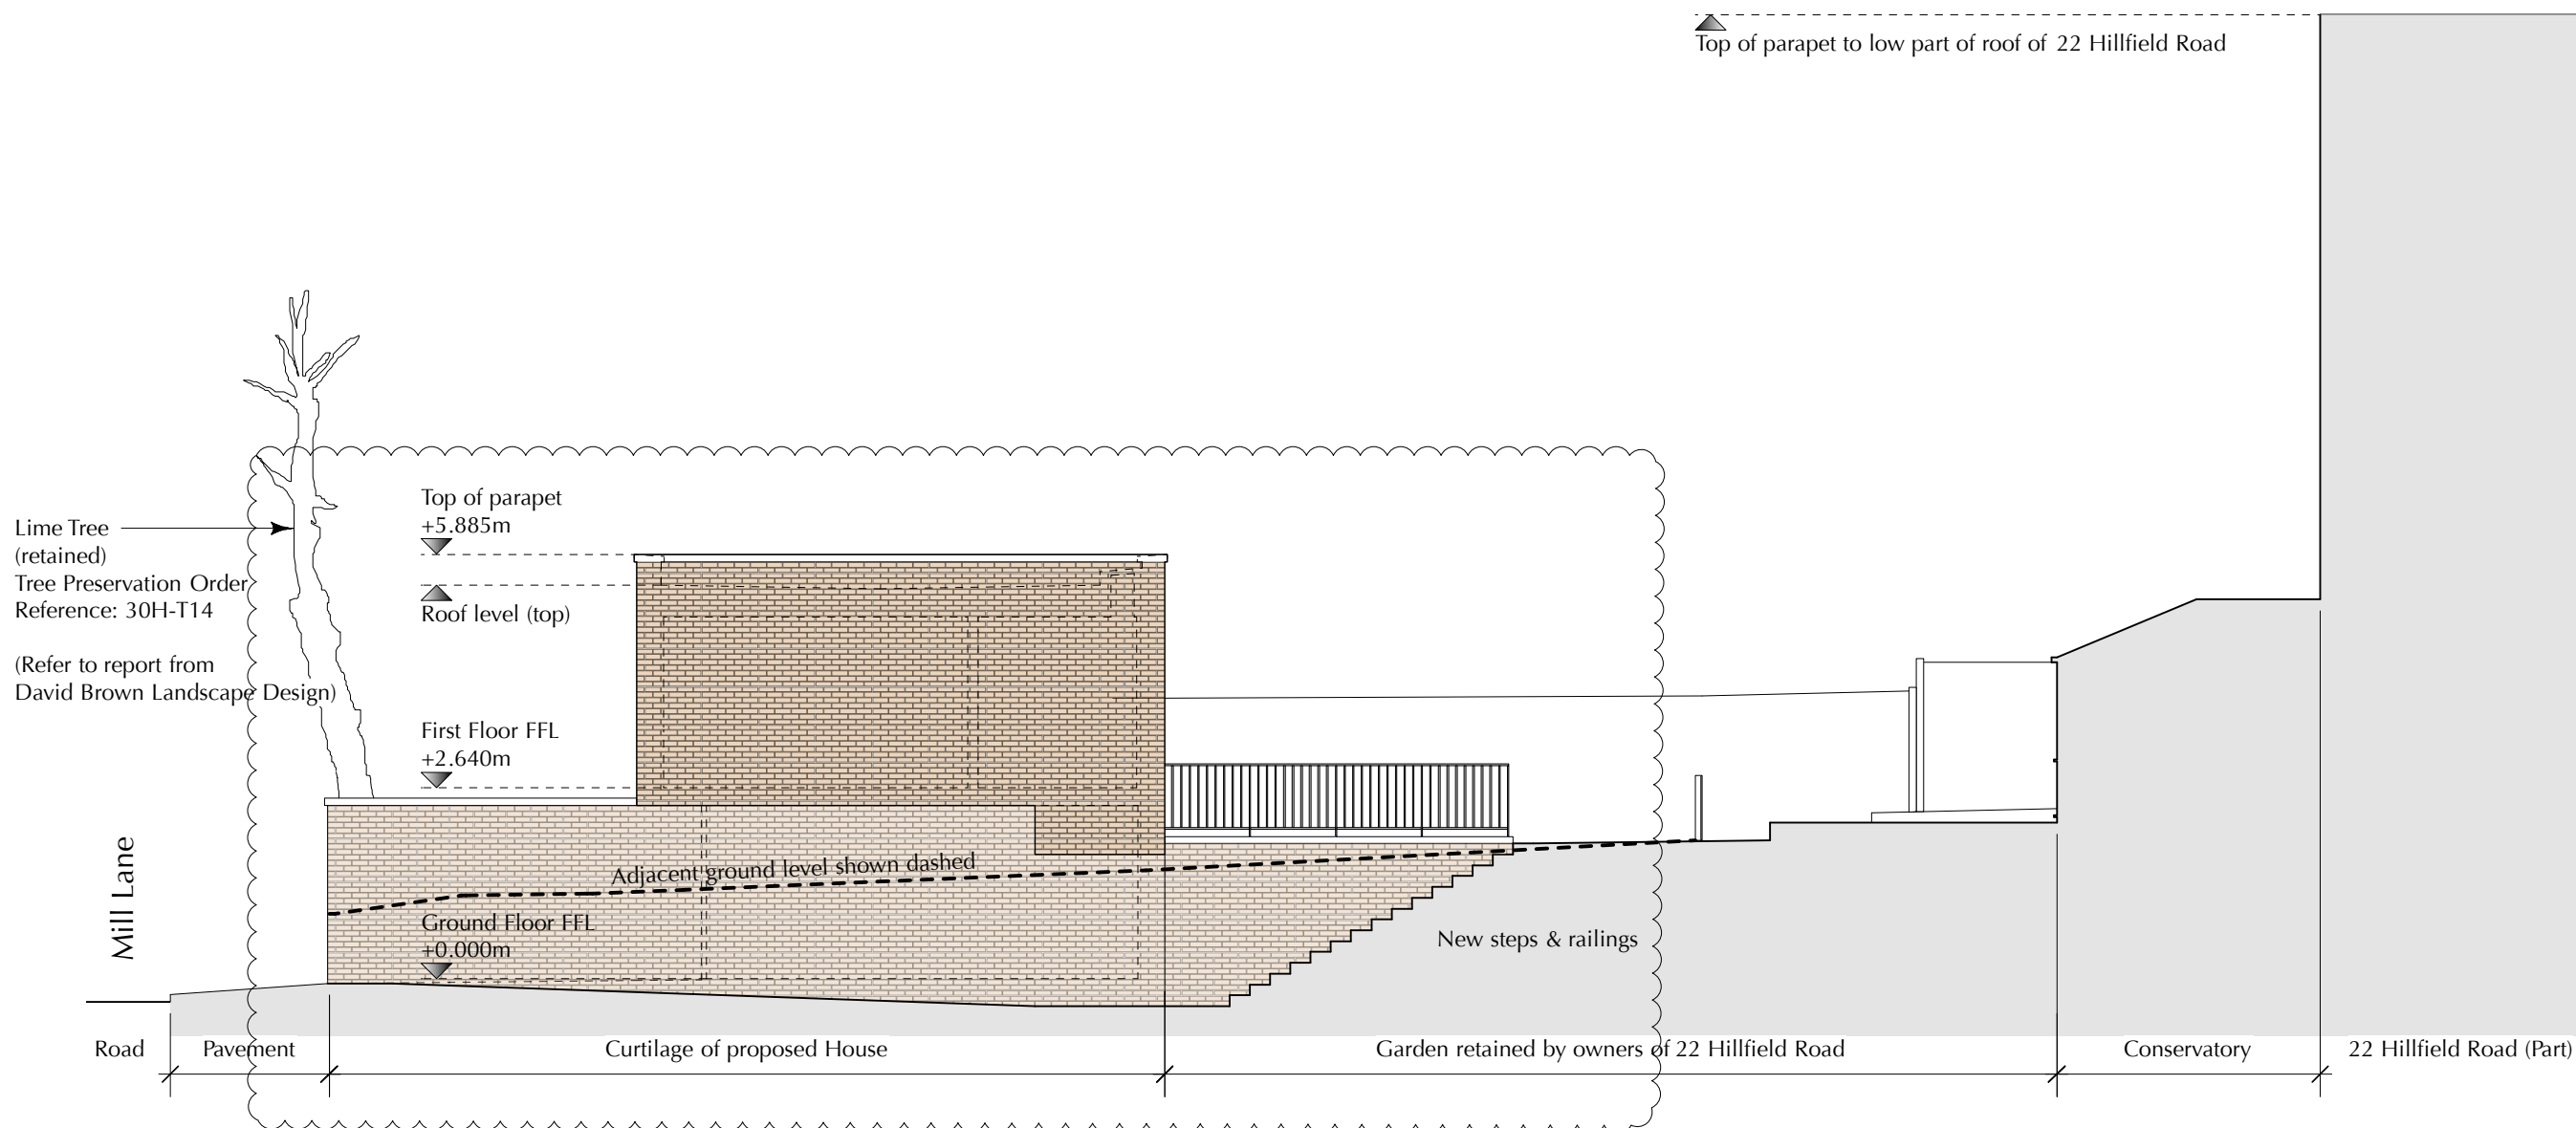

**Revision A 24.07.17 Amended as bubbled. (Client request: Added access to 22 Hillfield Road from Mill Lane)**

Project / Location: 22 Hillfield Road, West Hampstead, London, NW6 1PZ  
 Client: Mrs. H. M. Boorer & Ms. R. Halpin  
 Drawing Title: Proposed Site Section showing East Facing Elevation  
 Scale: 1:100 @ A3

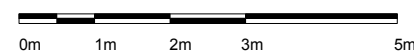

Drawing No: PL 004  
 Drawn by: KL  
 Date: 07.05.14  
 Purpose: Planning Application

**KENNETH LYNCH**  
**ARCHITECTURAL DESIGN**

1 Sydenham Court, 18 Kingsborough Gardens, Glasgow G12 9QD  
 T: 0141 334 7173 M: 07989 302 456 E: ken@klad.co.uk W: klad.co.uk ©