


This drawing forms part of a set of Planning Application drawings.

It is not intended for Building Control or Construction purposes.

Do not scale off this drawing. If in doubt, please ask.

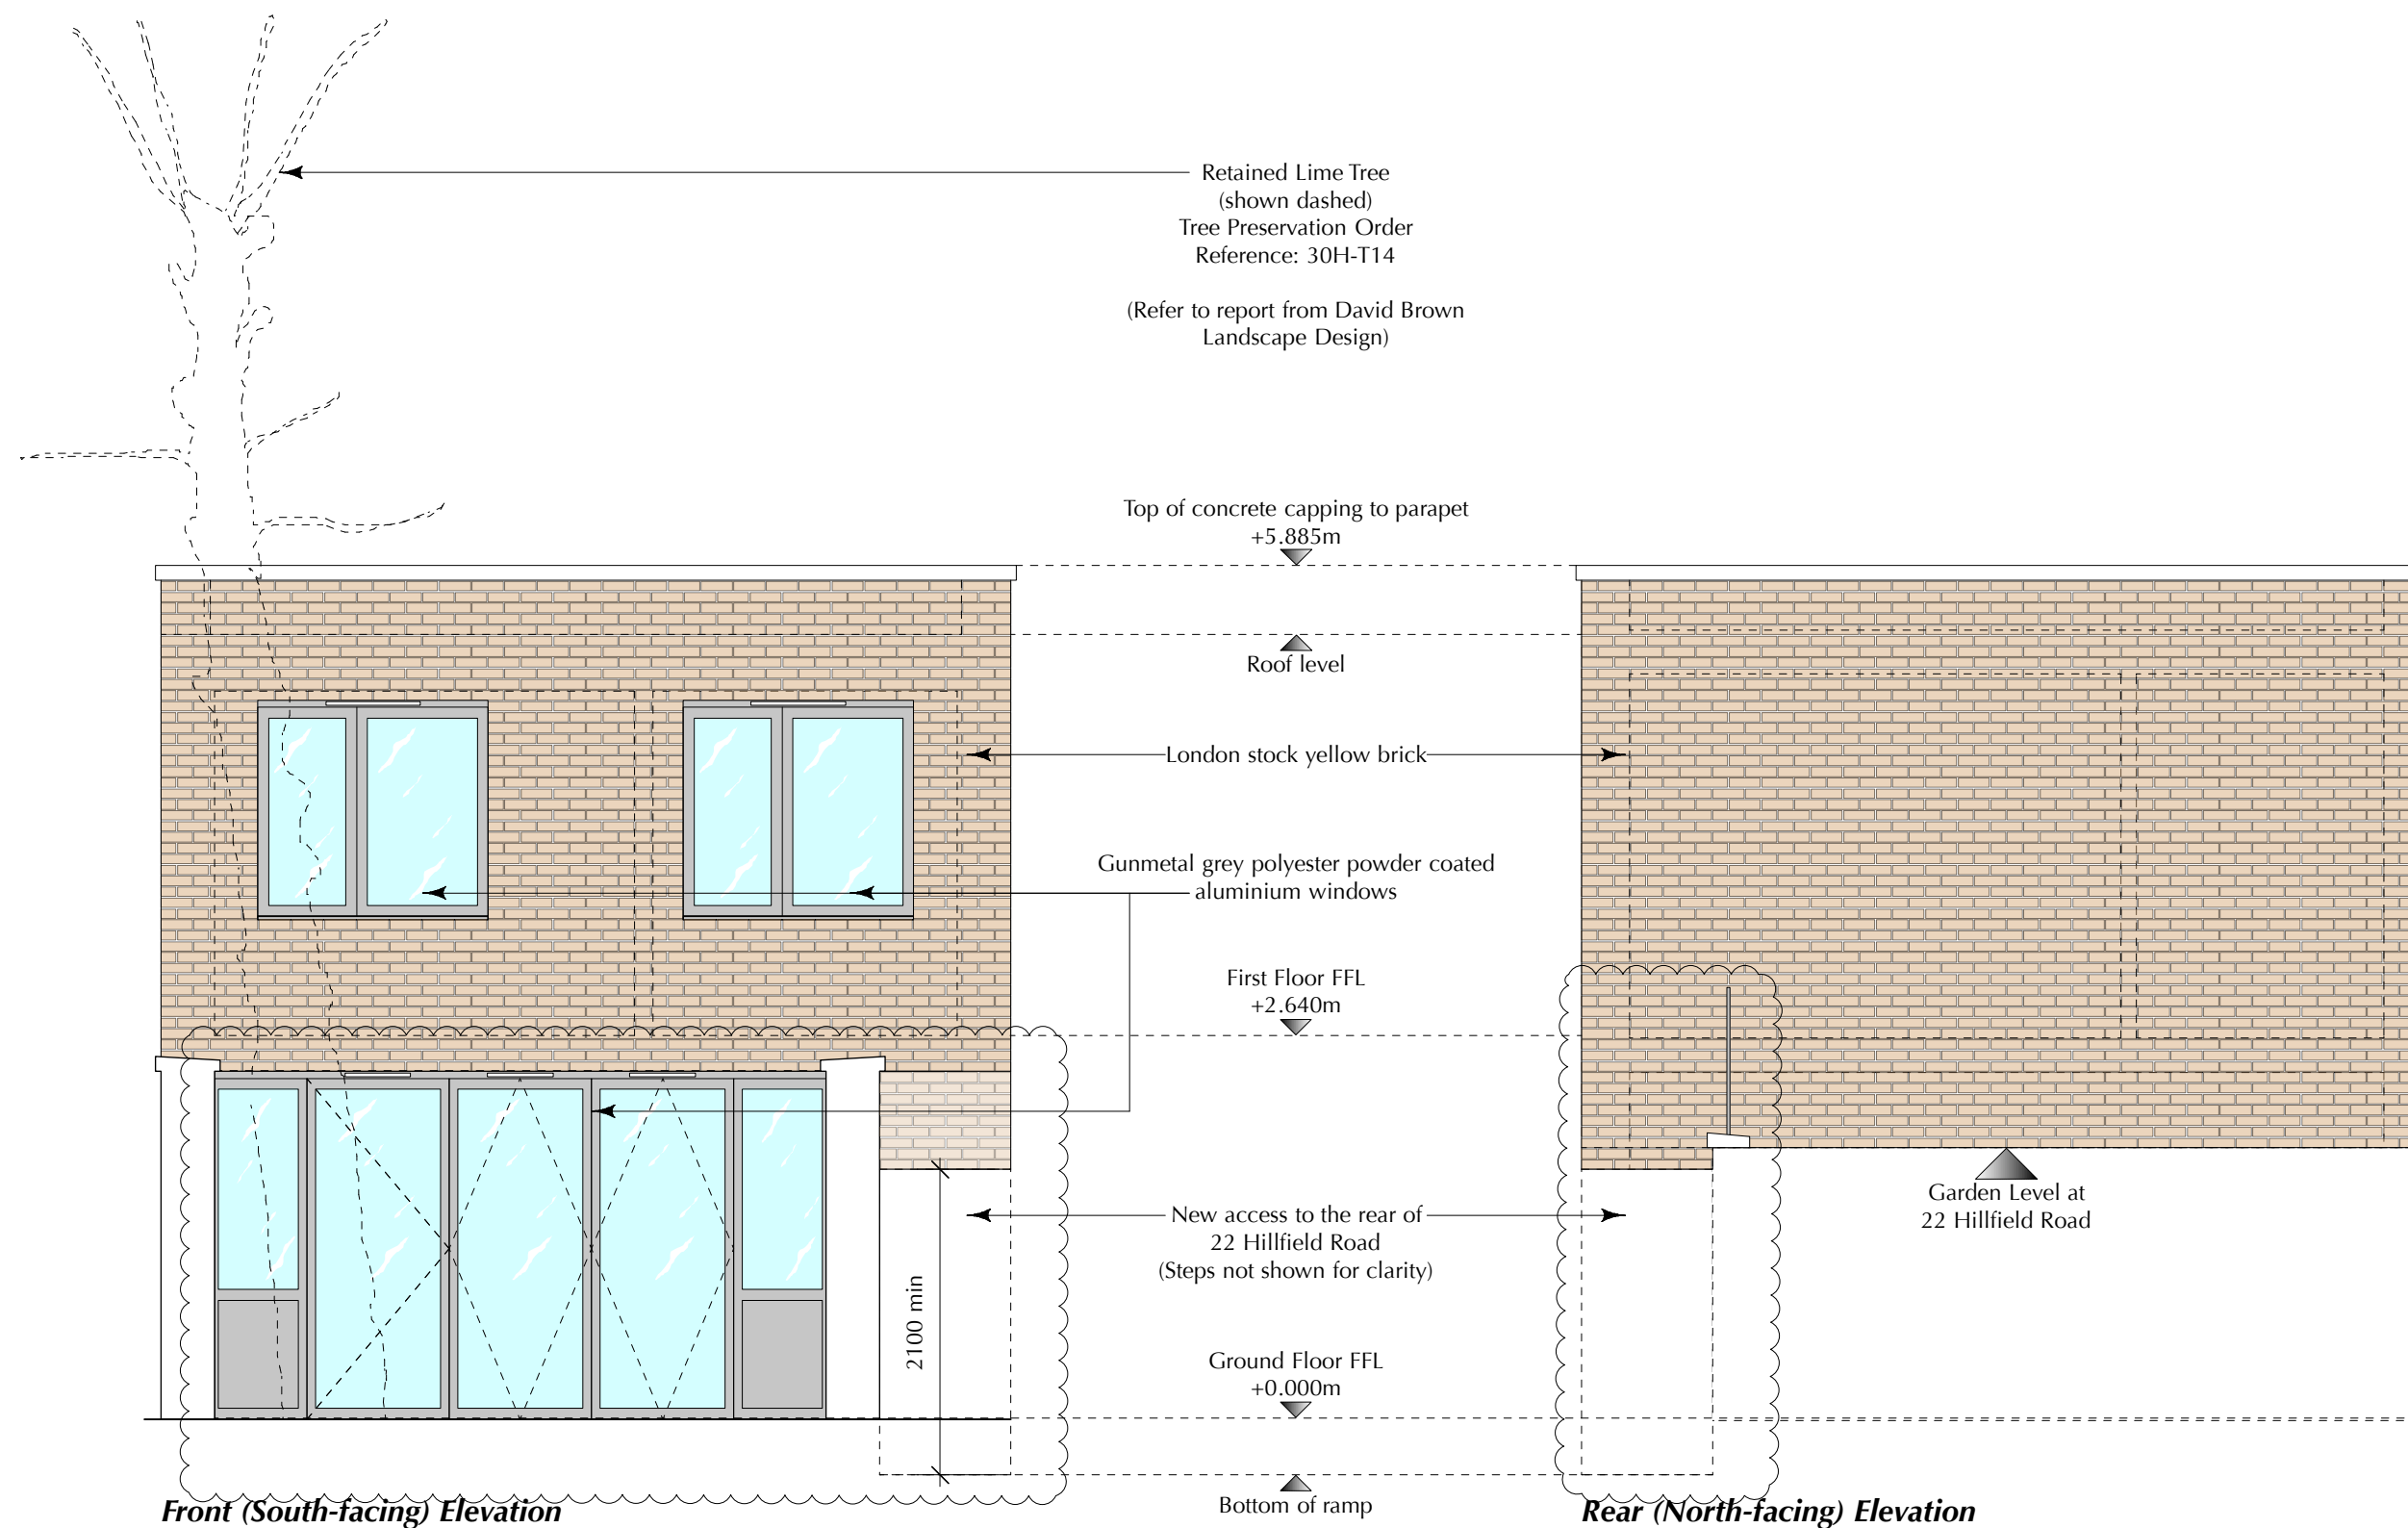

Revision A 24.07.17 Amended as bubbled. (Client request: Added access to 22 Hillfield Road from Mill Lane)

Project / Location: 22 Hillfield Road, West Hampstead, London, NW6 1PZ
 Client: Mrs. H. M. Boorer & Ms. R. Halpin
 Drawing Title: Proposed Elevations
 Scale: As indicated @ A3

0m 1m 2m 3m 5m

Drawing No: PL 006 Date: 07.05.14
 Drawn by: KL Purpose: Planning Application

KENNETH LYNCH
ARCHITECTURAL DESIGN
 1 Sydenham Court, 18 Kingsborough Gardens, Glasgow G12 9QD
 T: 0141 334 7173 M: 07989 302 456 E: ken@klad.co.uk W: klad.co.uk ©