


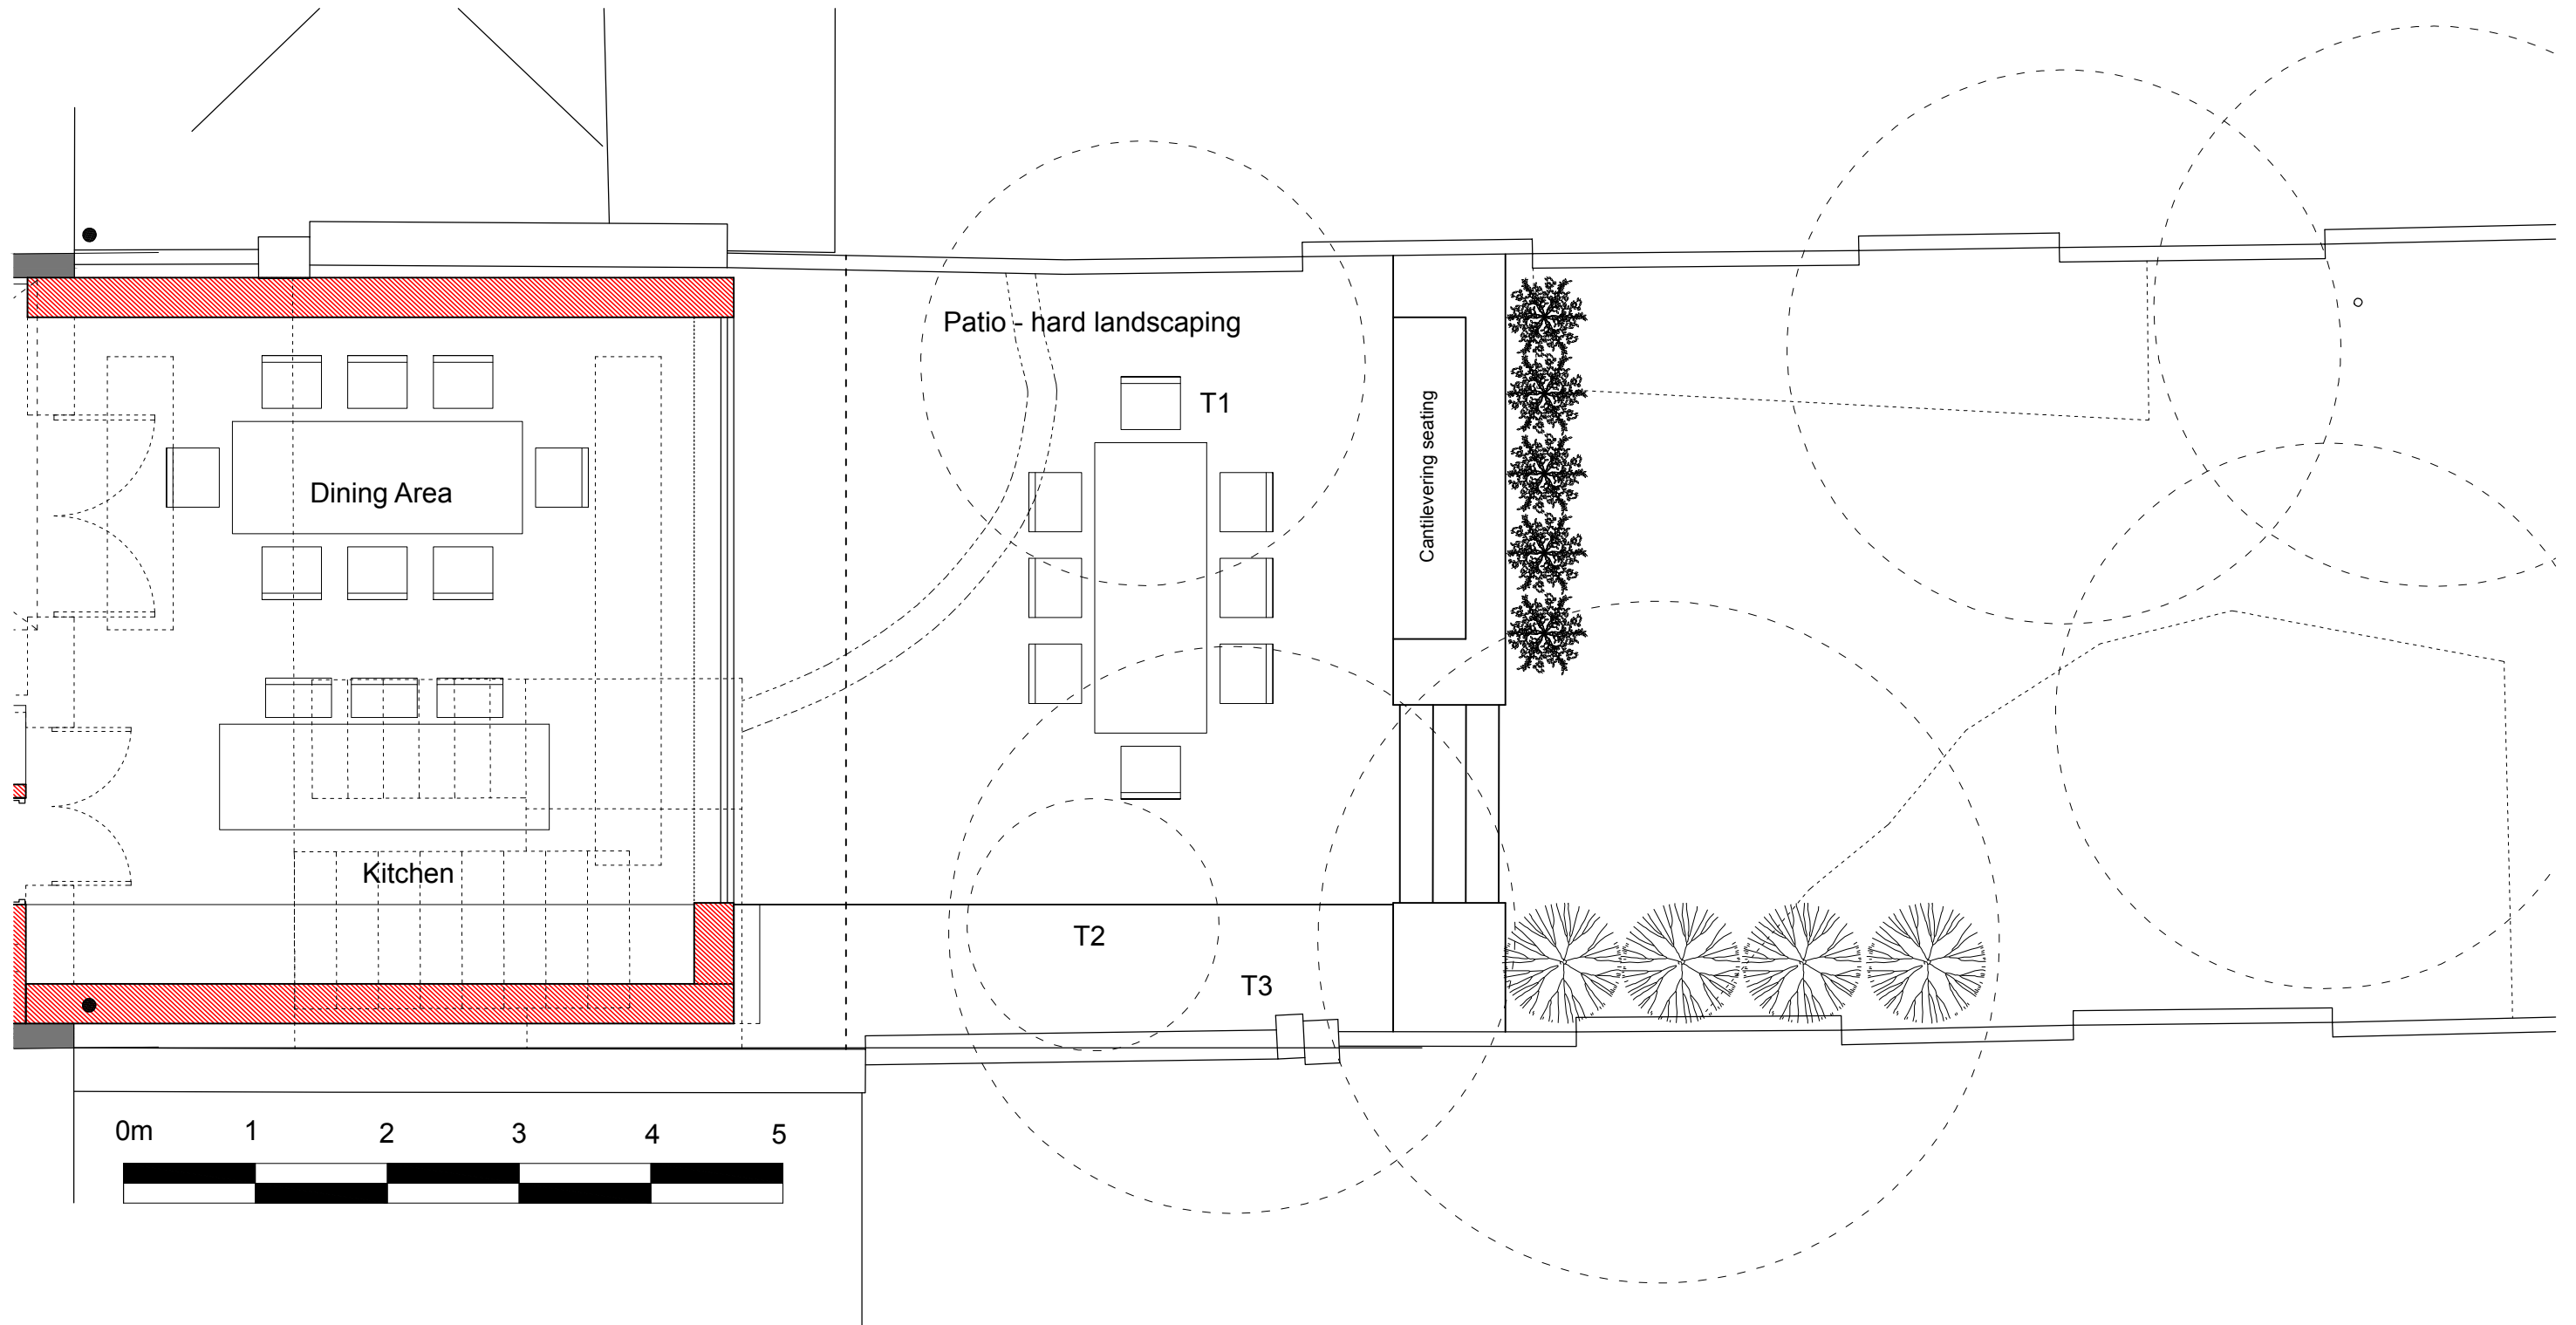

PROPOSED LOWER GROUND EXTENSION AND PATIO

1:50 @ A3

31 BELSIZE ROAD, LONDON, NW6 4RX

Dwg no: 003.209

Rev: -

Date: 08.01.2018

Carpenter & Trail