


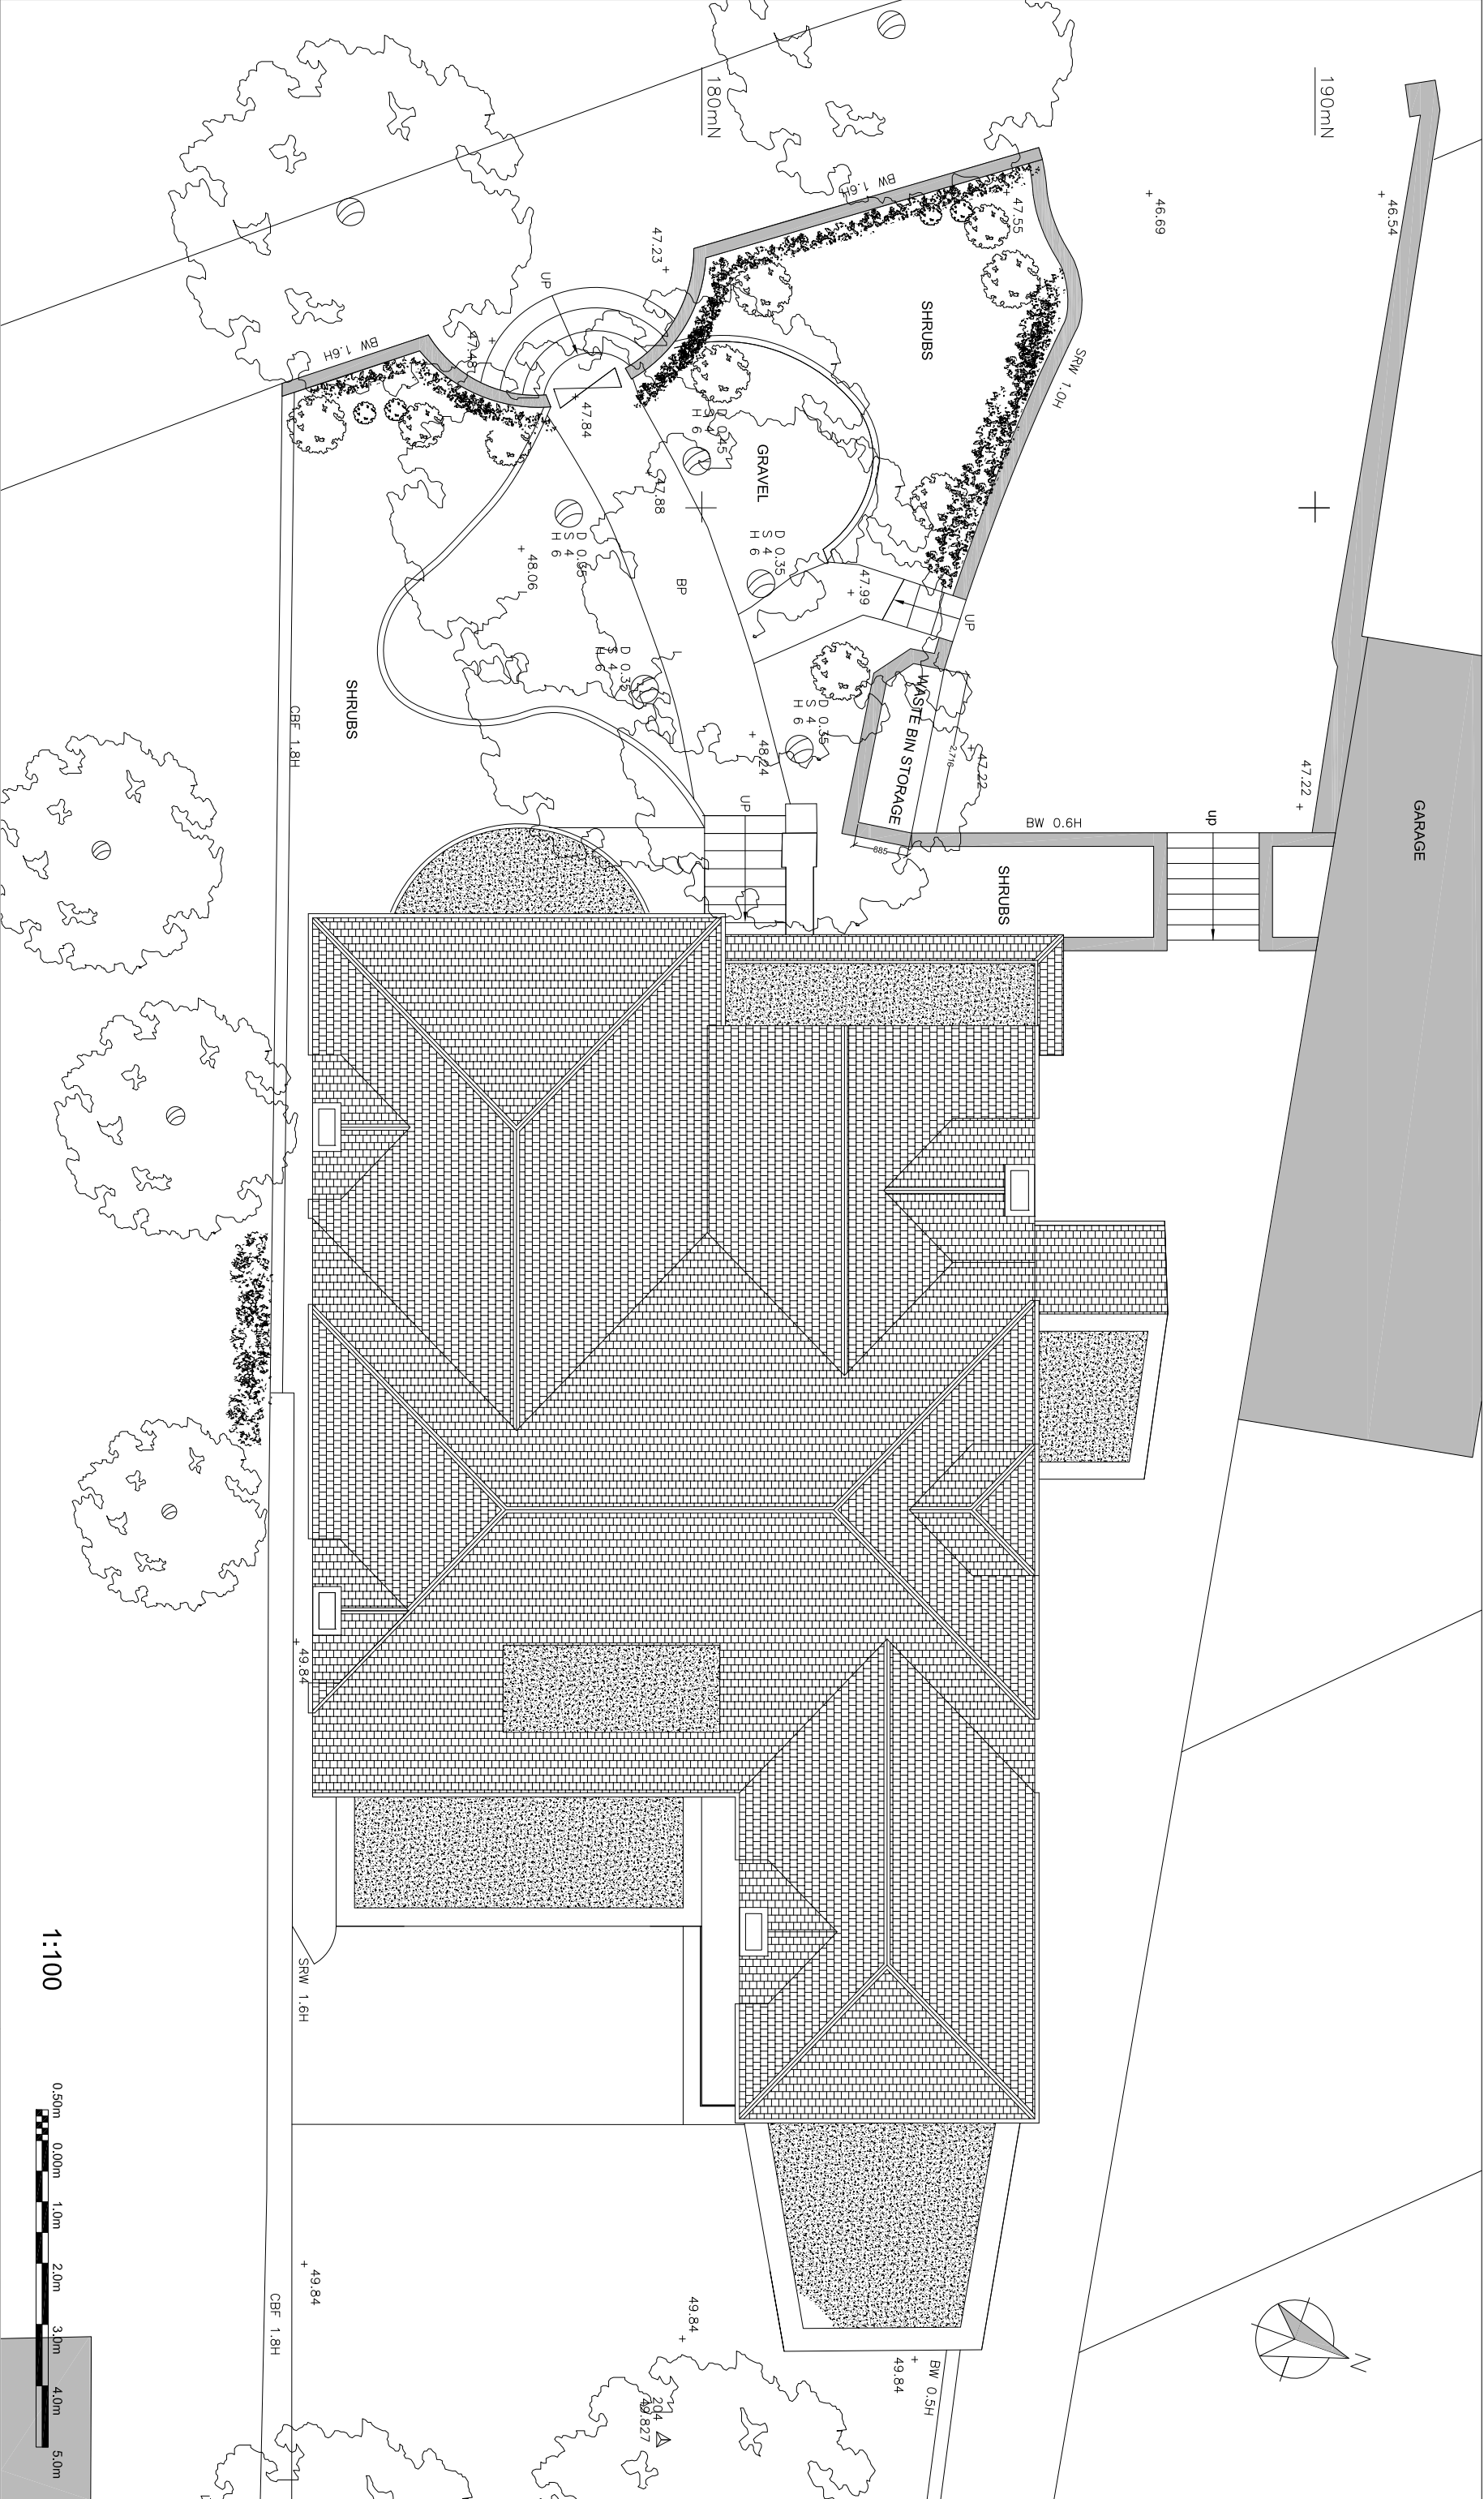

Notes All dimensions to be checked on site prior to commencement of any works, and refer any discrepancies to the Architect. Do not scale this drawing. This drawing is to be read in conjunction with the specification and all relevant drawings. COPYRIGHT ©: This drawing has been produced by ADATTO Ltd and is not to be used or reproduced by any other party for any purpose.		Project 26 Rosecroft Avenue London NW3 7QB		Drawing Status	
Client Vipul Panchal		Scale 1:100 @ A3		Date March 2017	
Drawing Existing Plan		Drg No EX 100			

Rev	Date	Amendment	By