



Cross Section

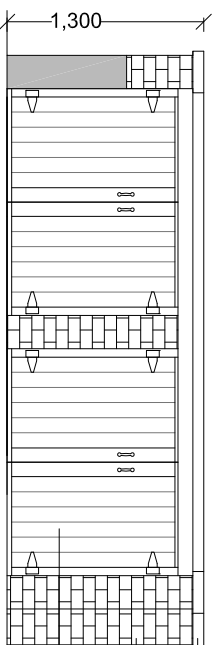

Elevation

- Coping stone
- New London Stock Brick Retaining Wall
- in English Cross Bound Pattern
- Wooden Door Painted Green to match Existing

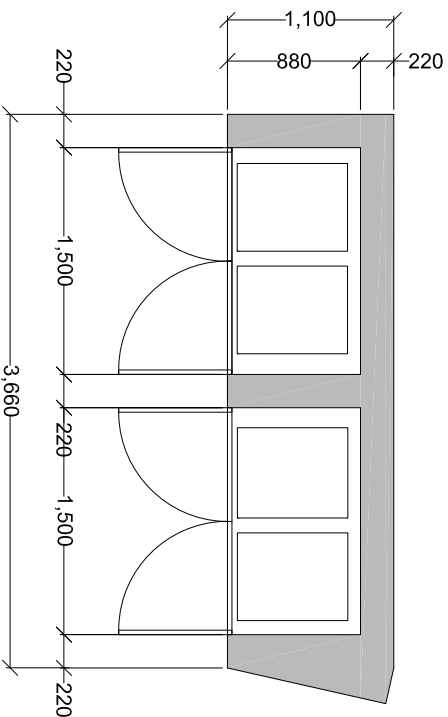

Plan

SCALE 1:50

Notes

All dimensions to be checked on site prior to commencement of any works, and refer any discrepancies to the Architect.
Do not scale this drawing.
This drawing is to be read in conjunction with the specification and all relevant drawings.

Project			Drawing Status	
26 Rosecroft Avenue London NW3 7QB			Scale	
Client			1:50 @ A4	
Vipul Panchal			Date	
Drawing			March 2017	
Proposed Refuse Store Detail			Dwg No	
			DET 01	
Rev	Date	Amendment	By	