


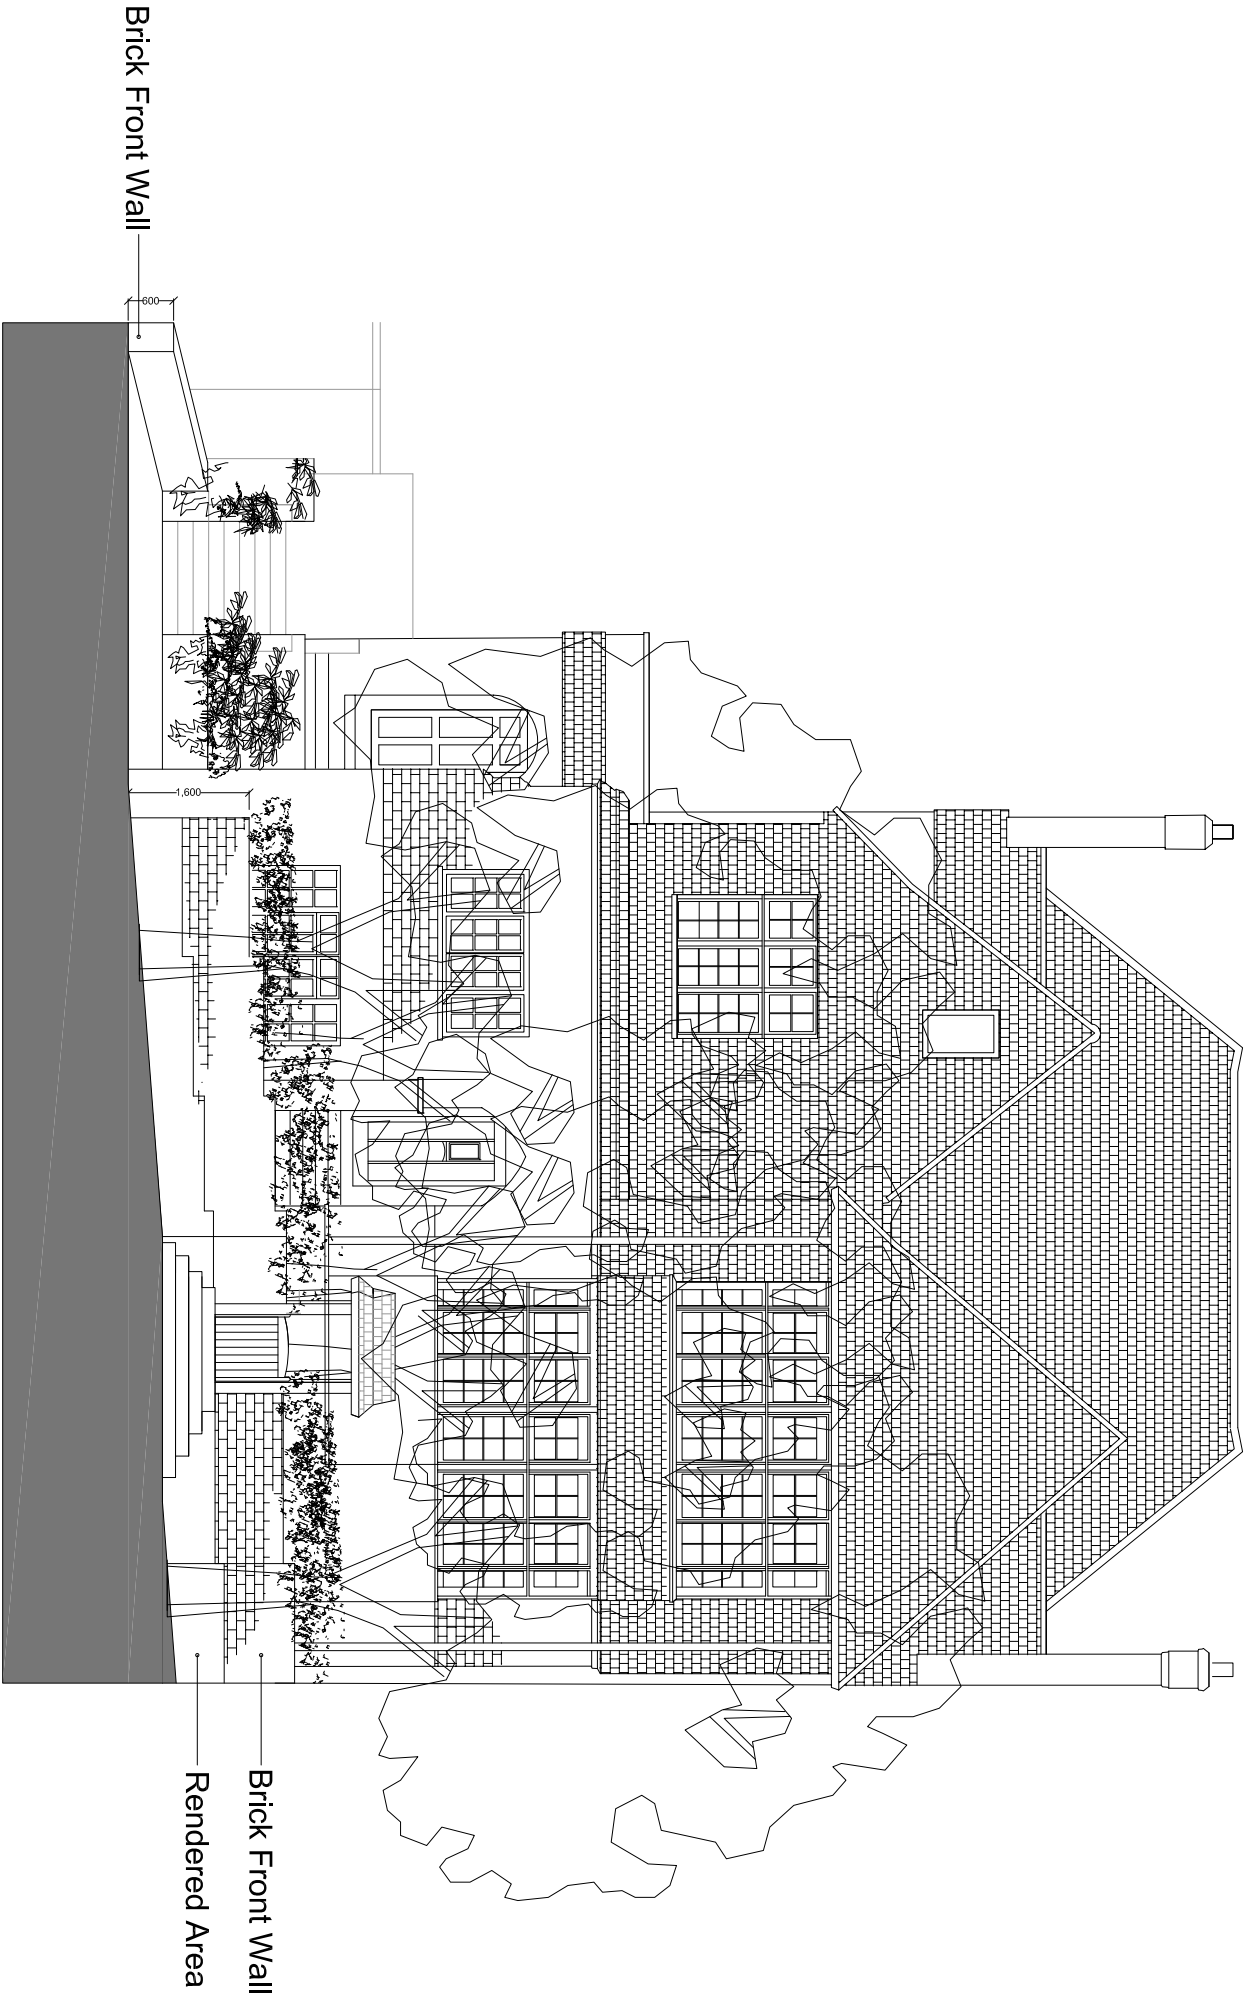

EXISTING STREET ELEVATION



1:100

**Notes**  
All dimensions to be checked on site prior to commencement of any works, and refer any discrepancies to the Architect.  
Do not scale this drawing.  
This drawing is to be read in conjunction with the specification and all relevant drawings.  
COPYRIGHT ©: This drawing has been produced by ADATTO Ltd and is not to be used or reproduced by any other party for any purpose.

|     |      |                                                  |    |                     |  |
|-----|------|--------------------------------------------------|----|---------------------|--|
|     |      | Project<br>26 Rosecroft Avenue<br>London NW3 7QB |    | Drawing Status      |  |
|     |      | Client<br>Vipul Panchal                          |    | Scale<br>1:100 @ A3 |  |
|     |      | Drawing                                          |    | Date<br>March 2017  |  |
| Rev | Date | Amendment                                        | By | Drg No<br>EX 300    |  |