

NOTES

All dimensions must be checked on site and not scaled from this drawing.

This drawing is the property of Sit Art Consultancy Ltd and they reserve the copyright. It is issued on the understanding that it will not be copied, reproduced or disclosed in whole or part to any unauthorised party without the written permission of Sit Art Consultancy Ltd.





3no. dining table
650x600xH750 mm




6no. dining table
450x500xH900 mm

5
BERNARD
STREET

3
BERNARD
STREET

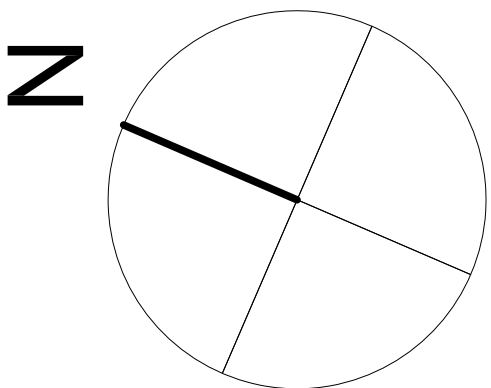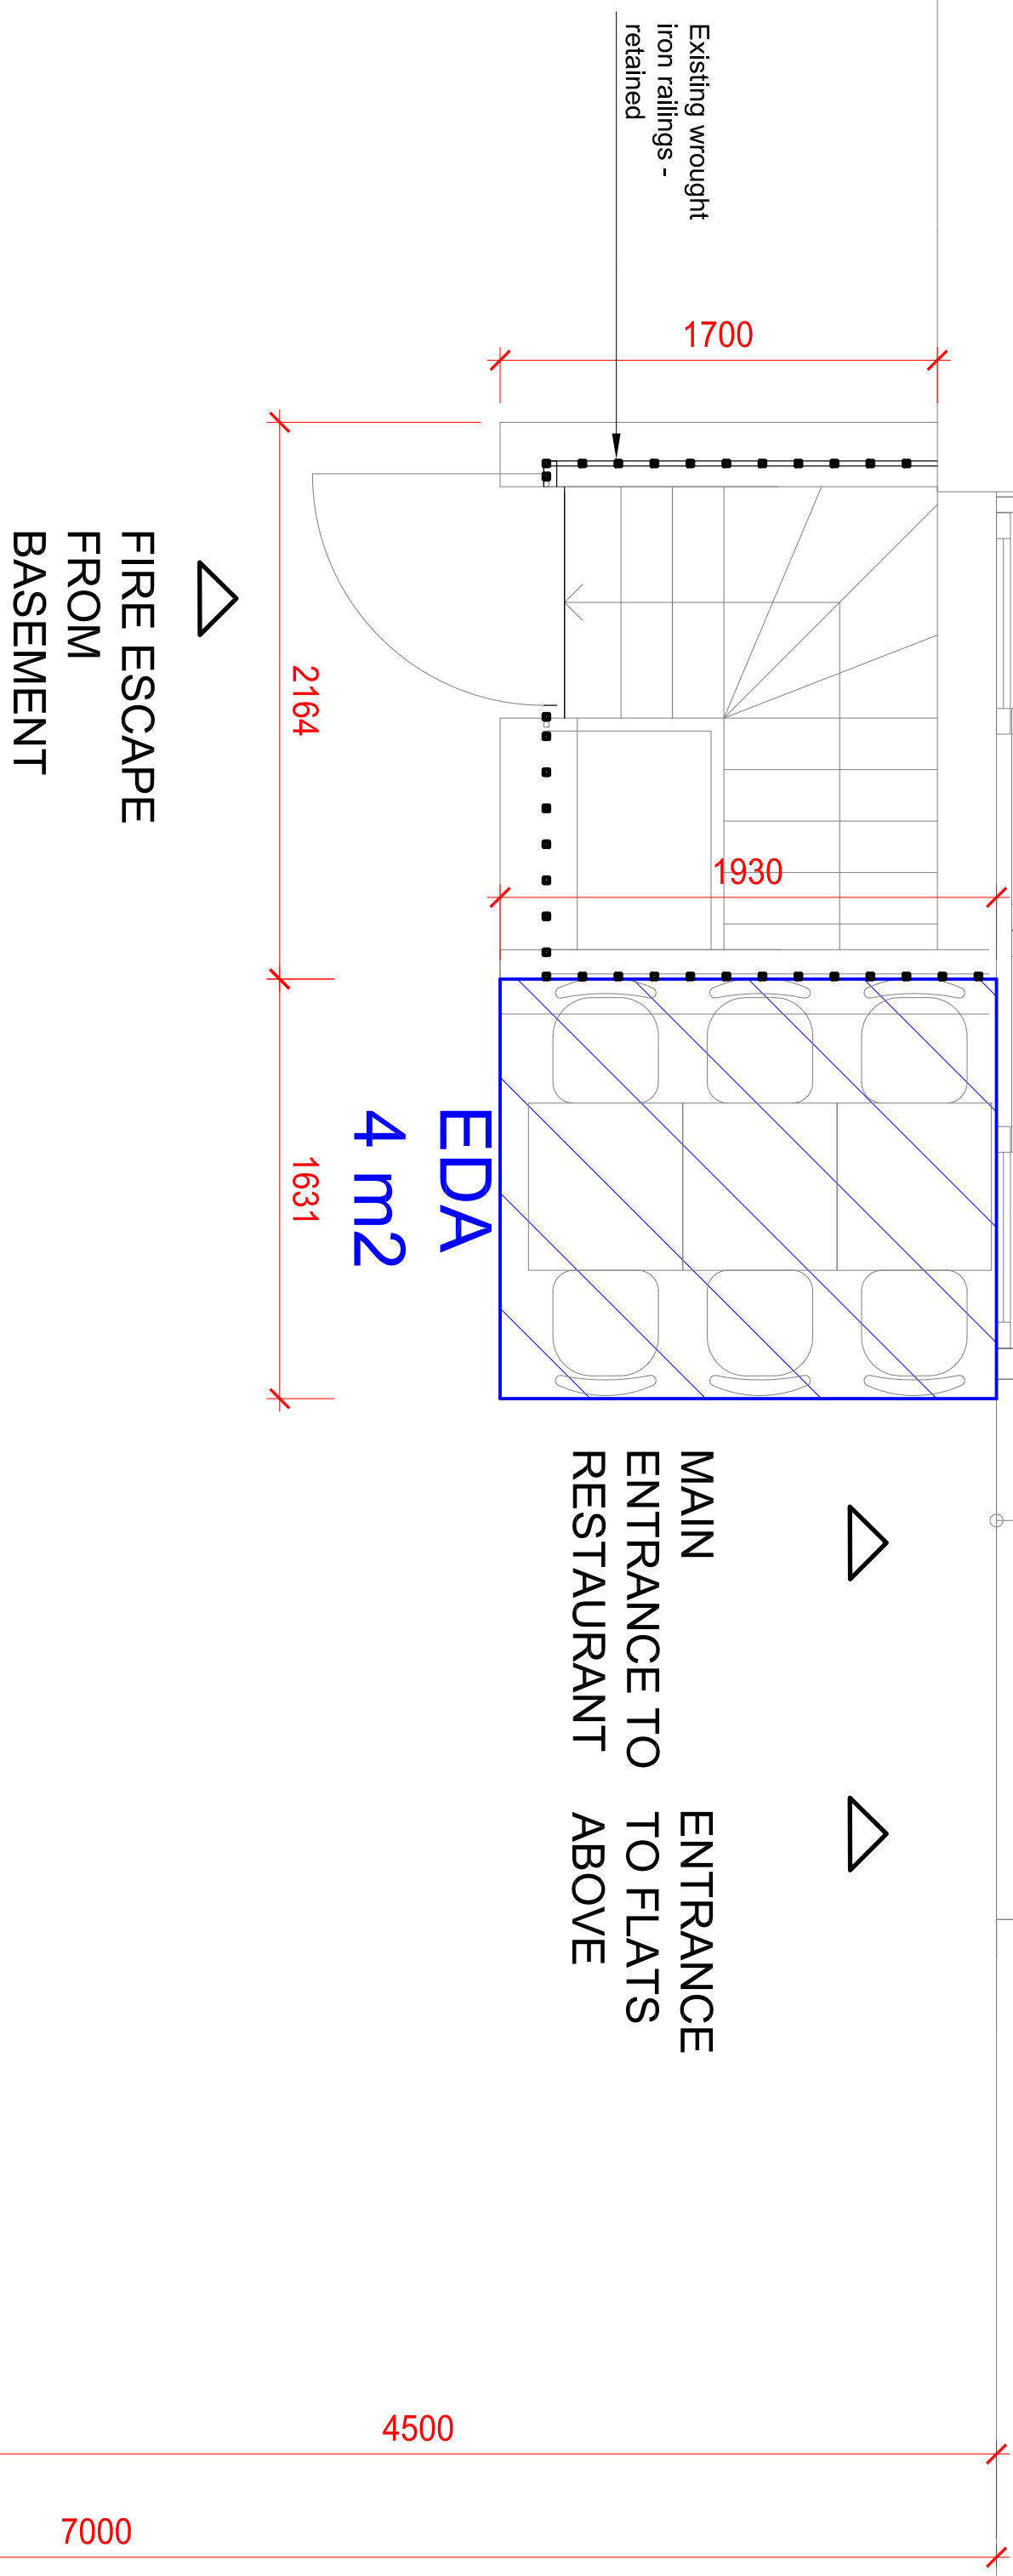

Job Name		FRANCO MANCA 2	
Site Address		4 Bernard Street, London, WC1	
Drawing Title		Proposed External Seating Area	
Status		For Information	
Scale		1:25 @A1 1:50 @A3	
Drawn By		SK	
Drawing No.		KS	
Date		18/12/2017	
Revisions			
A		09/12/2016	
B			
C			
D			
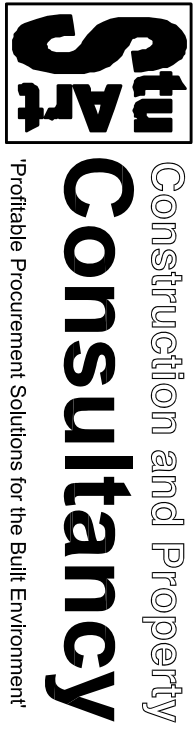

4 High Street, Filton, Bedford MK45 5DU
E-mail: enquiries@sitartconsultancy ltd.co.uk
Web: www.sitartconsultancy ltd.co.uk

Profitable Procurement Solutions for the Built Environment

Kerb line

Parking bay

Pavement

BERNARD STREET

Drawing No.		Rev	
FM/BS/23			