

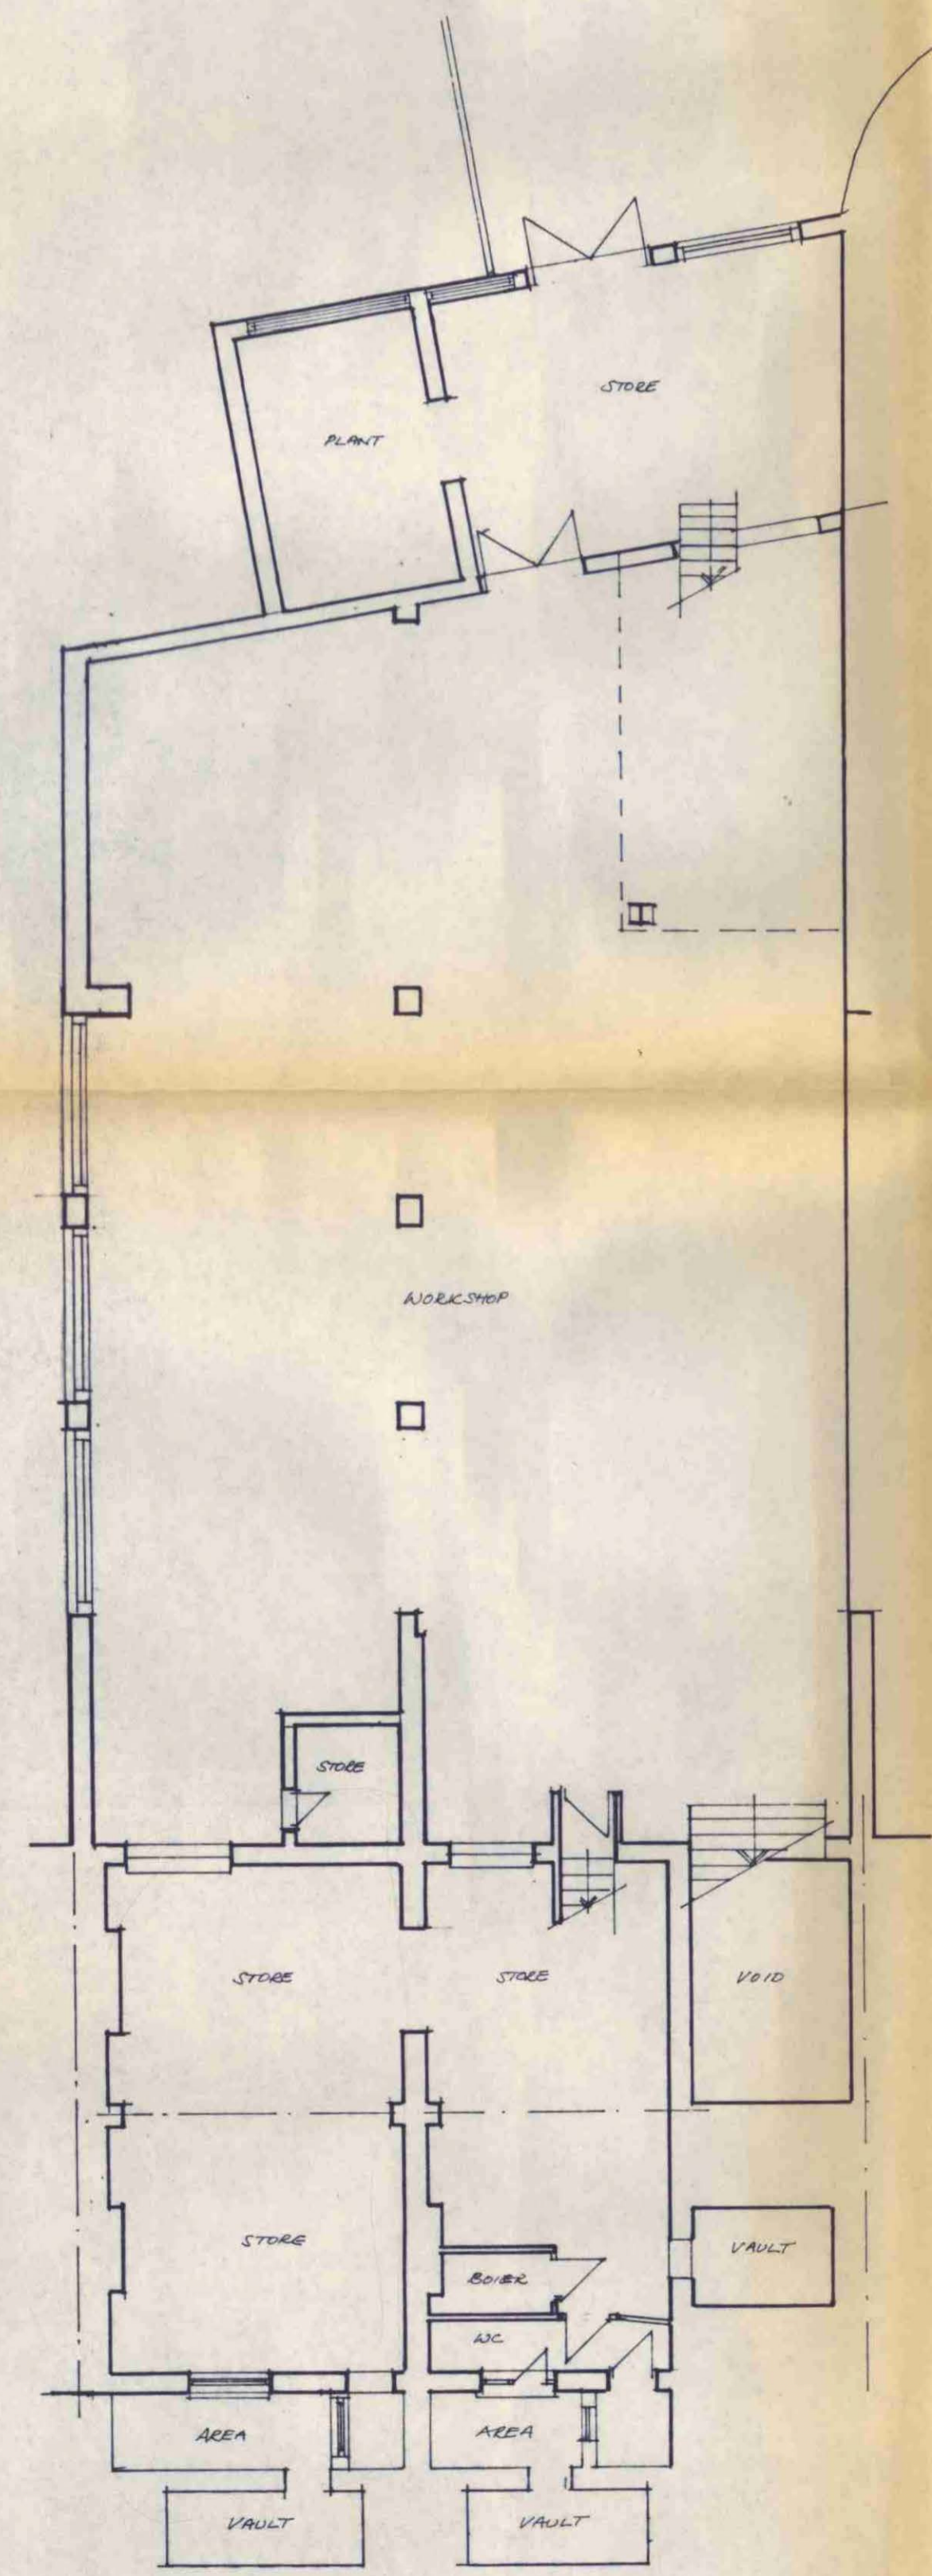



NOTES:
 1. No dimensions are to be scaled from this drawing.
 2. All dimensions are to be checked on site.

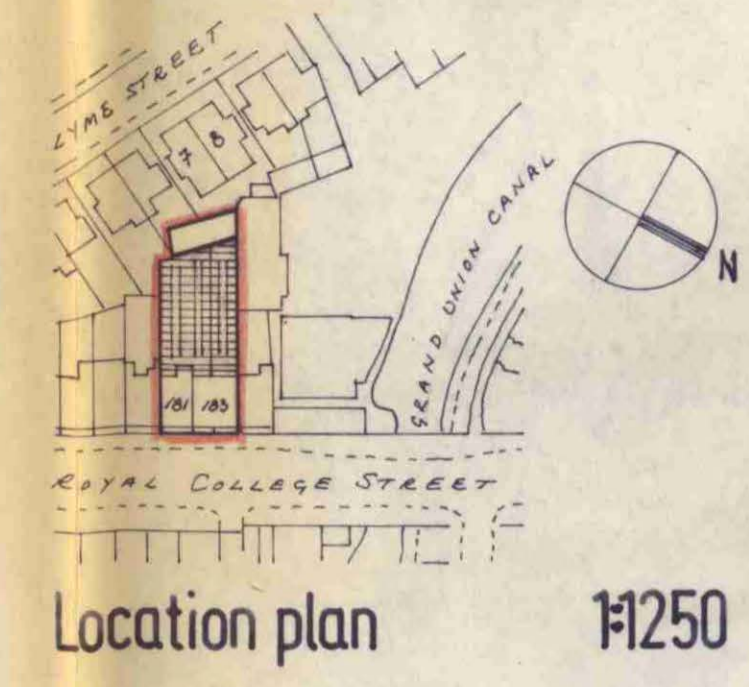


Lower ground floor

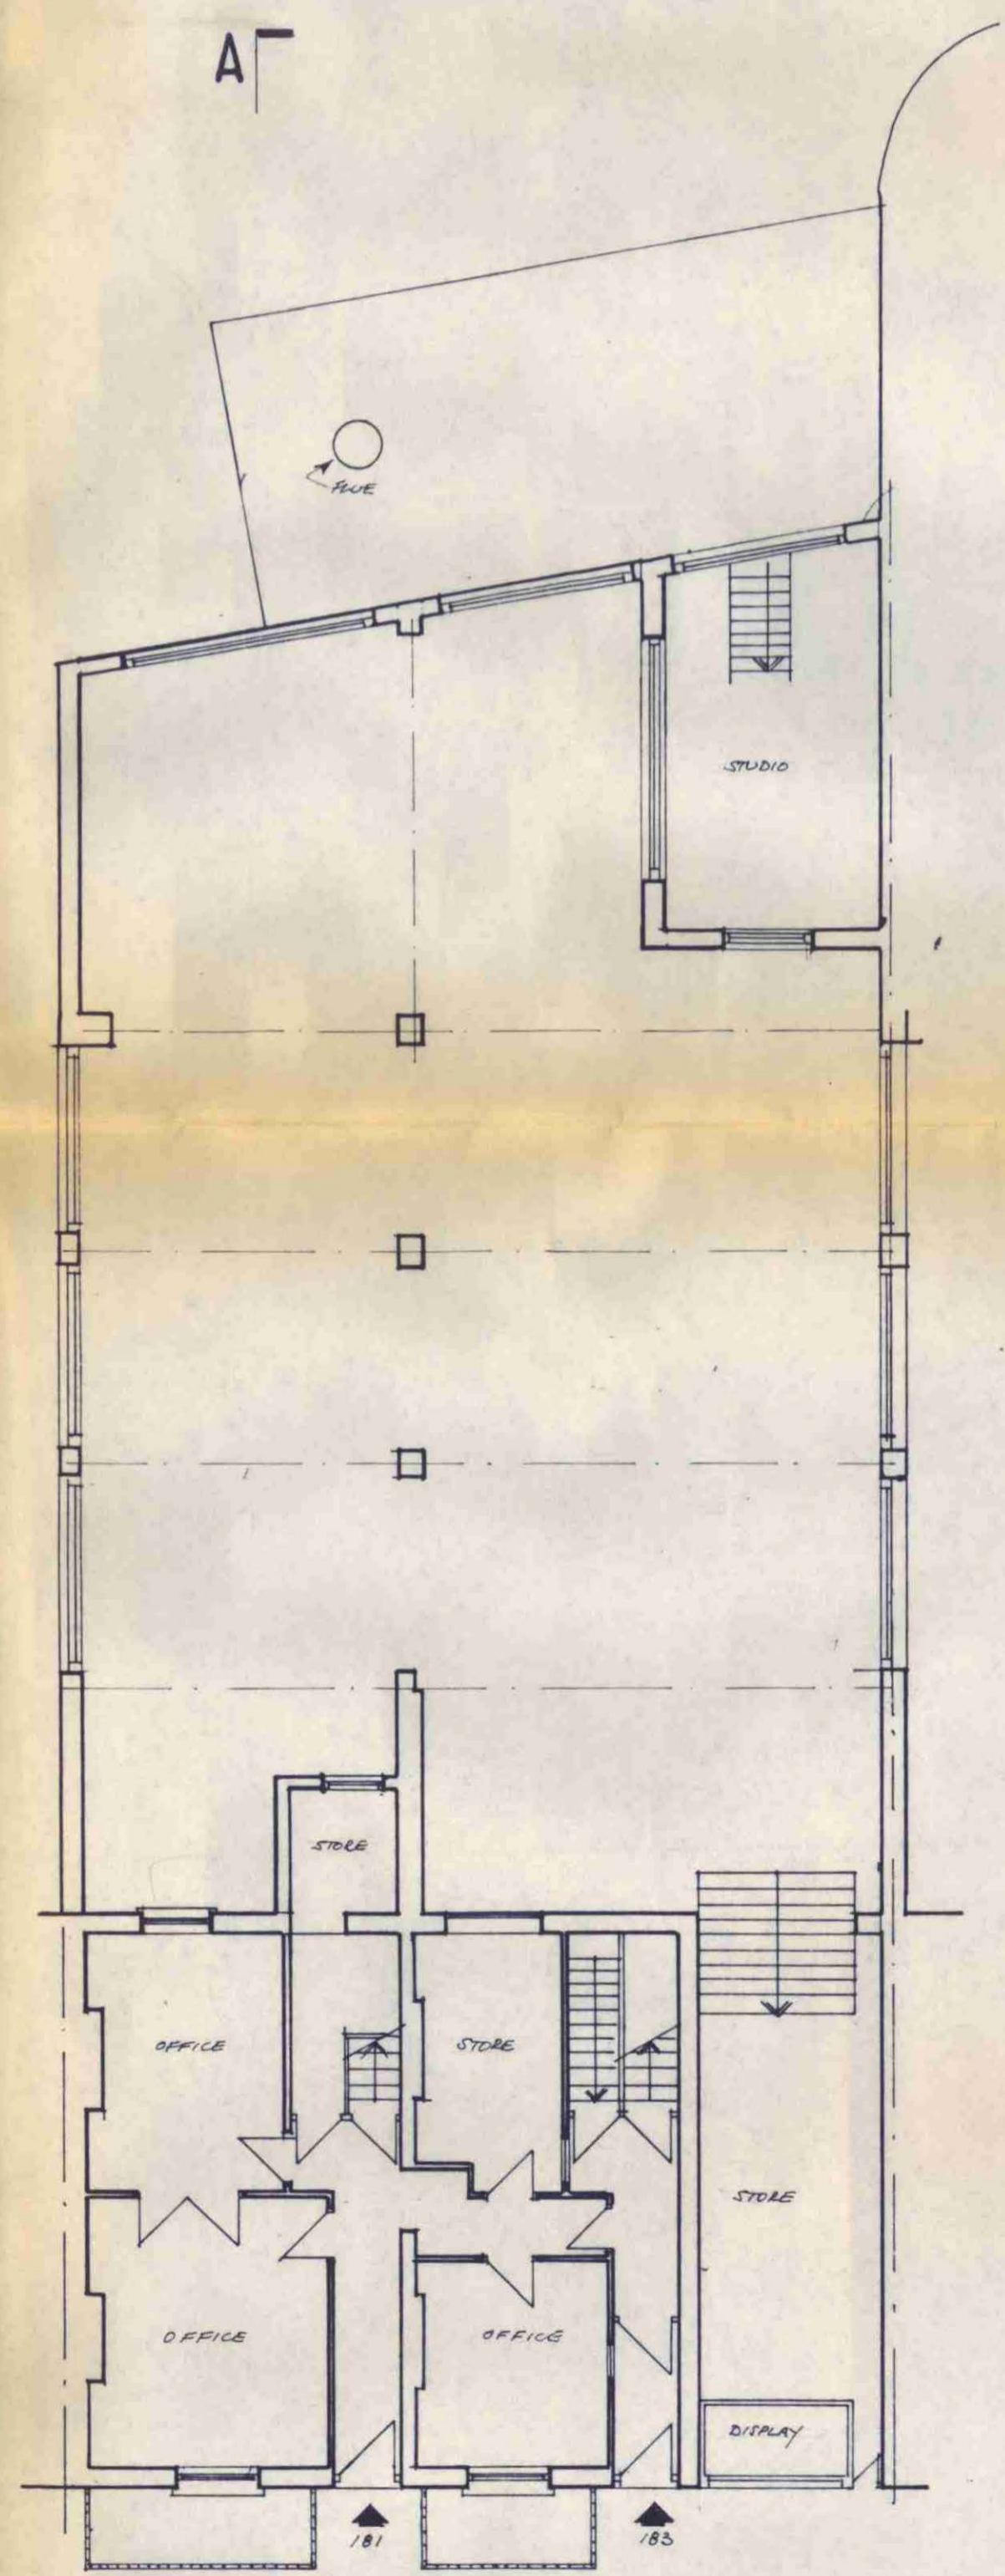

Ground floor

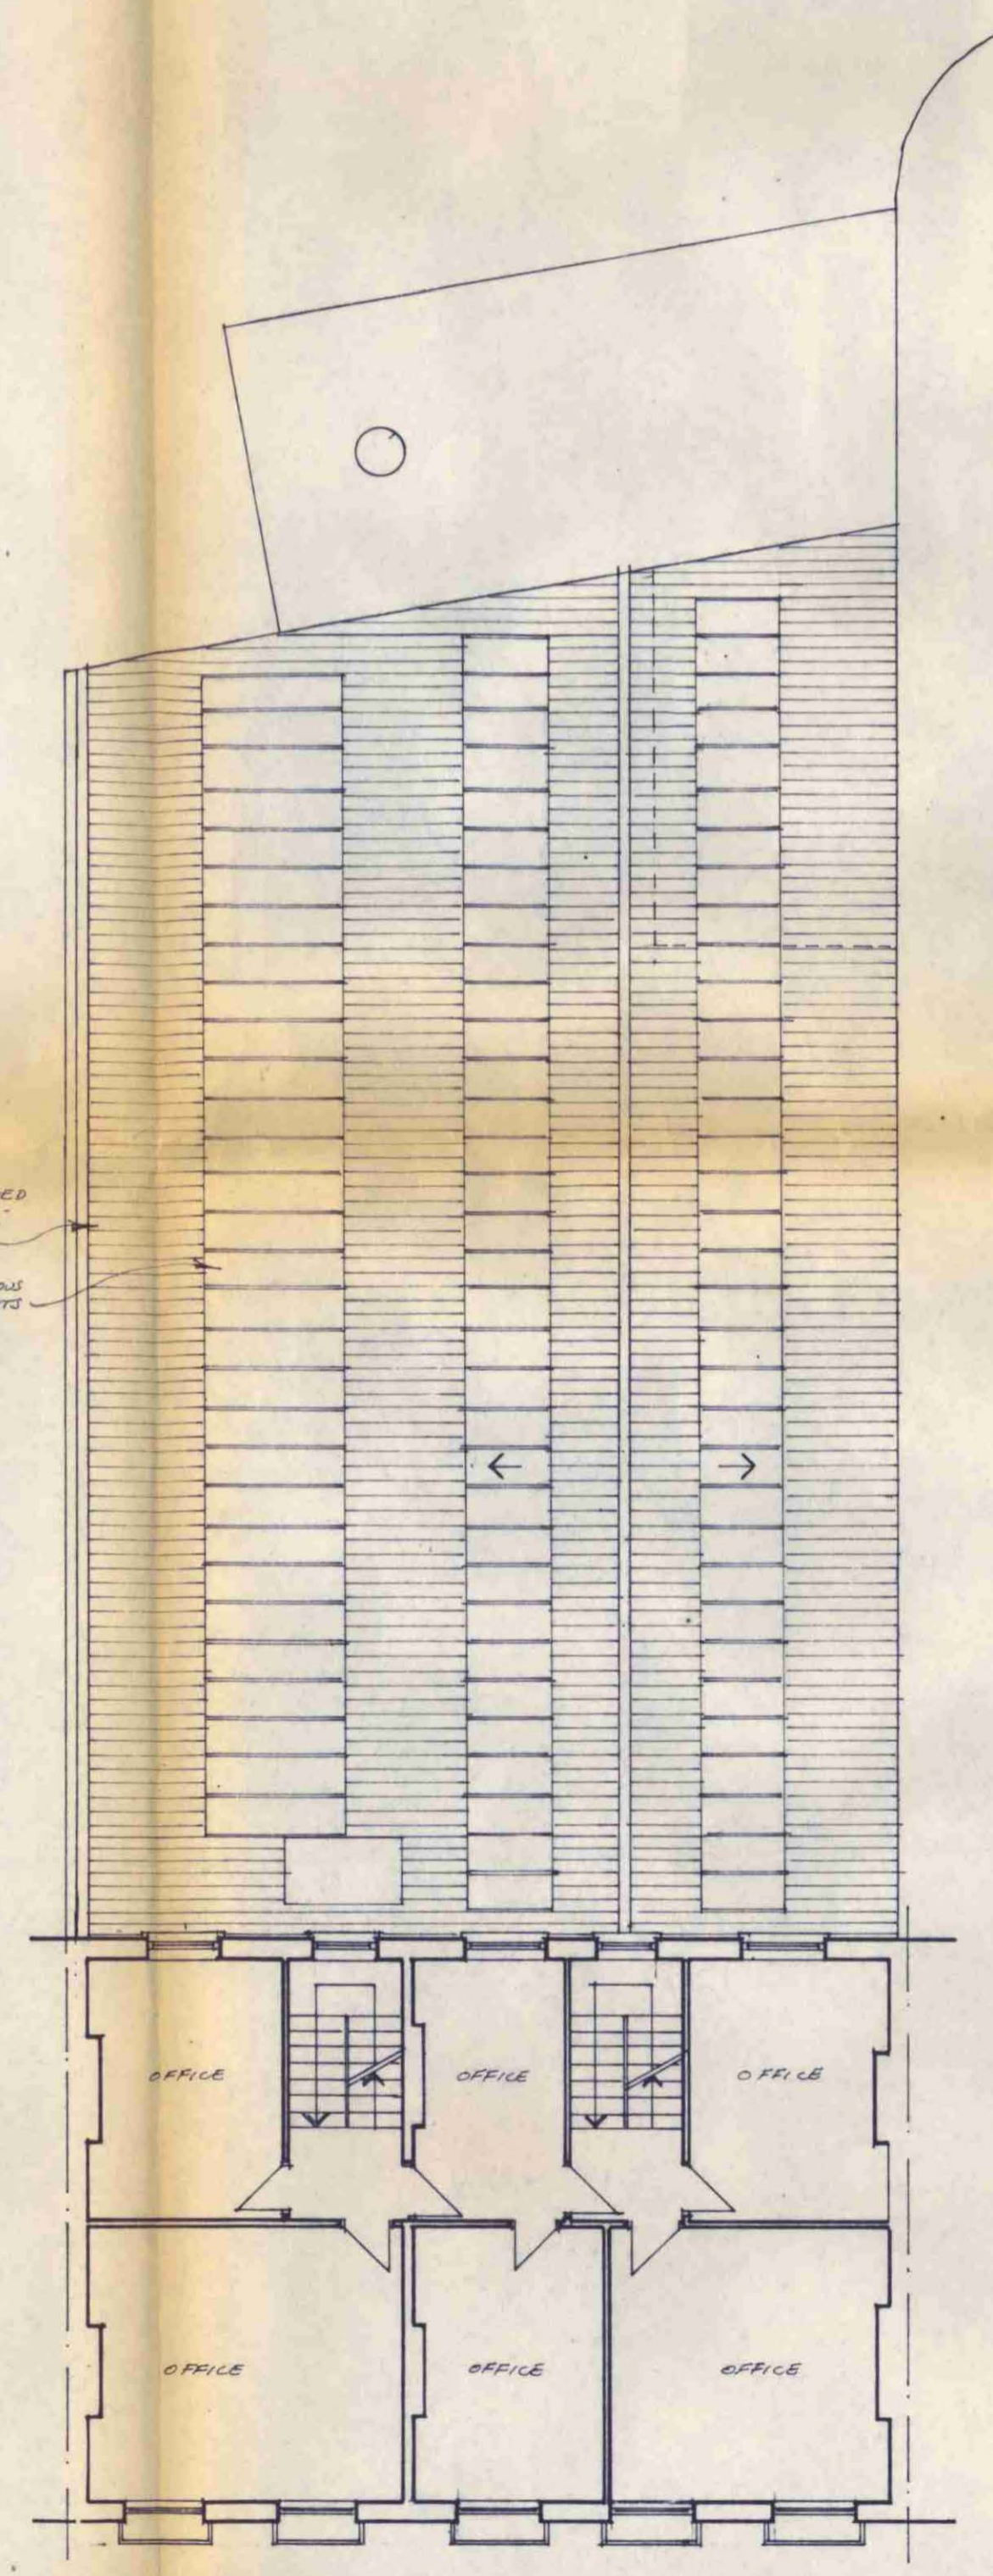

First floor

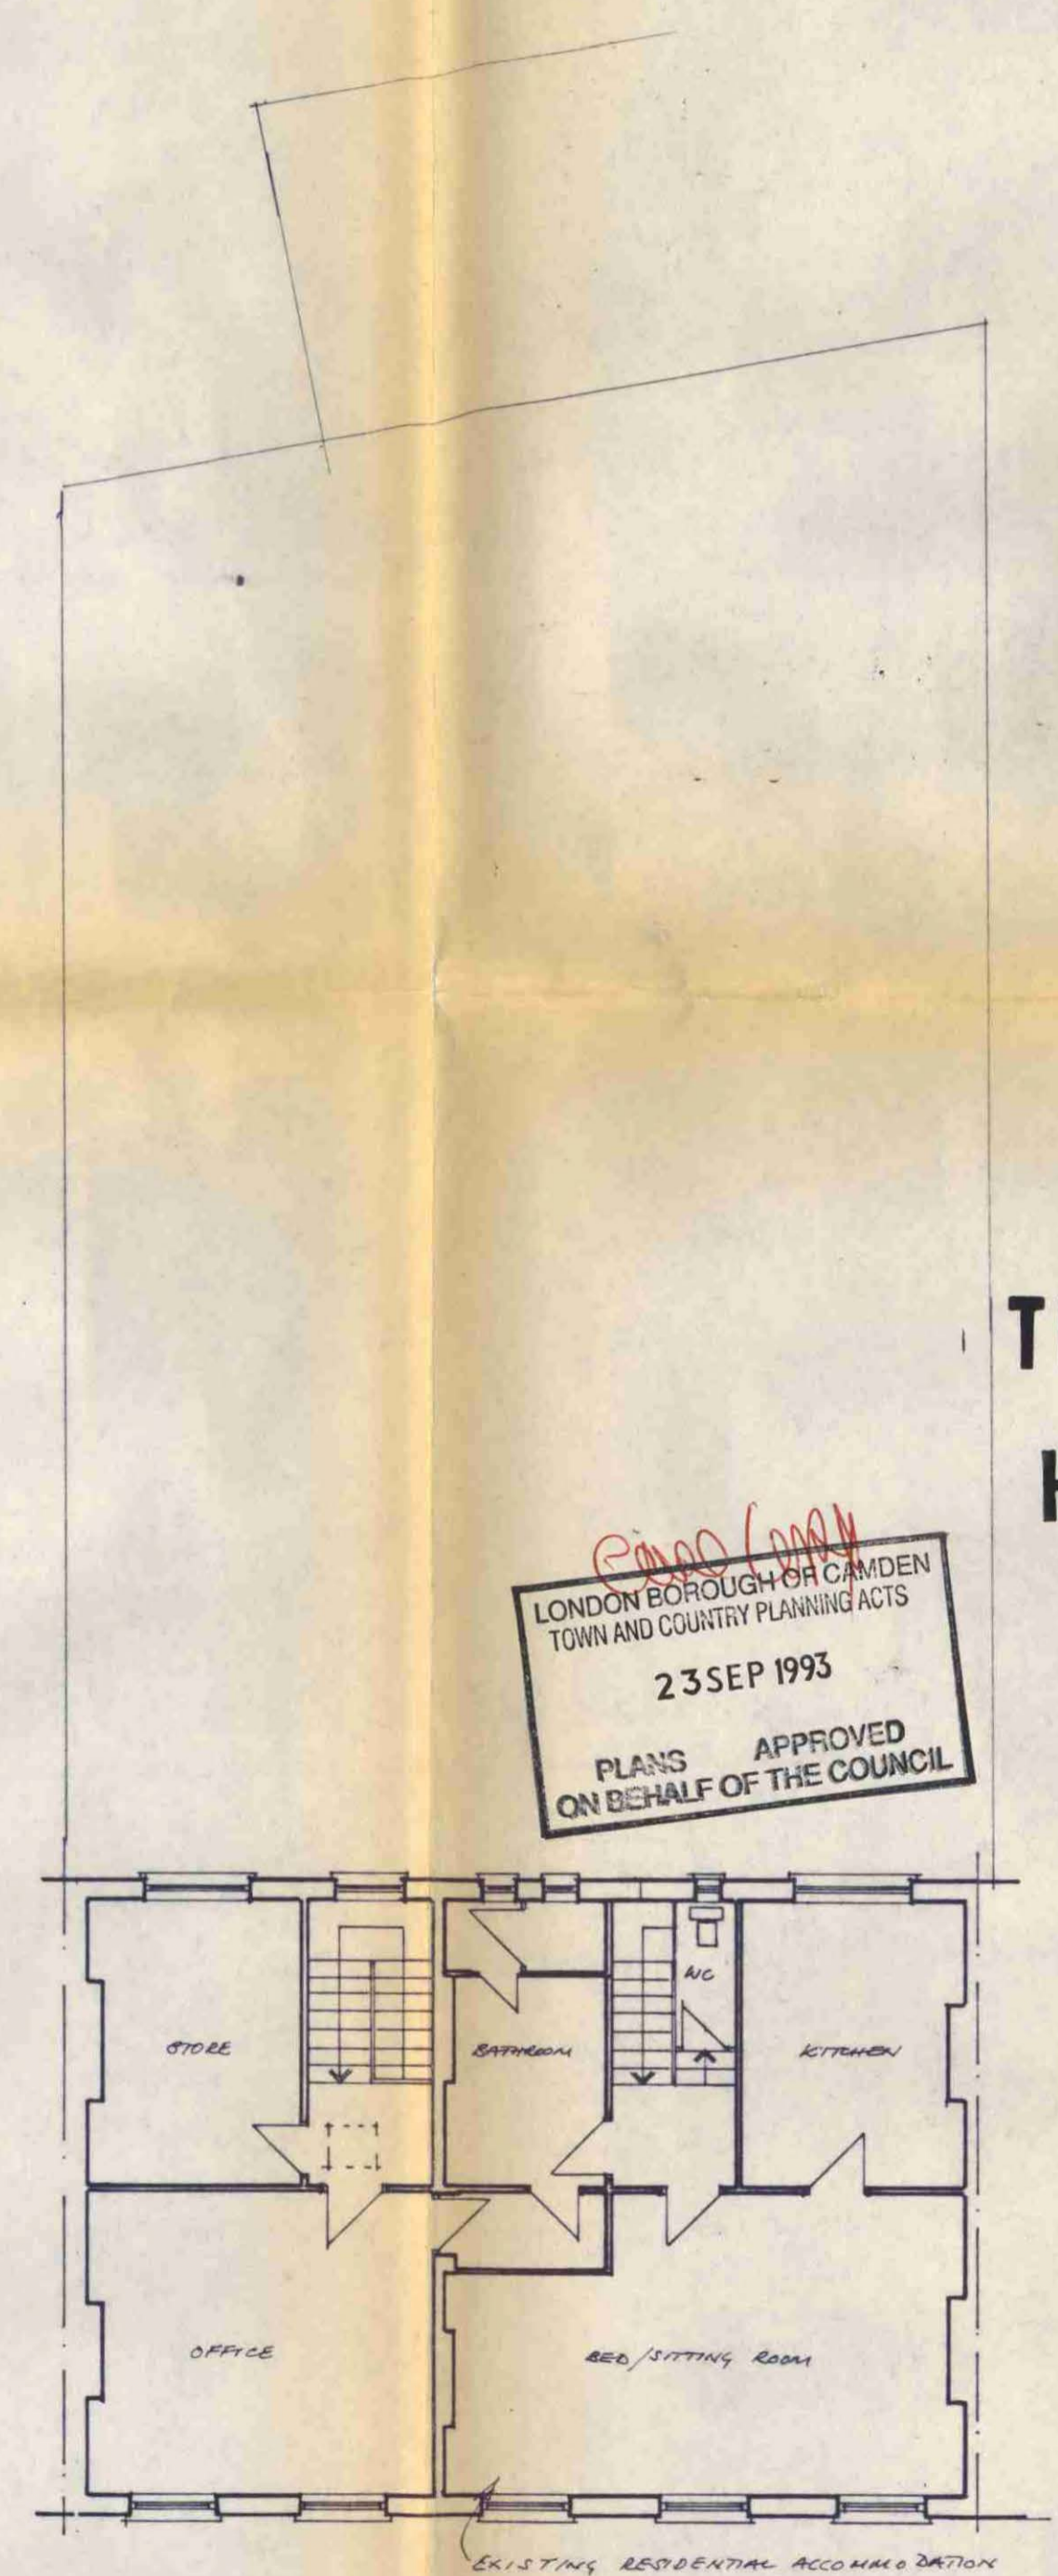

Second floor

Final Copy
 LONDON BOROUGH OF CAMDEN
 TOWN AND COUNTRY PLANNING ACTS
 23 SEP 1993
 PLANS APPROVED
 ON BEHALF OF THE COUNCIL

TP9300604
 HB9360069

Client
 P.I. + D.A. Pegram

Job title
 181-183 Royal College Street
 London NW1

Drawing title
 Plans: Existing

Scale 1:100 Date MAY 1993 Drawn TJB

Brook Baxter Architects
 10 Healey Street
 London NW1 8SR
 Tel: 071 267 9825

261 01