


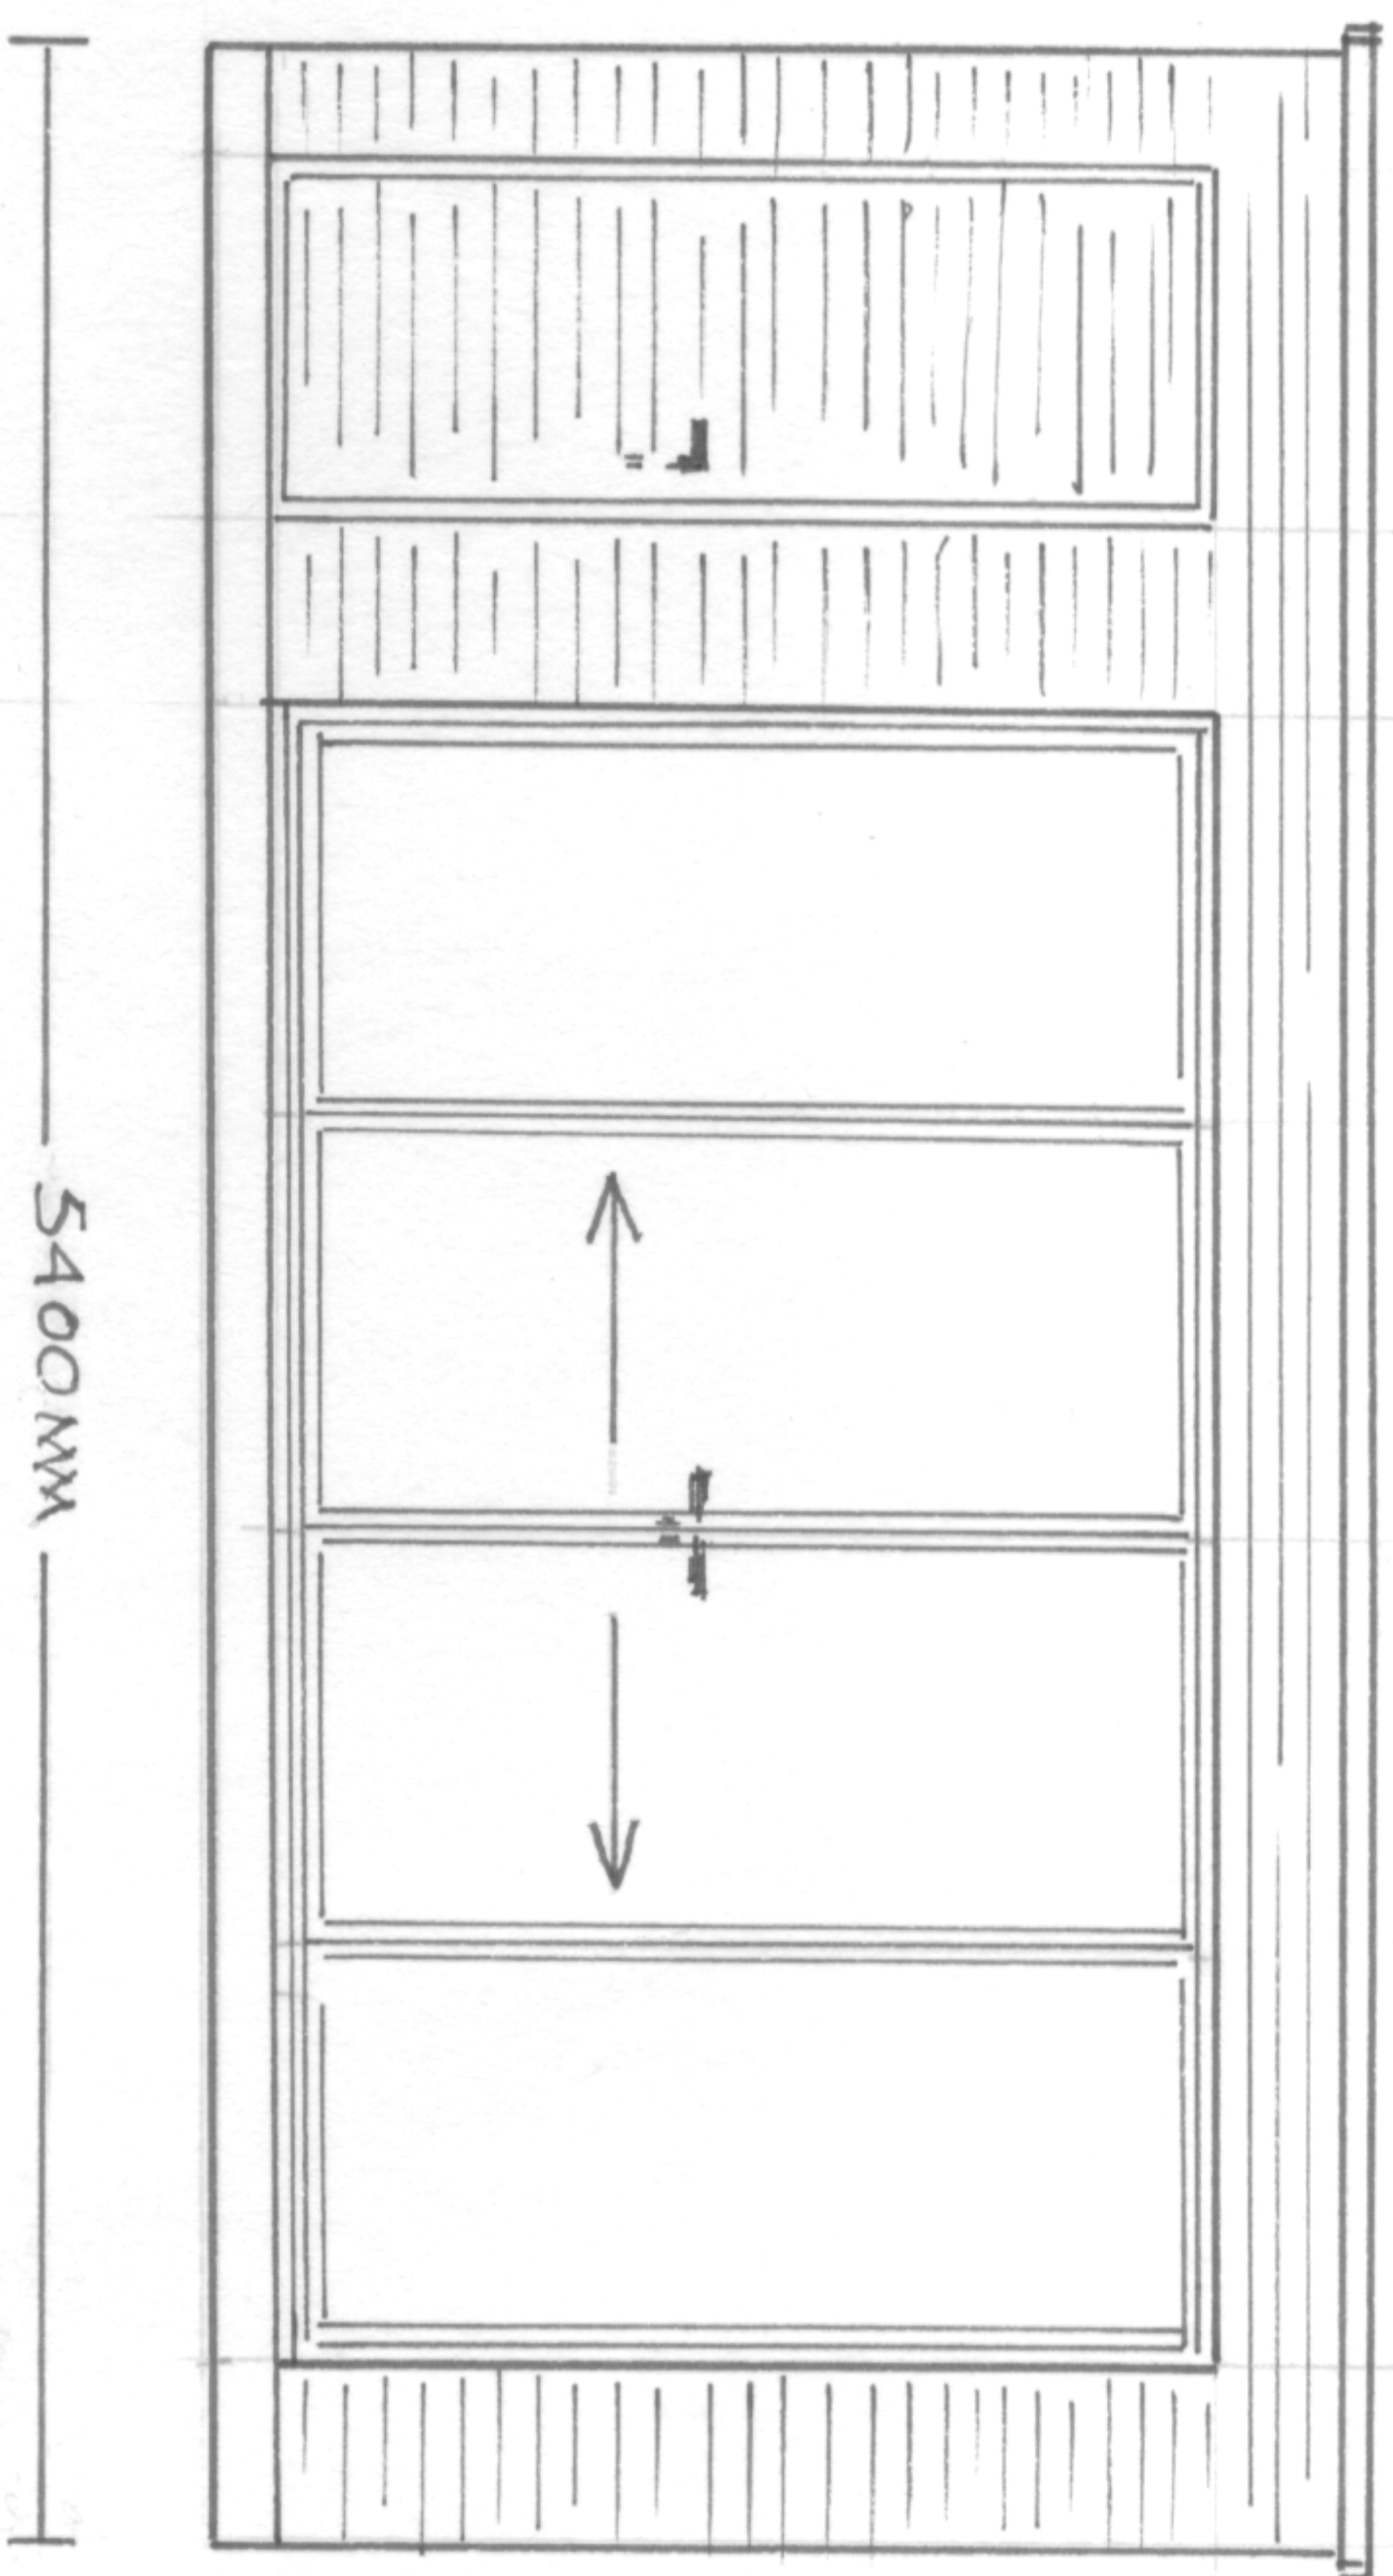


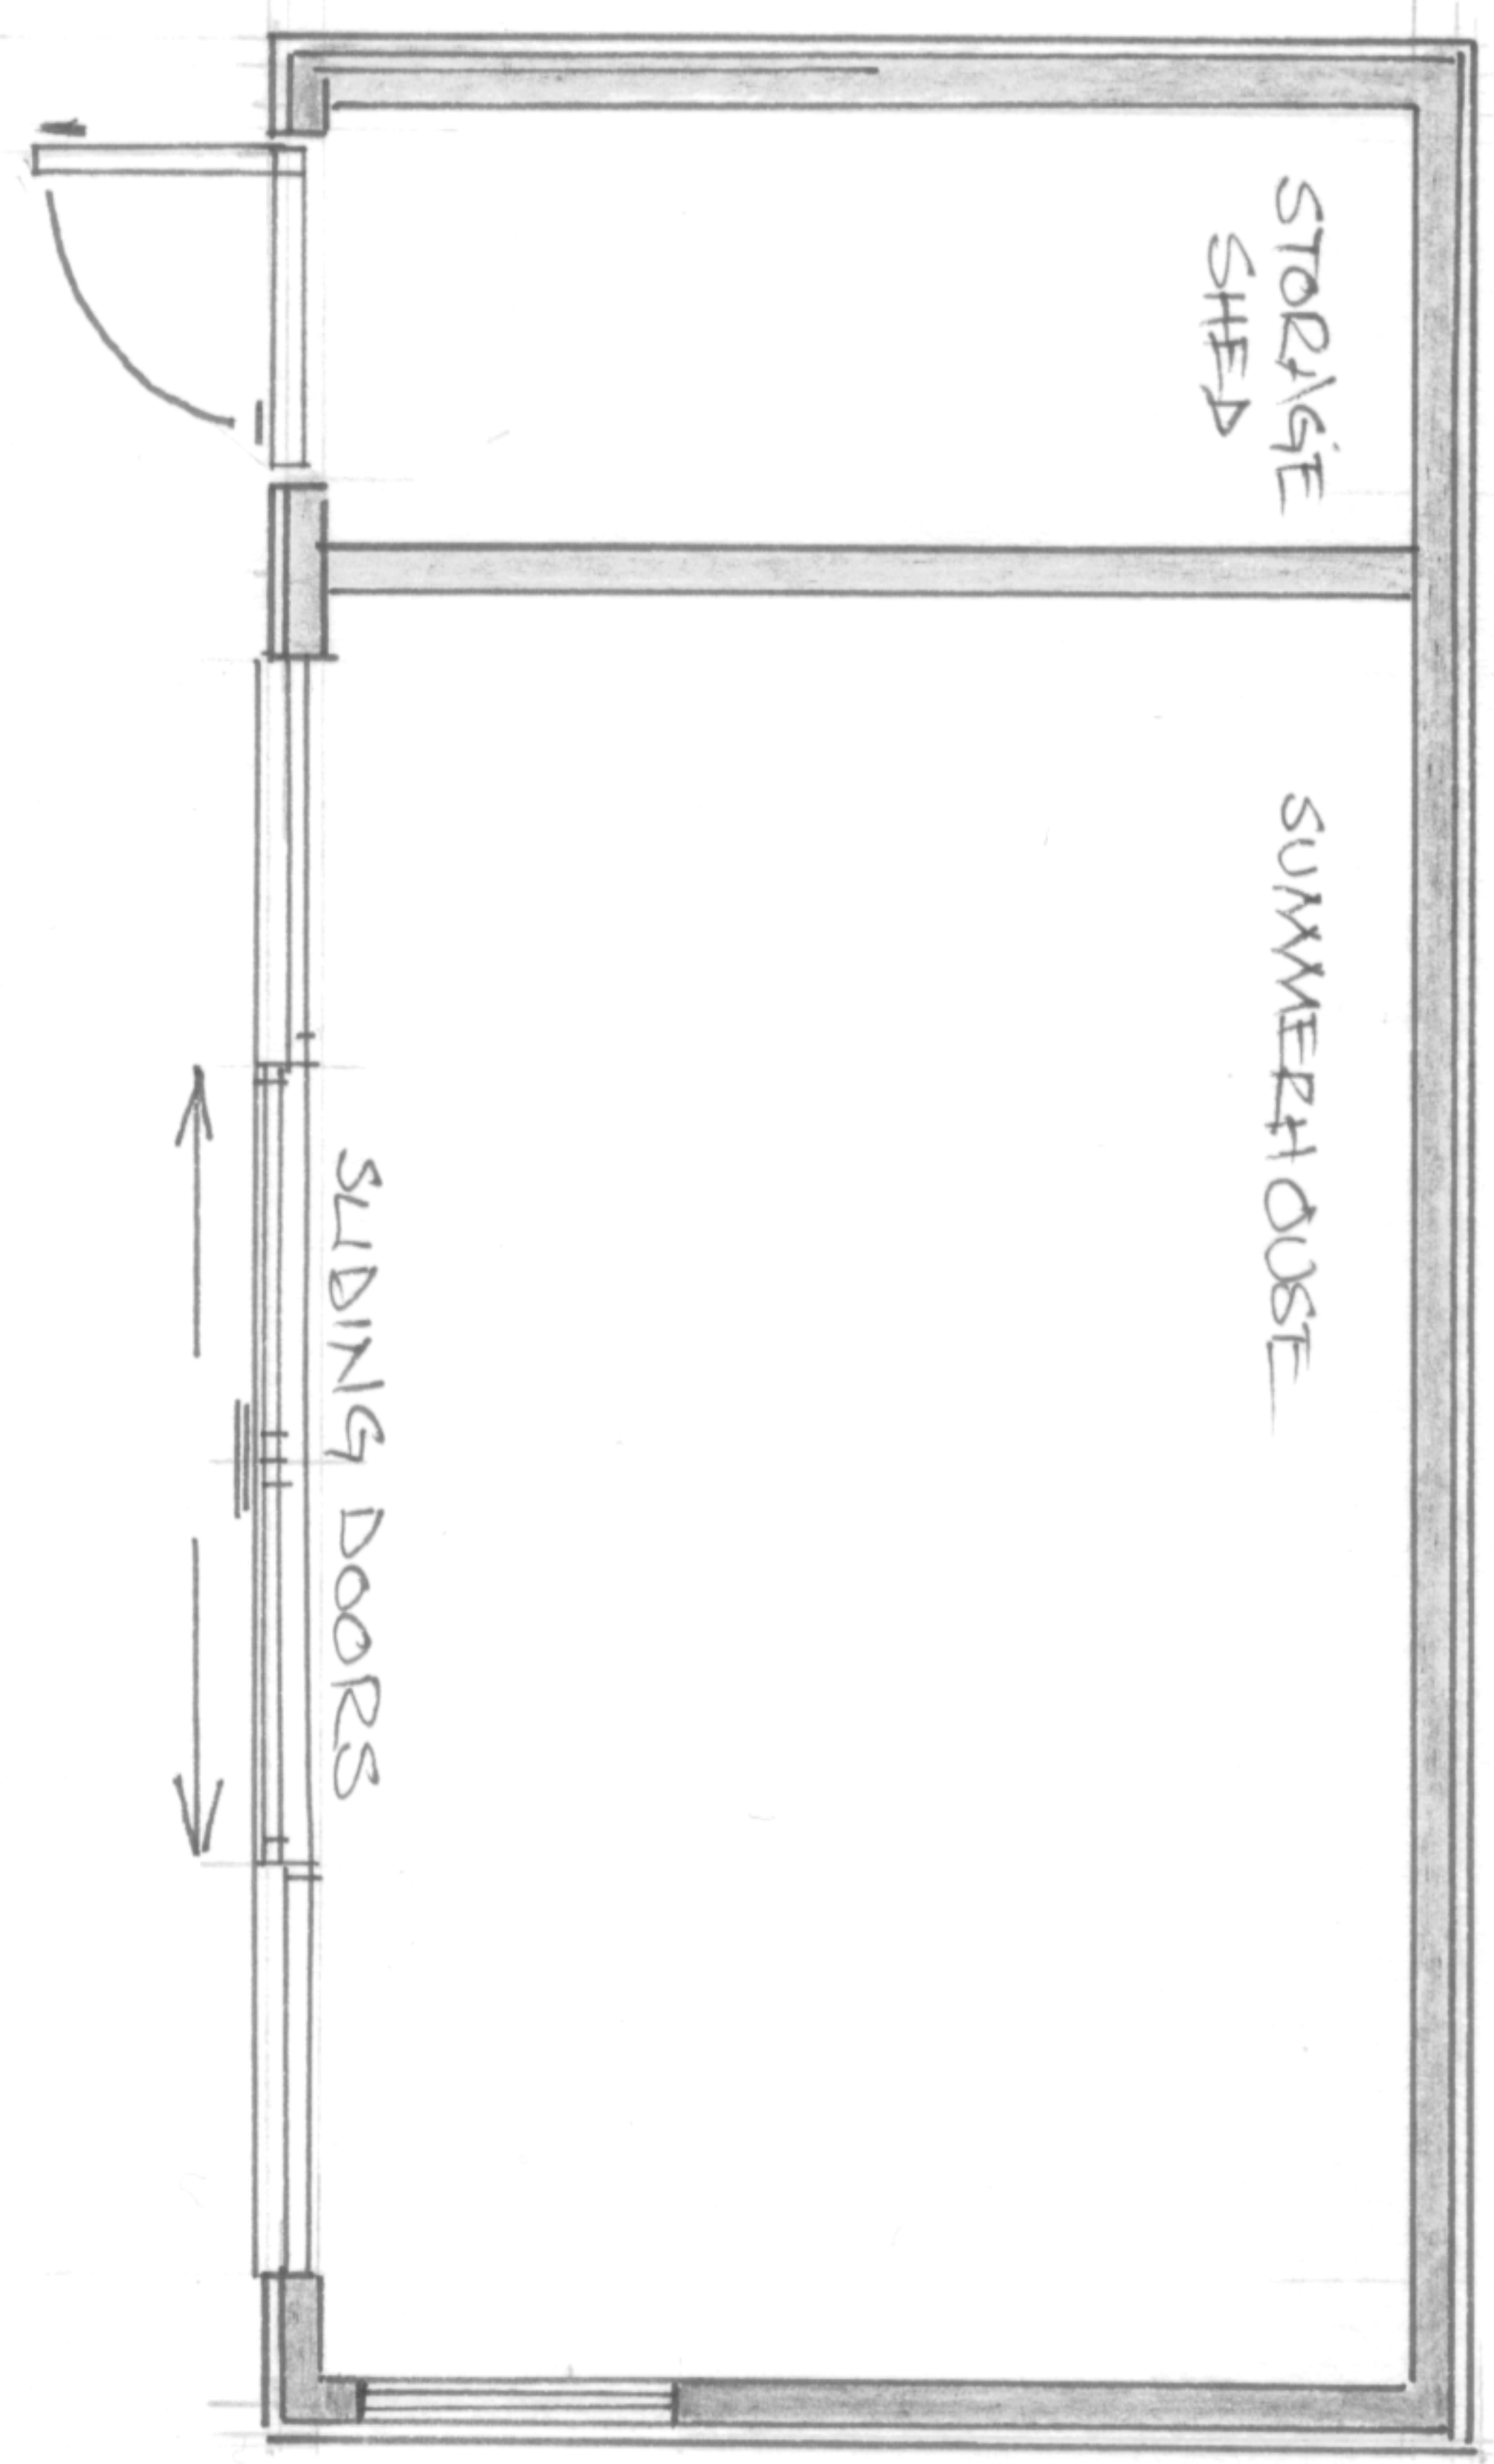

2500 mm

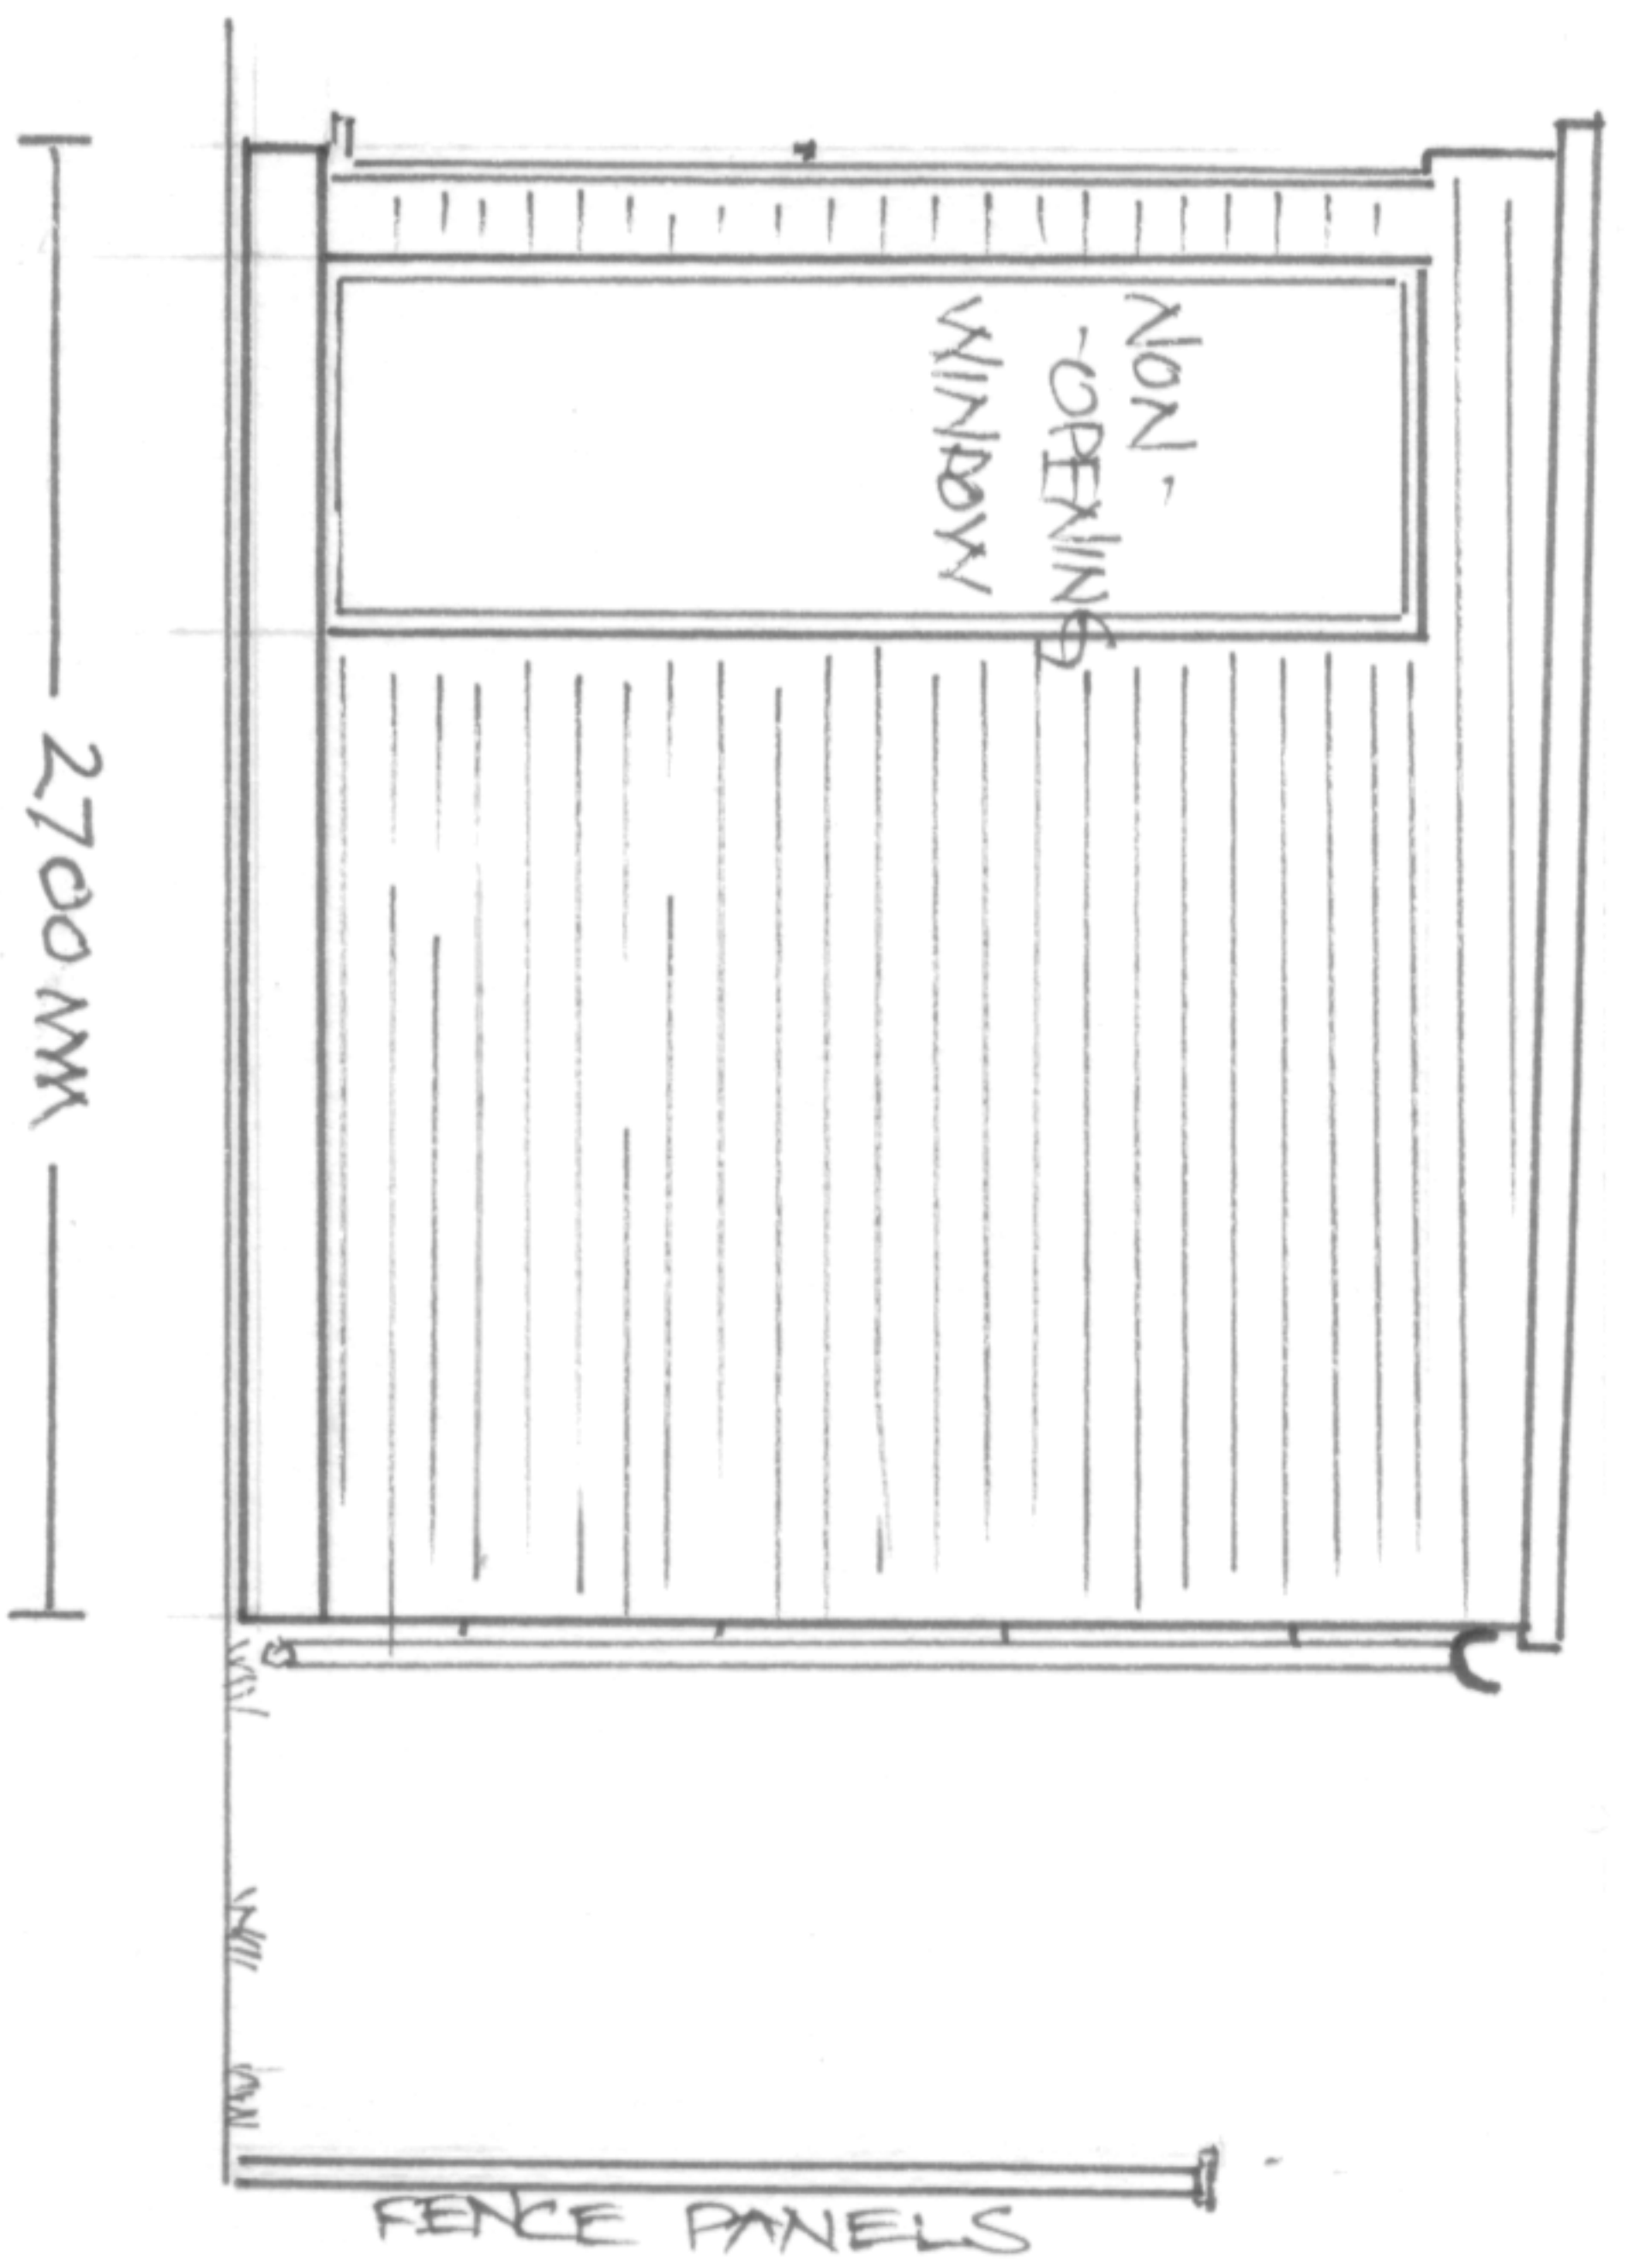

2700 mm

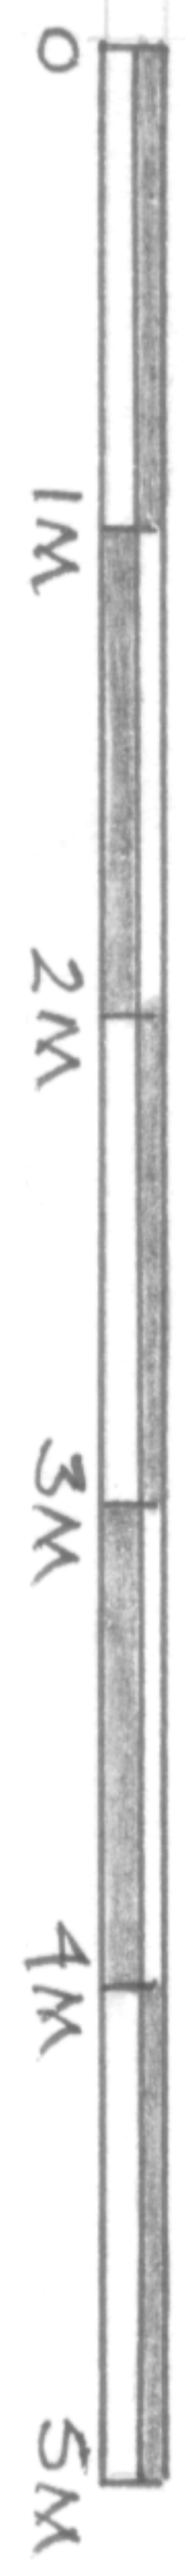

Office In My Garden Ltd

Project Summerhouse/Shed

Address 7 Eton Road London NW3 4SS

Client Kirsty Bennett

Scale 1 : 50 Date 02/01/18