




**SOUTH EAST ELEVATION**  
1:100

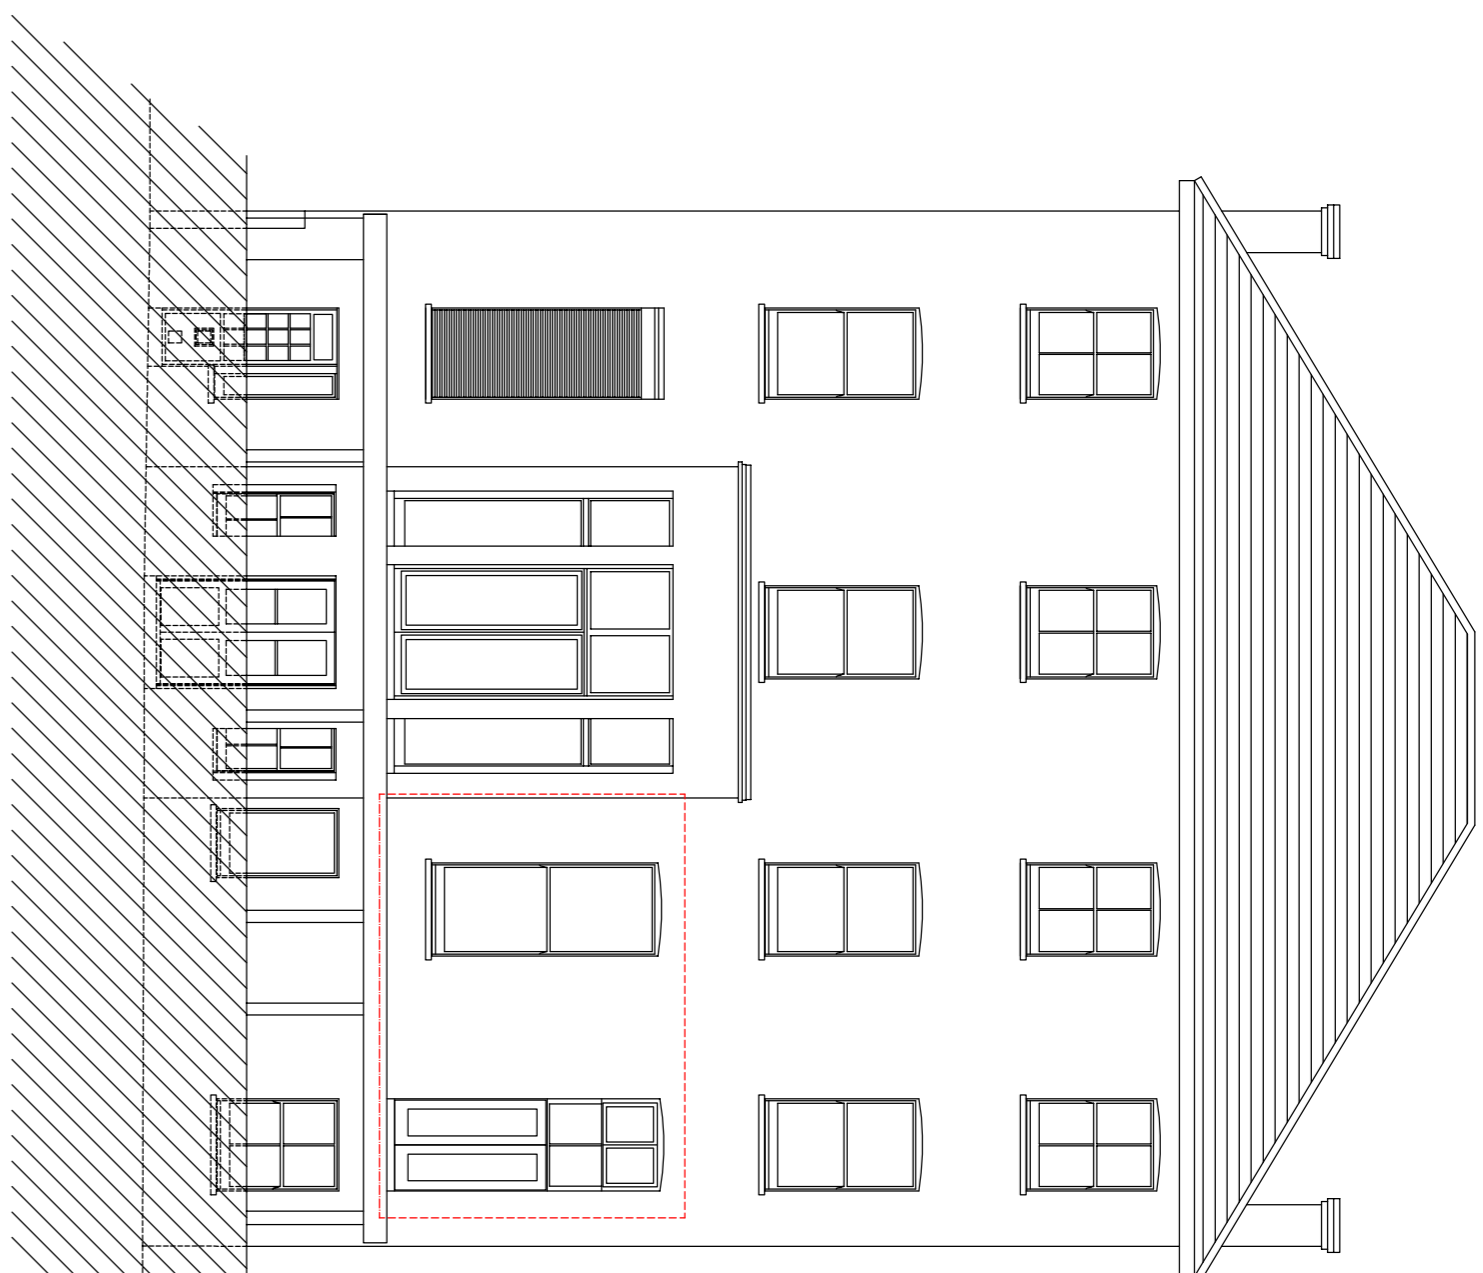


**NORTH EAST ELEVATION**  
1:100

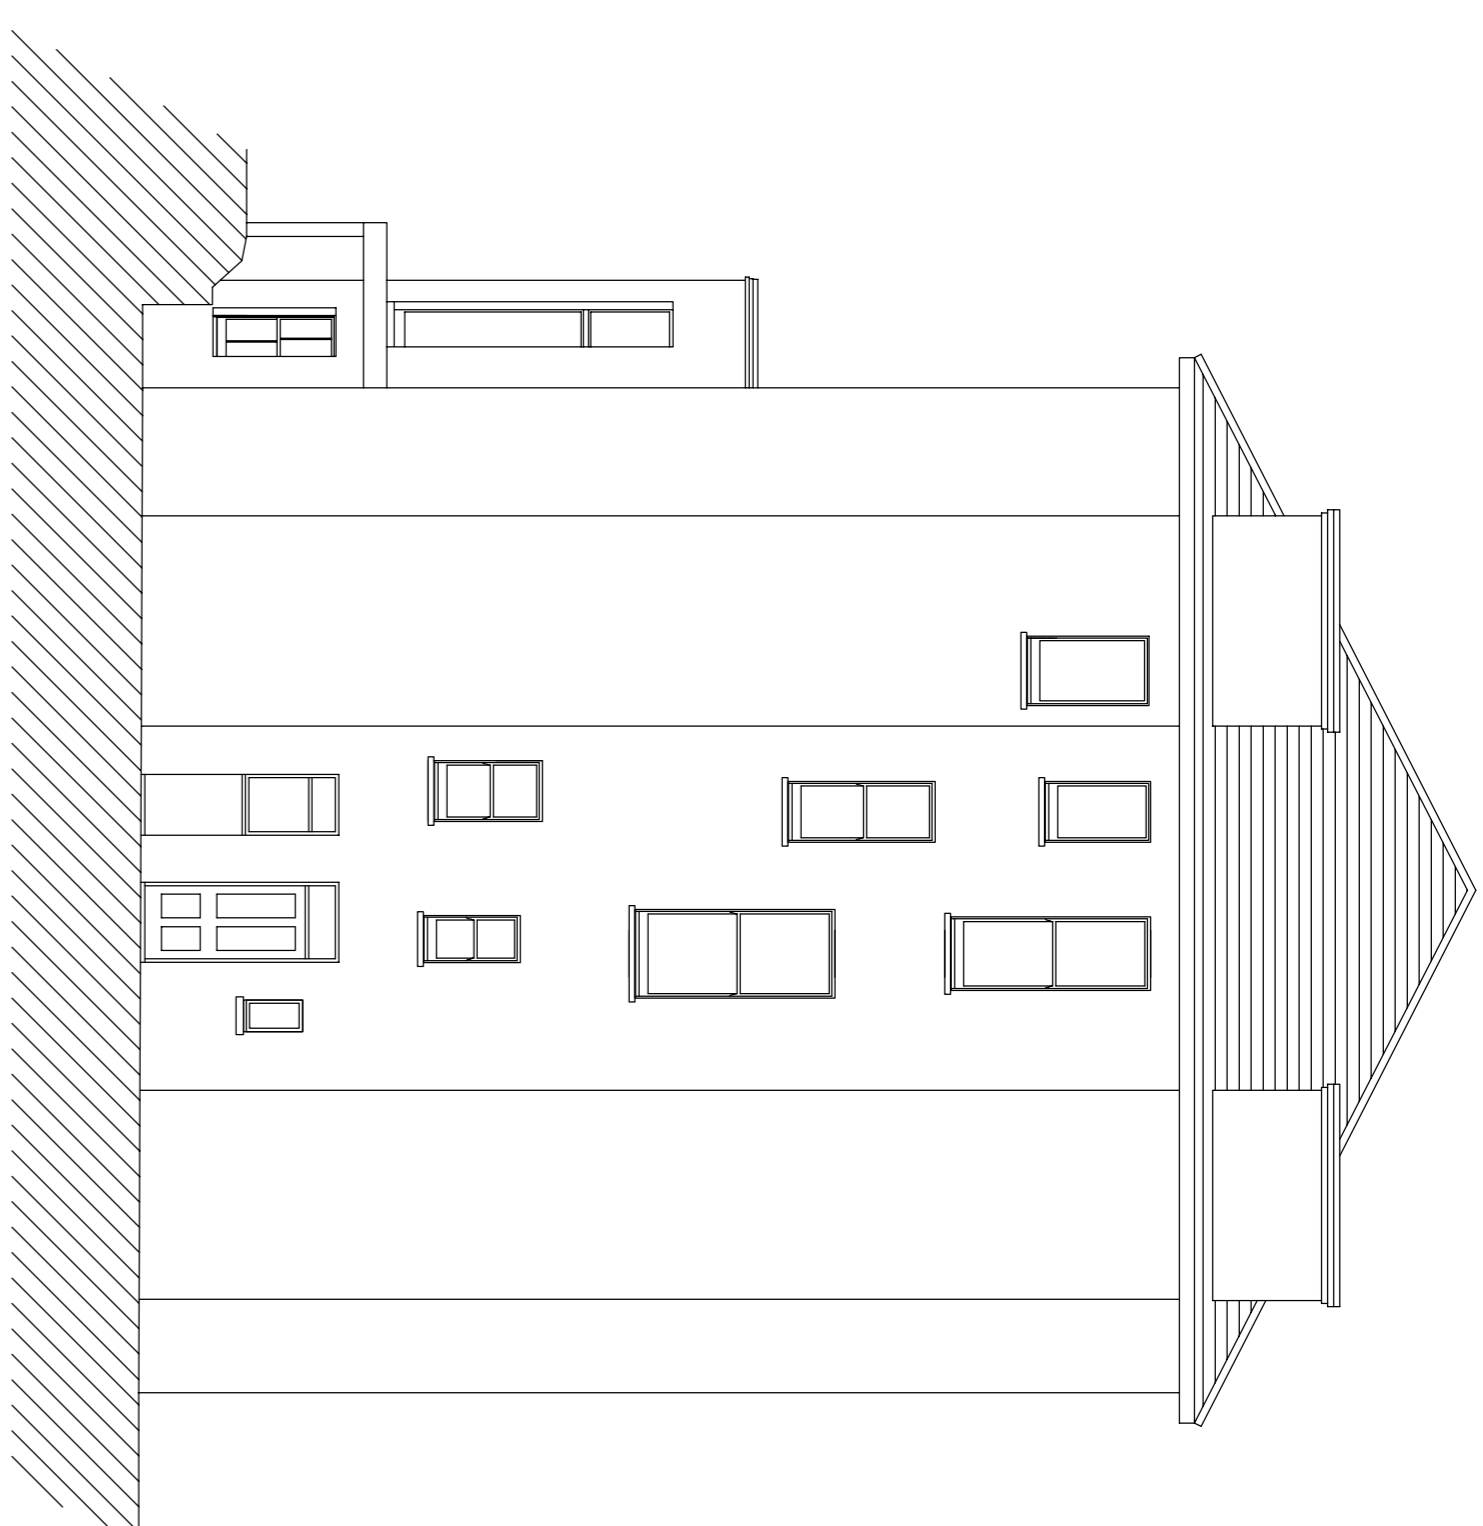

**NORTH WEST ELEVATION**  
1:100

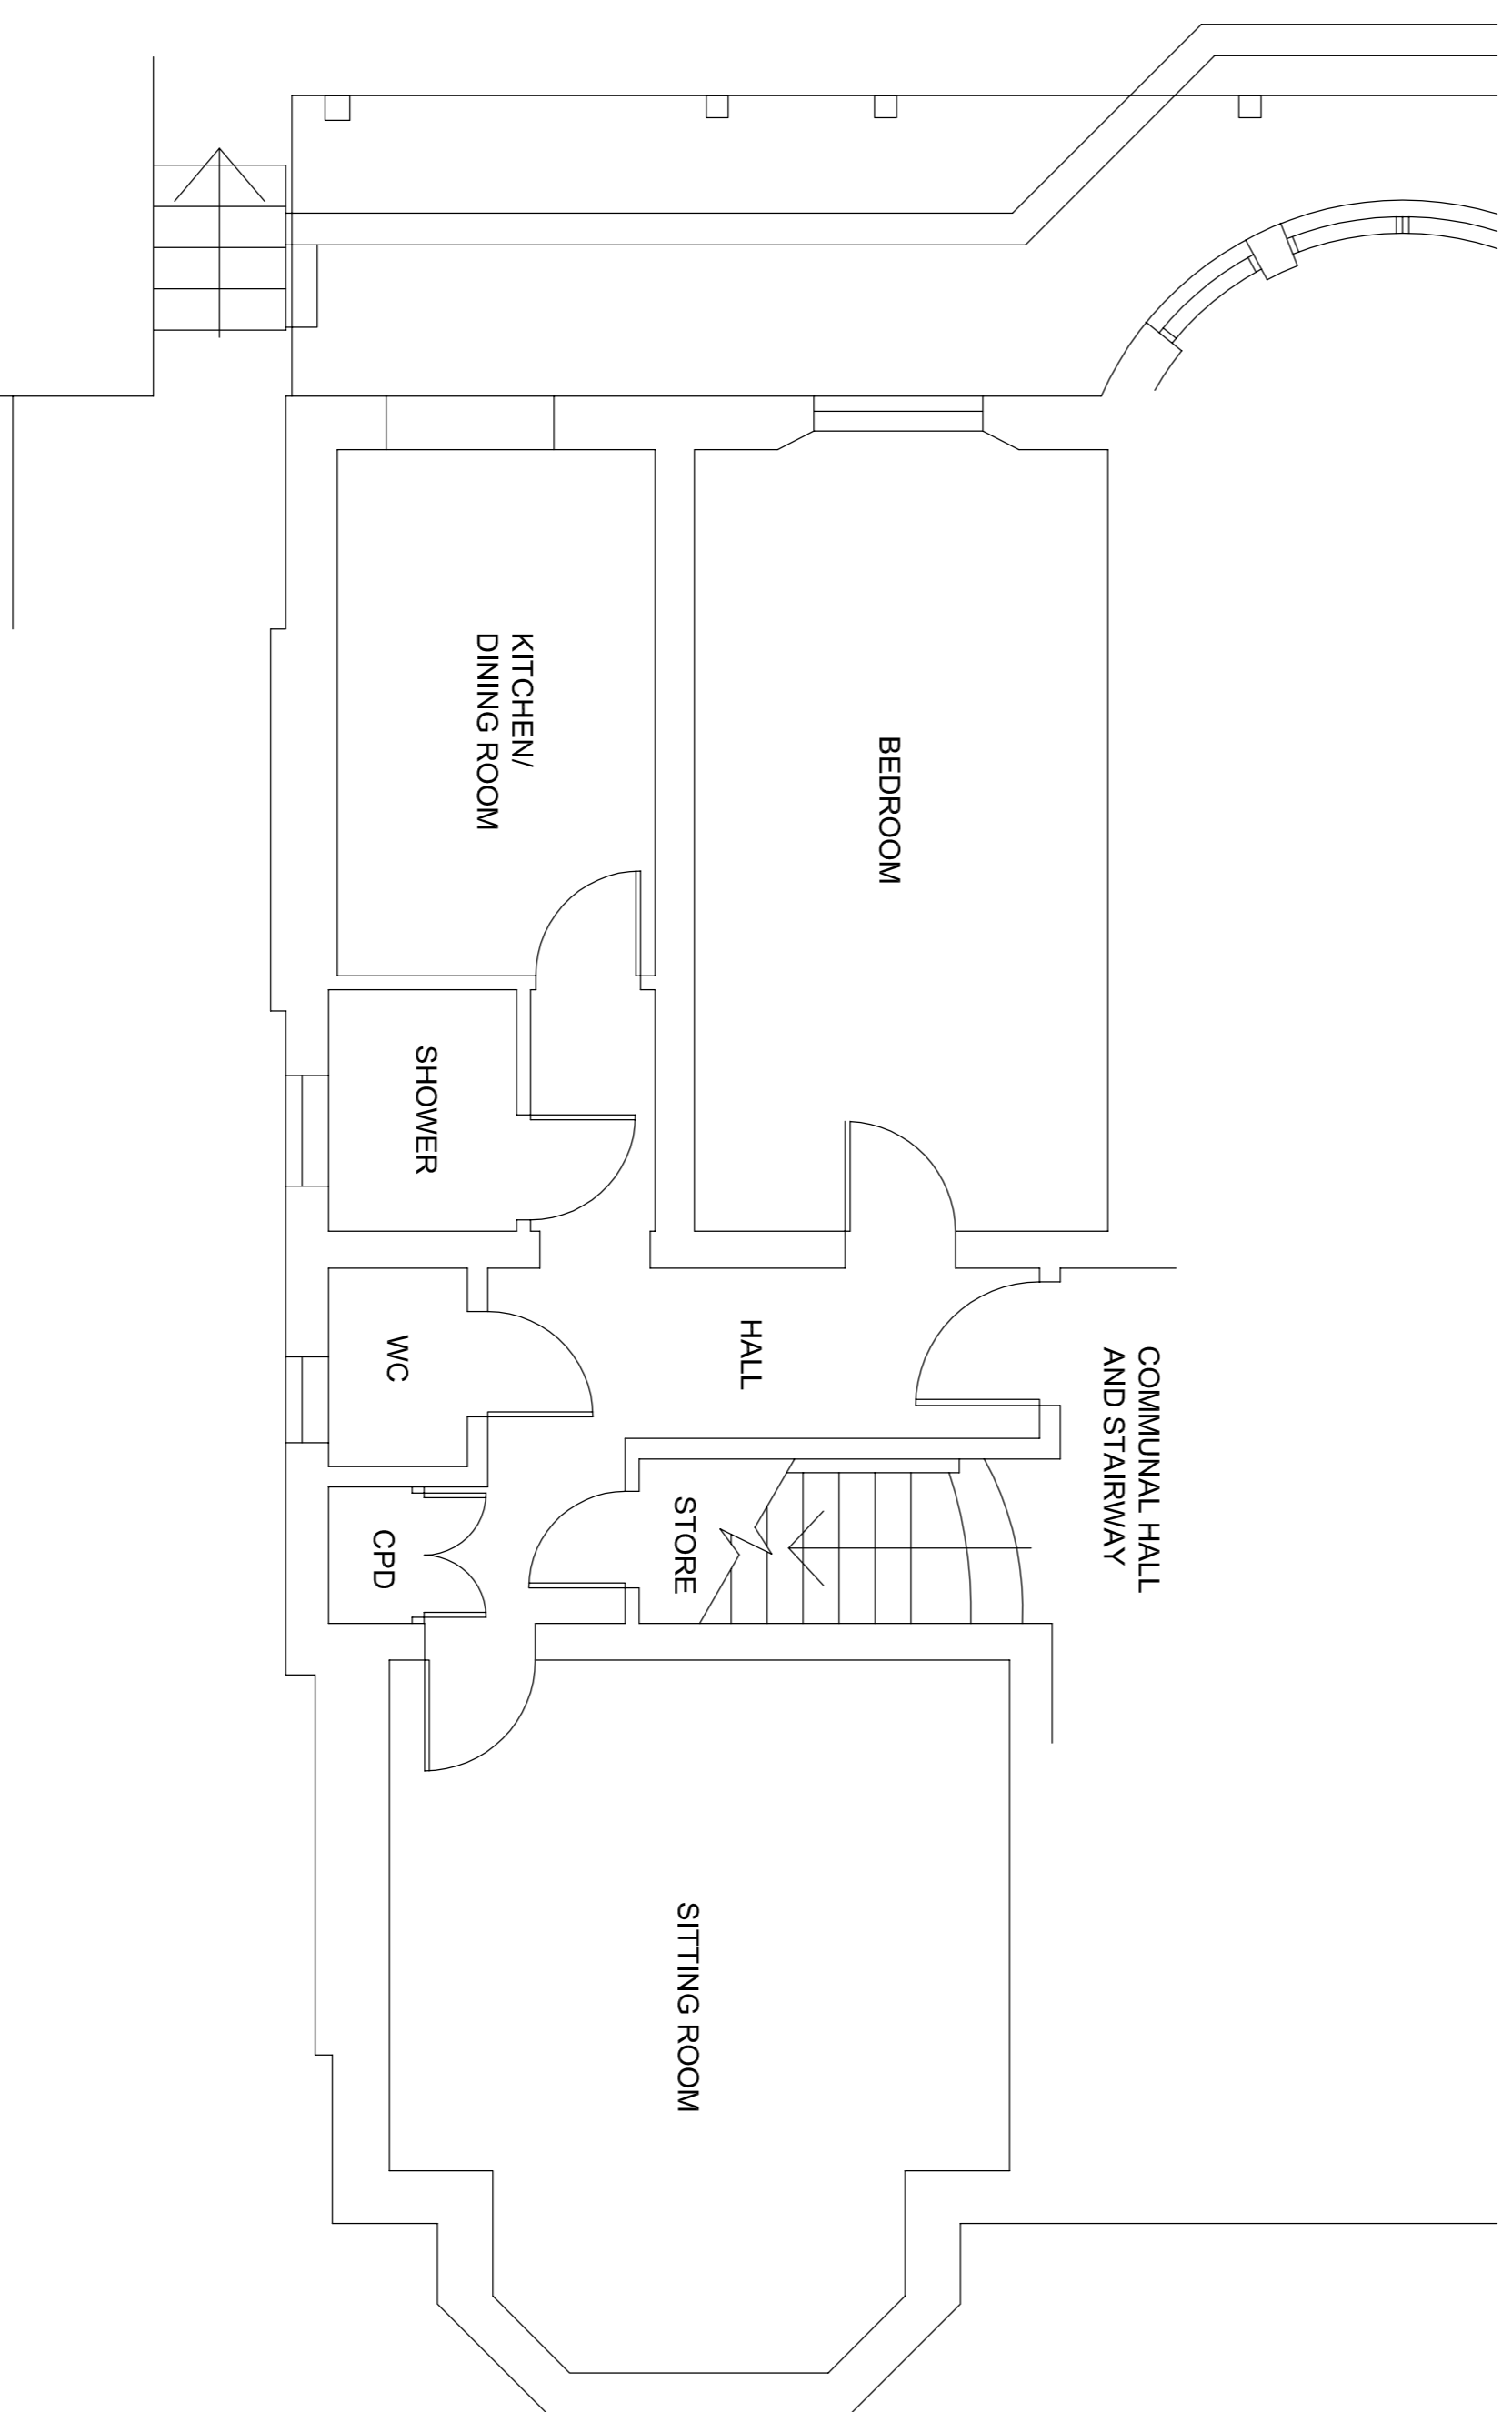

**UPPER GROUND FLOOR FLAT 3 PLAN**  
1:50

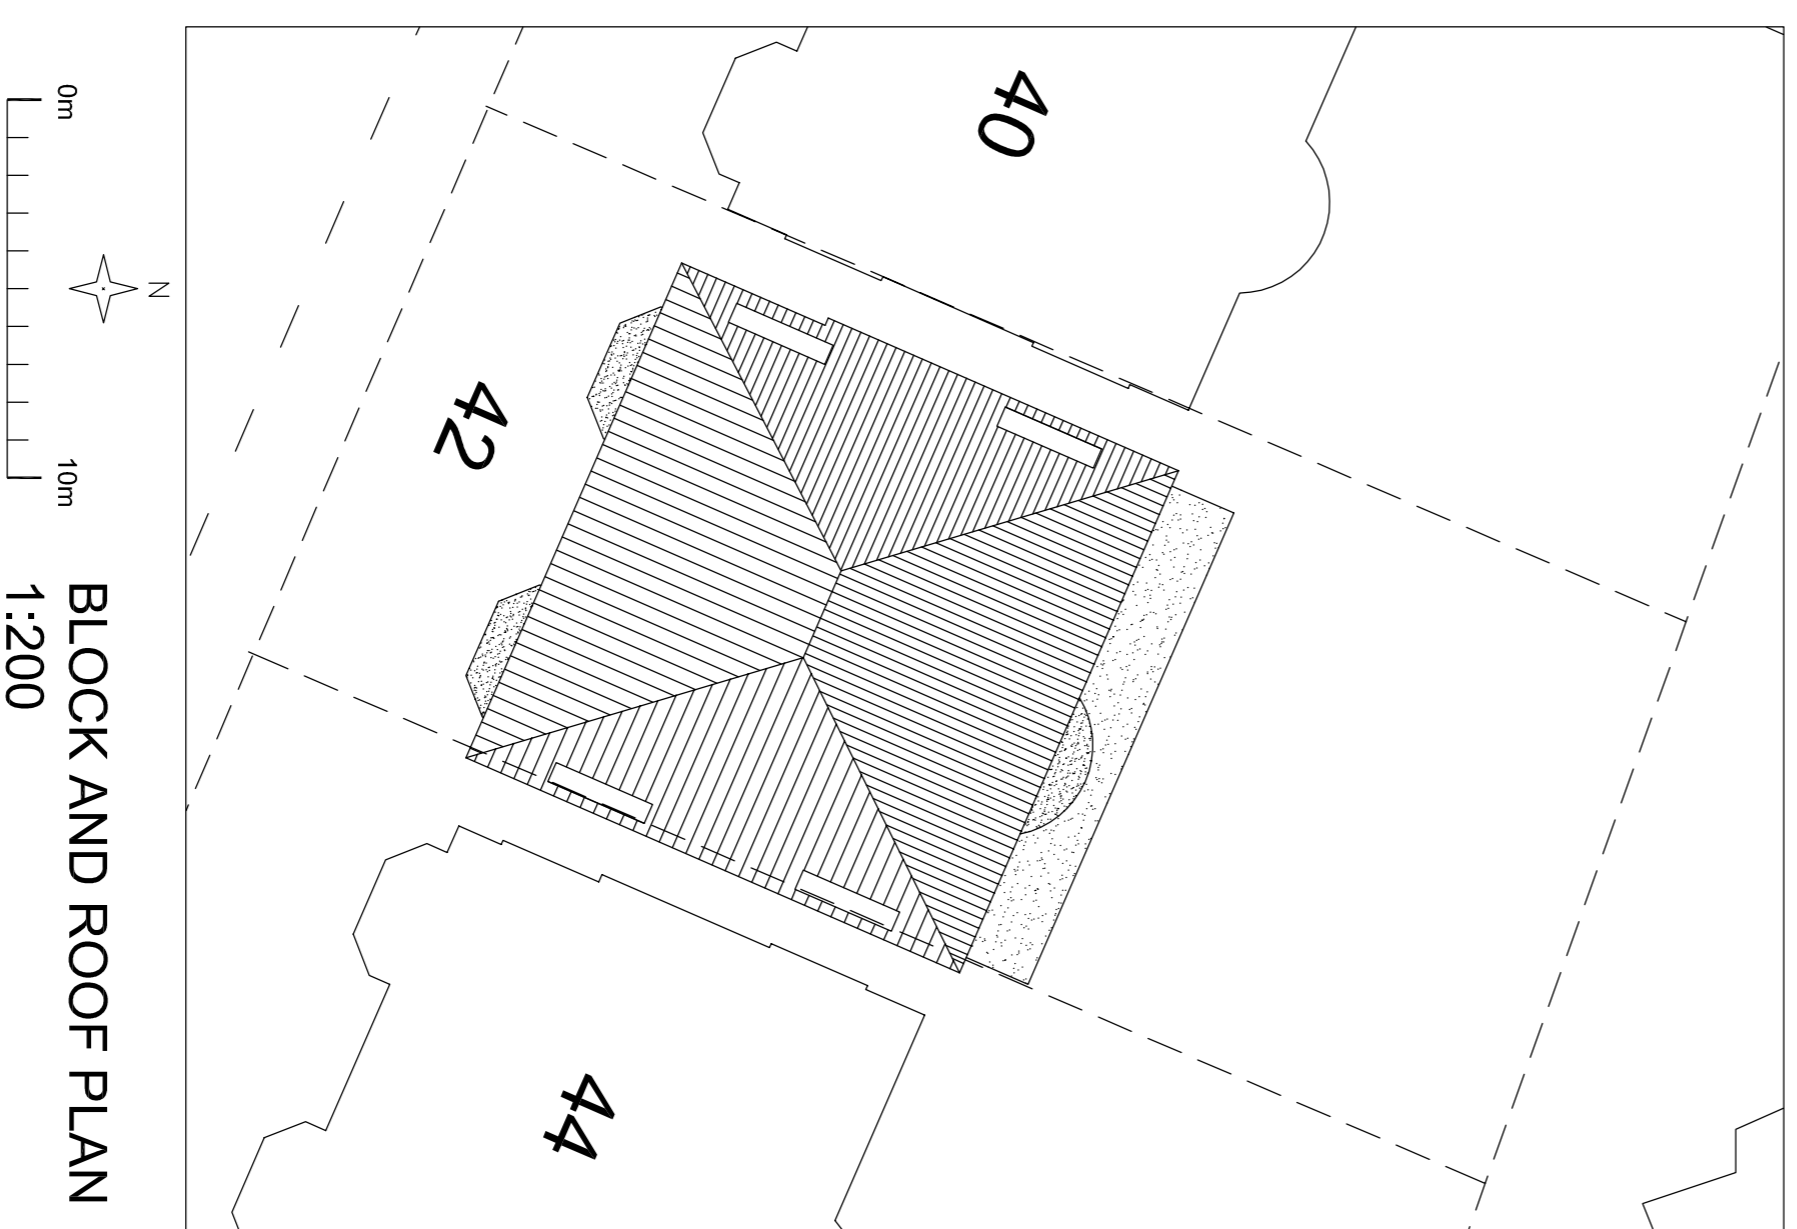

**BLOCK AND ROOF PLAN**  
1:200



**SITE LOCATION PLAN**  
1:1250