

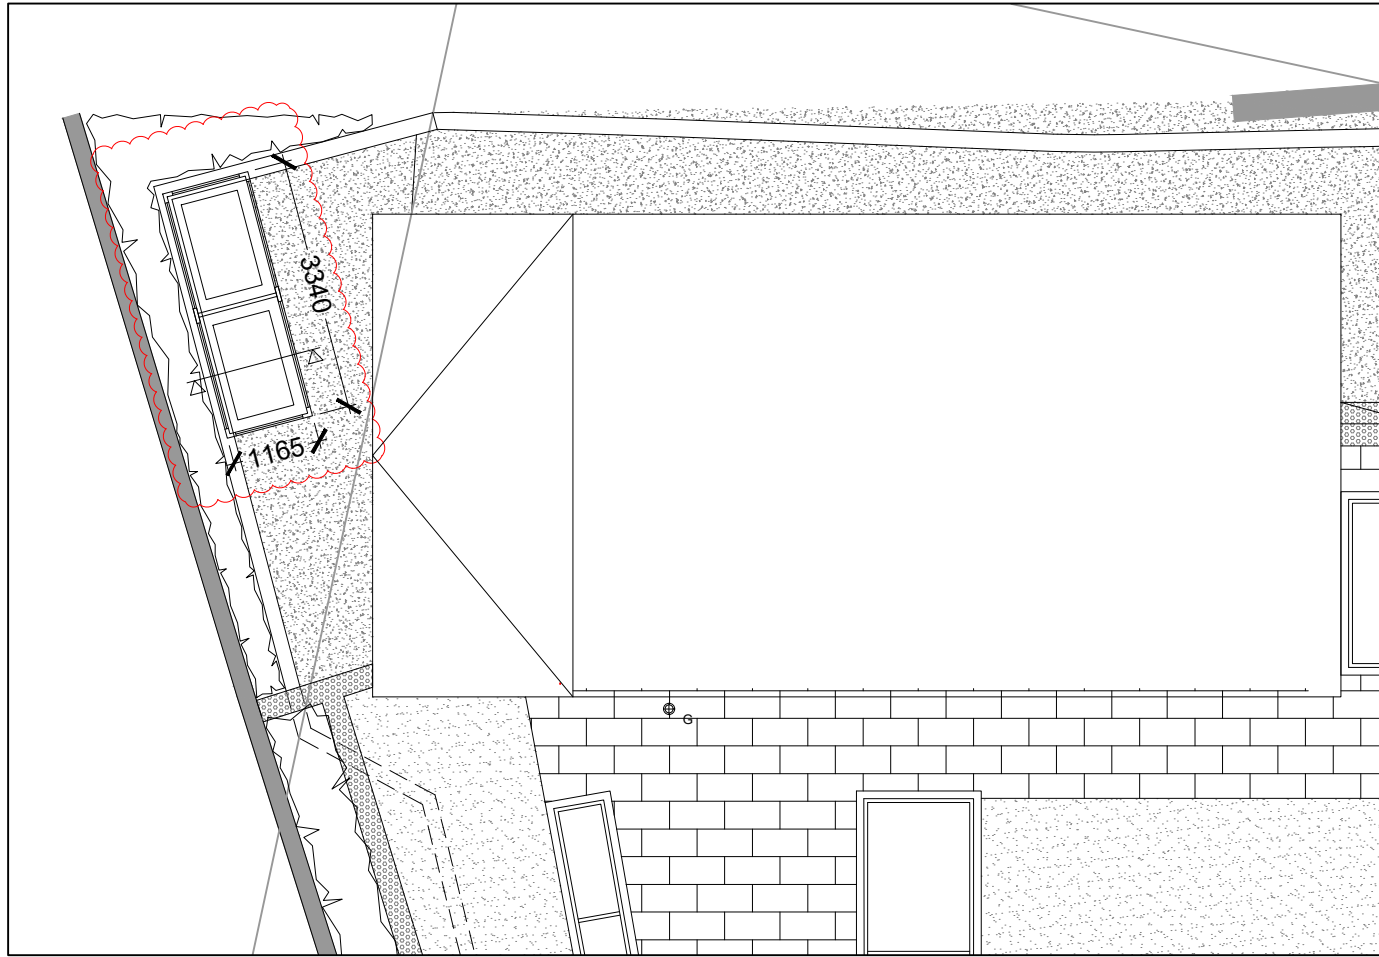


DO NOT SCALE FROM THIS DRAWING  
 ALL DIMENSIONS TO BE CONFIRMED ON SITE BY THE  
 CONTRACTOR PRIOR TO CONSTRUCTION


HEALTH AND SAFETY INFORMATION  
 REF CONSTRUCTION RISKS

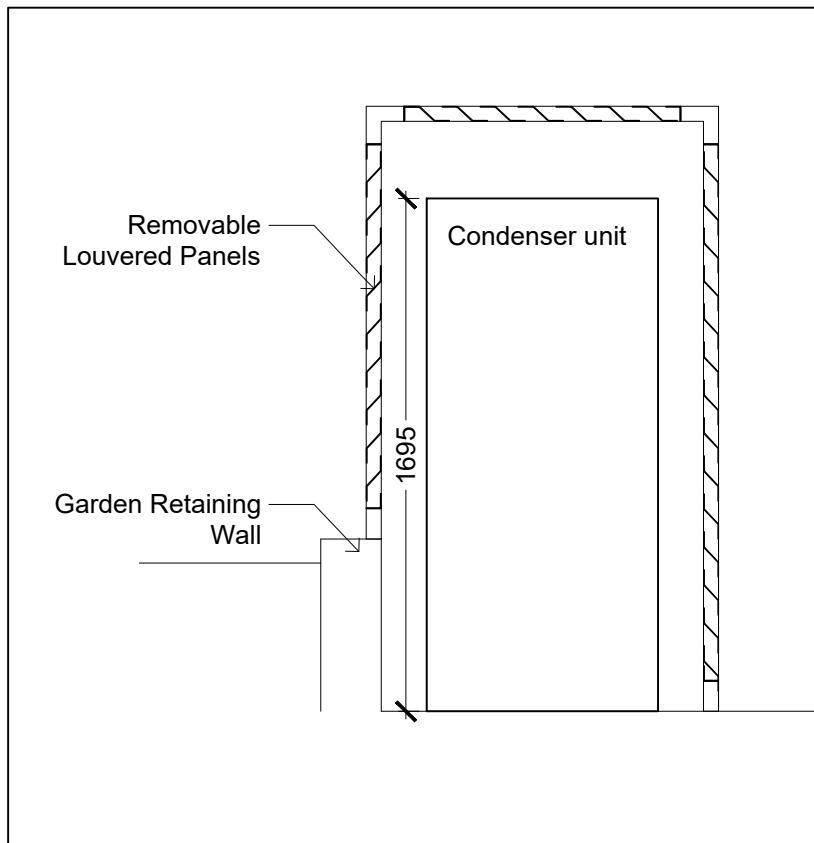


**01 ENCLOSURE LOCATION**  
 Scale 1:100 @ A3

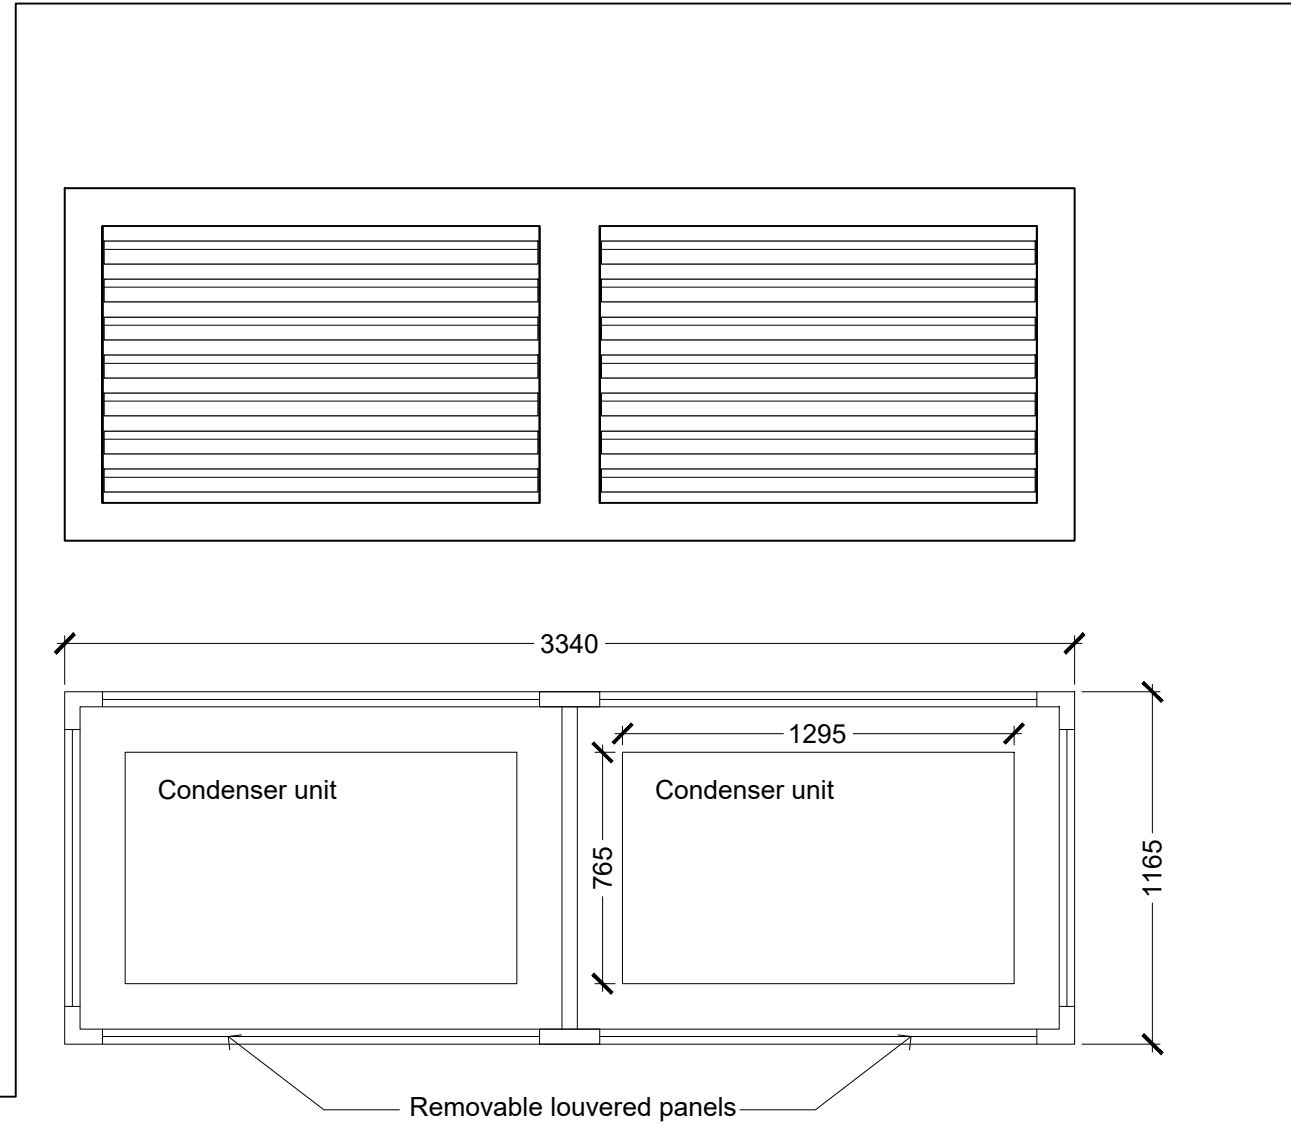

**02 SECTION DETAIL**  
 Scale 1:25 @ A3

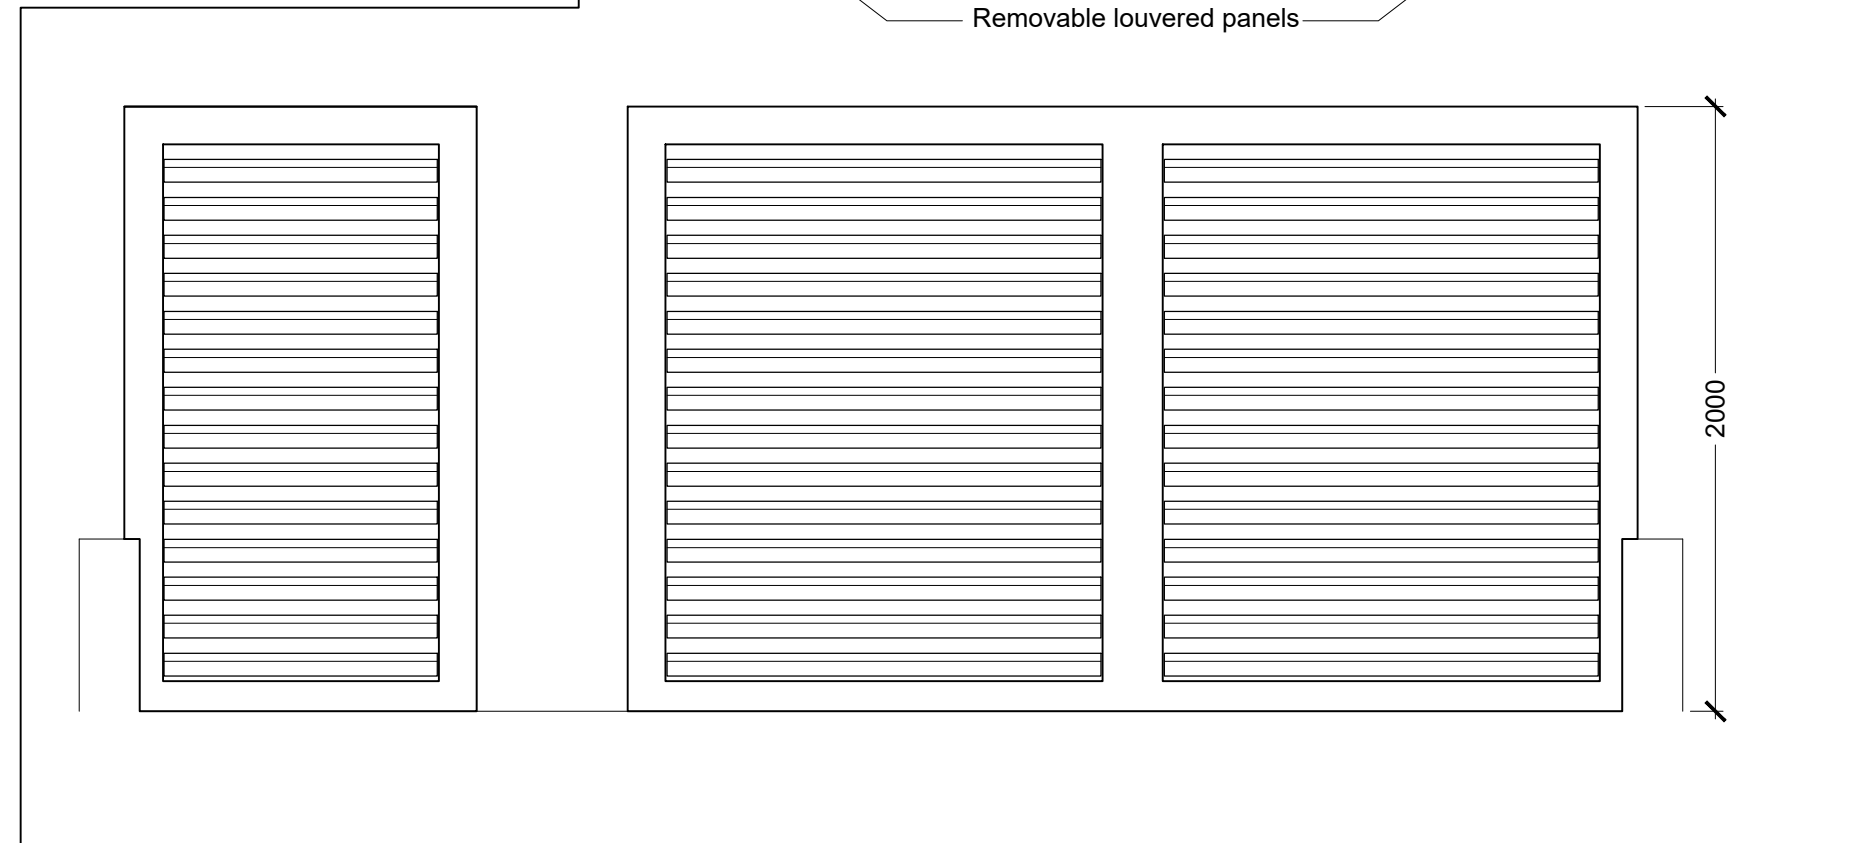

**03 PLAN/ELEVATION DETAILS**  
 Scale 1:25 @ A3

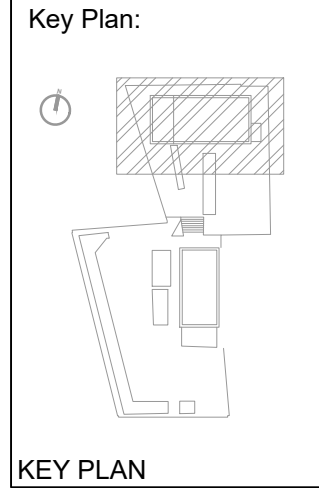

- NOTES:**
- Metal enclosure with powder coated finish (Ral 7011 Grey)
  - Acoustic baffling as specified by engineer

REV	DATE	CHK	AMENDMENTS

Unit A  
 Homefield Rd  
 Havering  
 Suffolk  
 CB9 8QP  
 tel: 01440 760090  
 email: info@radford-group.co.uk  
 www.radford-group.co.uk



KEY PLAN

CLIENT  
 Fellows Cottage Ltd

PROJECT  
 Fellows Road  
 London NW3 3JH

DRAWING  
 ASHP Acoustic Enclosure Details

PRELIMINARY			
SCALE	PAPER	DATE	REV
1:100/1:25	A3	Jan 2018	
DWG NO	FEL101_1201		
			00