
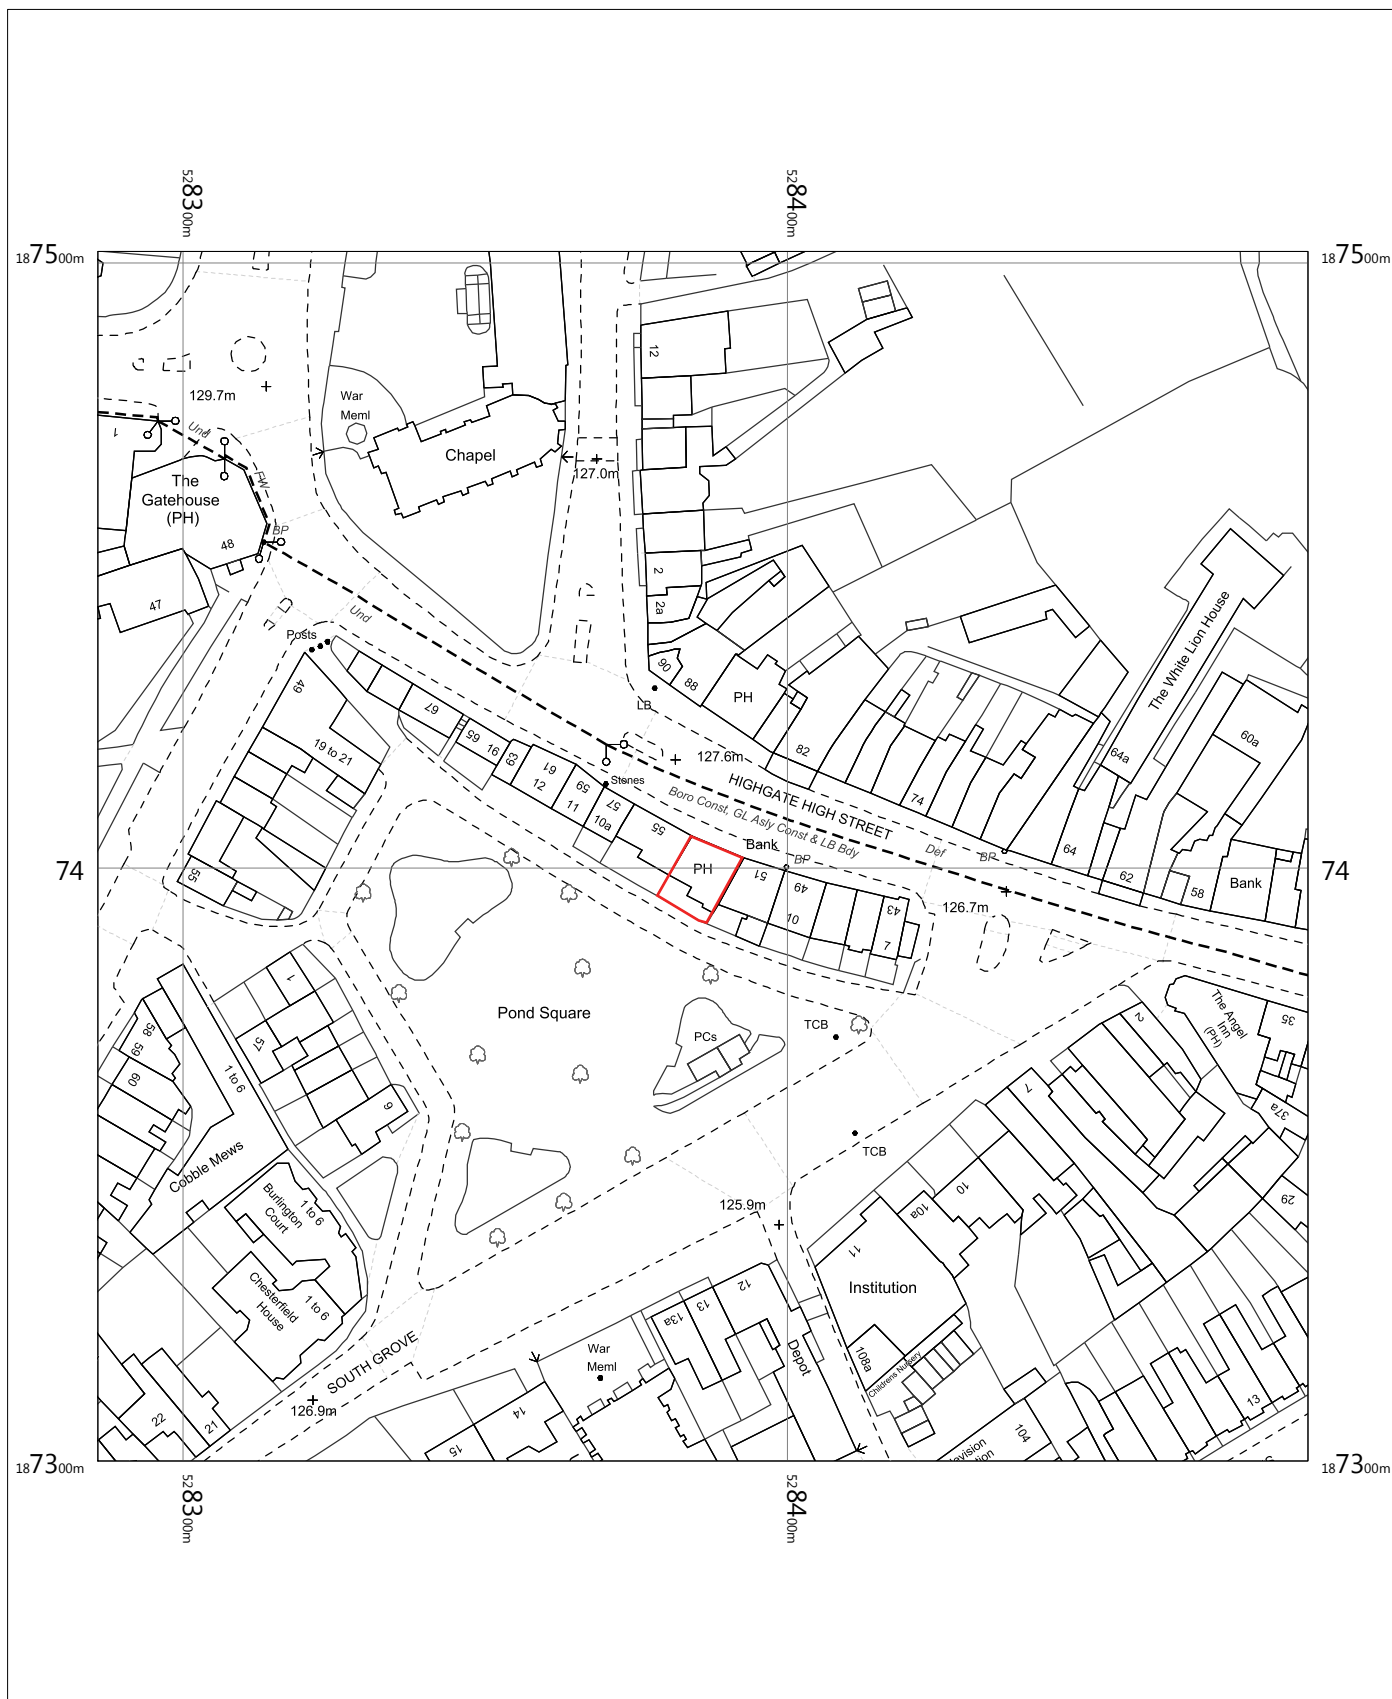


OS MasterMap 1250/2500/10000 scale
Monday, January 8, 2018, ID: BW1-00681243
www.blackwellmapping.co.uk

1:1250 scale print at A4, Centre: 528386 E, 187402 N

©Crown Copyright Ordnance Survey. Licence no. 100041041

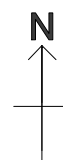

BLACKWELL'S
www.blackwellmapping.co.uk

TEL: 0113 245 2623
maps.leeds@blackwell.co.uk