



Intercommunicating bi-folding doors 1:20

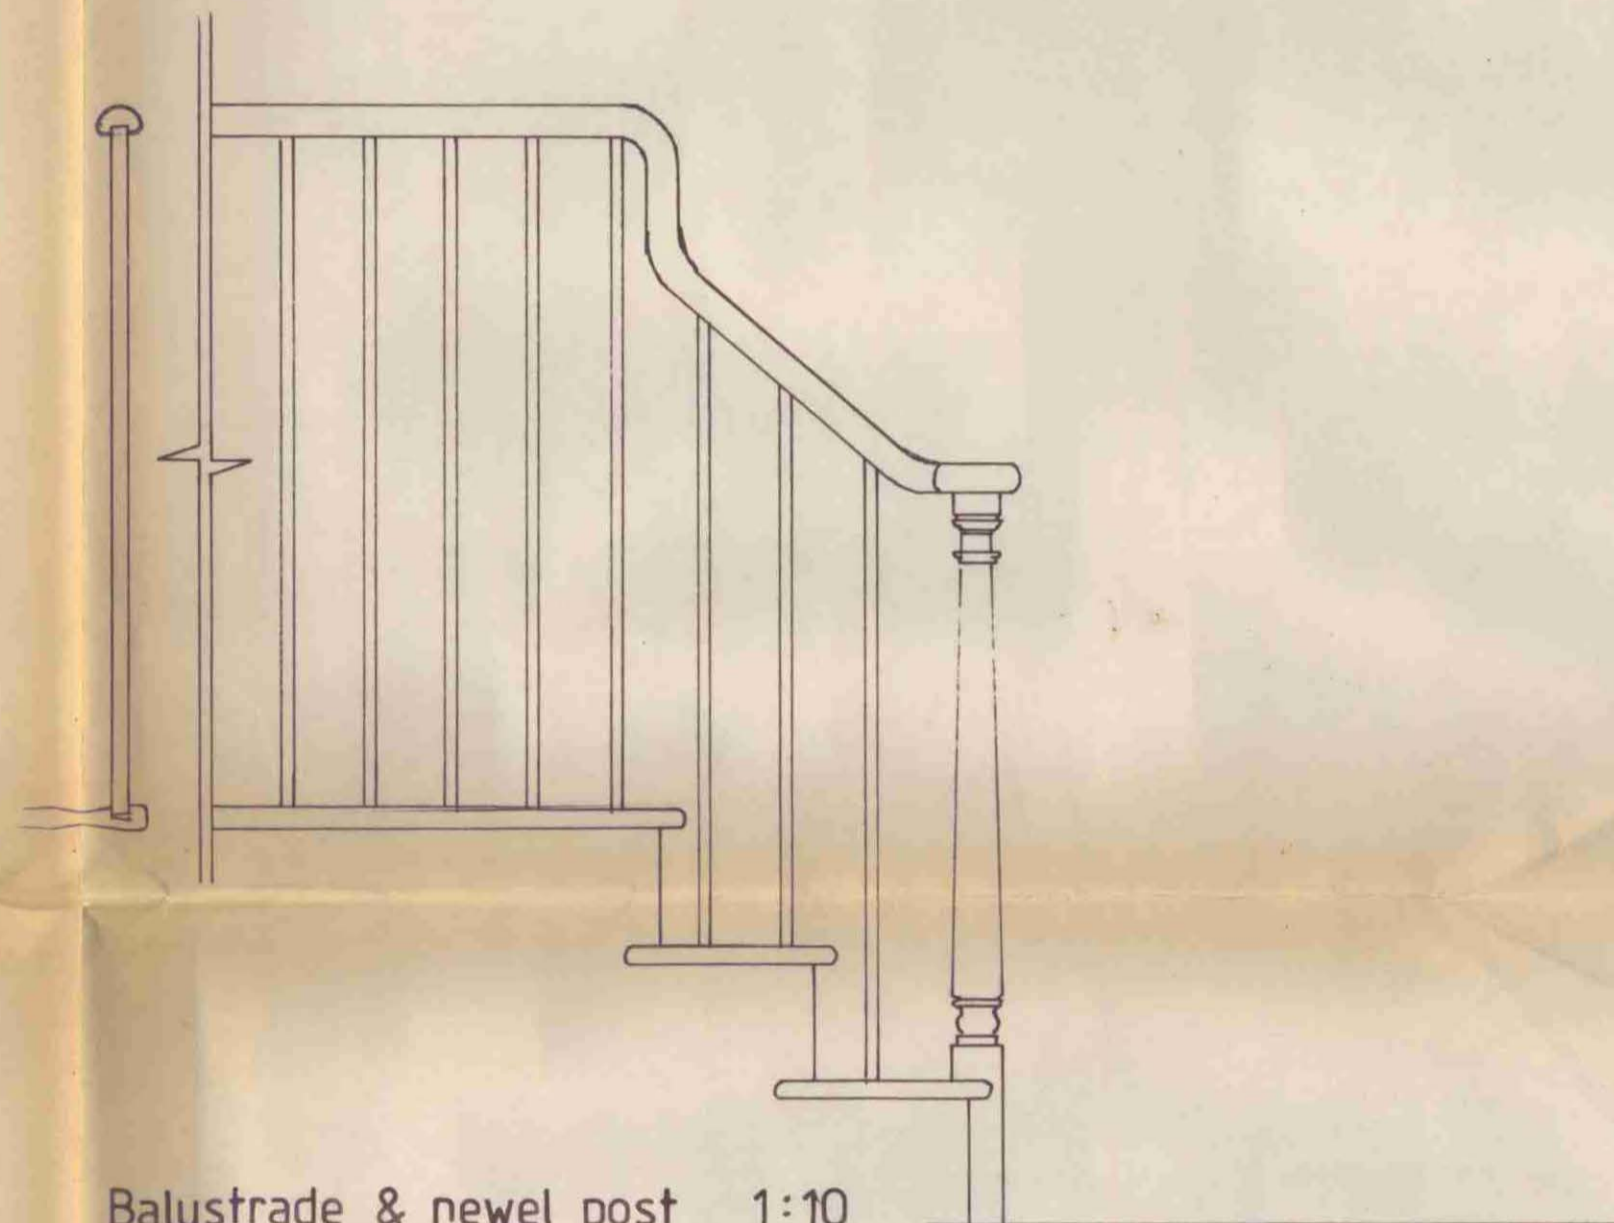

Balustrade & newel post 1:10

LE9700584

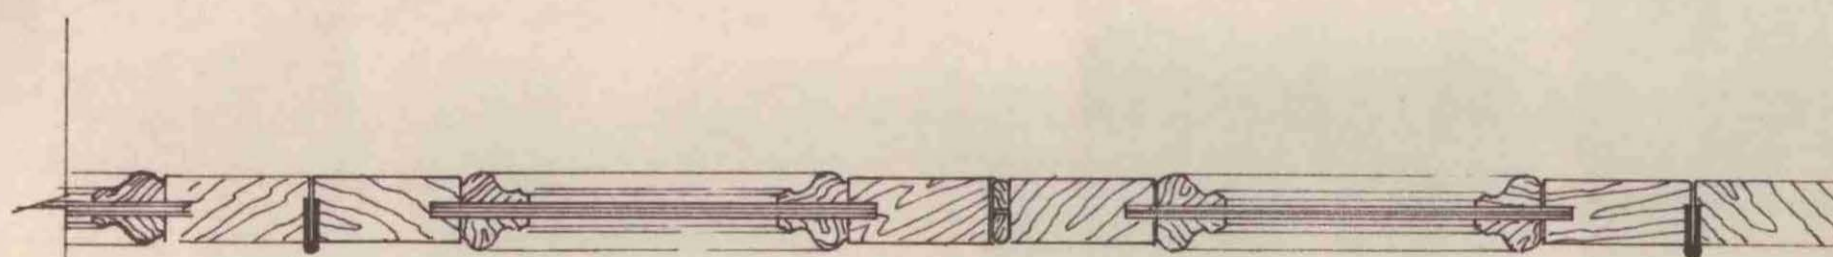

Bi-folding doors 1:5

*Core com*

LONDON BOROUGH OF CAMDEN  
TOWN AND COUNCIL PLANNING ACTS  
15 SEP 1997  
PLANS APPROVED  
ON BEHALF OF THE COUNCIL

<b>S. J. BECKINGHAM &amp; ASSOCIATES</b> CHARTERED SURVEYORS	
102, Ventnor Drive, Totteridge, London N20 8BS	Tel: 0181 4455381 Fax: 0181 3438649
Project Address: <b>7 &amp; 8 Lyme Street,</b> Camden Town, London NW1	
Drawing: Intercommunicating bi-folding door, balustrade & newel post details	
Drwg. No. 978 043	
Scale: 1:20, 1:10, 1:5.	
Date: July 97	

RECEIVED 20 JUL 1997  
LONDON BOROUGH OF CAMDEN  
PLANNING DEPARTMENT