



Notes
SHOPFRONT APPLICATION

SITE BOUNDARY

REV	DATE	DESCRIPTION	BY	CHK
00	31.10.17	ISSUED FOR PLANNING	OC	ET

Project Gail's Kentish Town			
Drawing Site Plan			
Job Number 17059	Drawing Number 0010	Rev 00	
Drawn OC	Date 23.10.17	Status Planning	Scale @ A3 1 : 200

Do not scale from this drawing. All dimensions are to be checked on site. This drawing is to be read in conjunction with all consultants information.



Holland Harvey Architects
 Unit 1.4
 1-5 Vyner Street
 London E2 9DG
 hello@hollandharvey.com
 +44 203 327 0340

Client
 Gail's

ELEVATION 01

KENTISH TOWN ROAD

ELEVATION 03

TO FIRST FLOOR FLAT

GAISFORD STREET

ELEVATION 02

01 EXISTING GROUND FLOOR
1:100


0m 1m 3m 5m



Notes

SHOPFRONT APPLICATION

LOCATION PLAN 1:1250

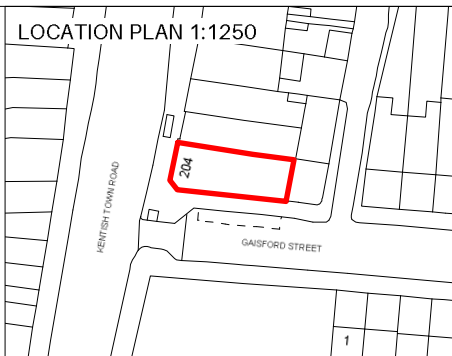

REV	DATE	DESCRIPTION	BY	CHK
00	31.10.17	ISSUED FOR PLANNING	OC	ET
1				


Project Gail's Kentish Town			
Drawing Existing Ground Floor Plan			
Job Number 17059	Drawing Number 0100	Rev 00	
Drawn OC	Date 23.10.17	Status Planning	Scale @ A3 1:100
Do not scale from this drawing. All dimensions are to be checked on site. This drawing is to be read in conjunction with all consultants information.			





Holland Harvey Architects
Unit 1.4
1-5 Vyner Street
London E2 9DG
hello@hollandharvey.com
+44 203 327 0340

Client

Gail's

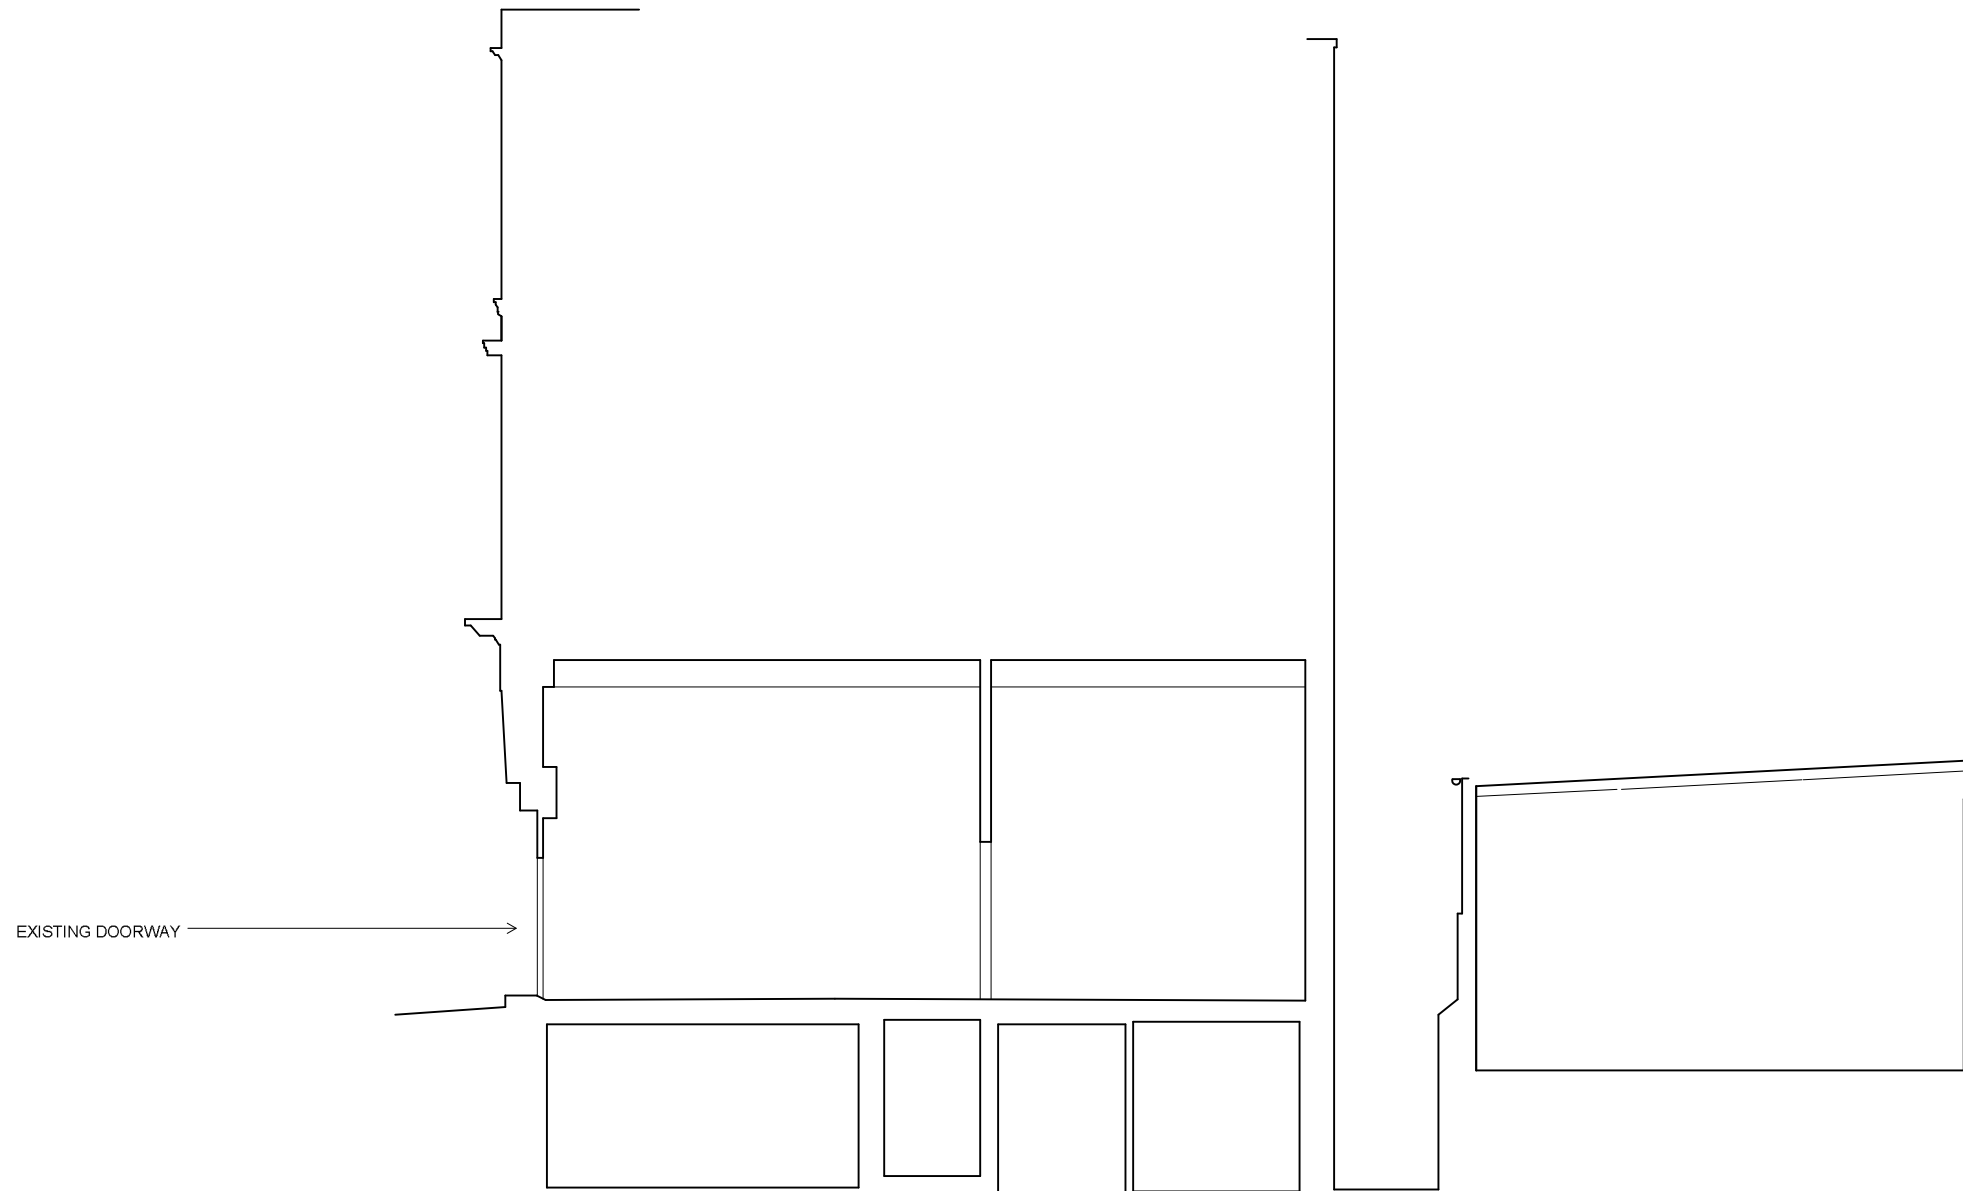


1 EXISTING SECTION AA
1:100

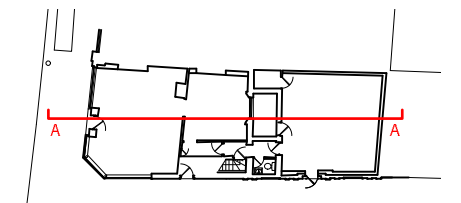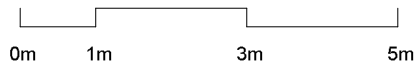

KEY PLAN 1:500

Notes

SHOPFRONT APPLICATION

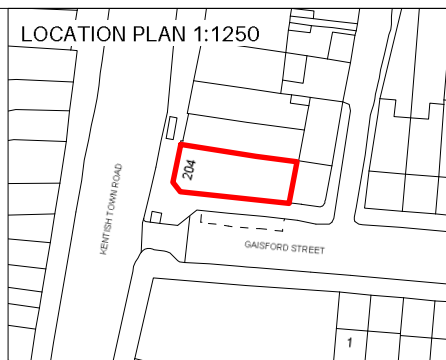

LOCATION PLAN 1:1250

REV	DATE	DESCRIPTION	BY	CHK
00	31.10.17	ISSUED FOR PLANNING	OC	ET
1				


Project Gail's Kentish Town			
Drawing Existing Section			
Job Number 17059	Drawing Number 0200	Rev 00	
Drawn OC	Date 23.10.17	Status Planning	Scale @ A3 1 : 100
Do not scale from this drawing. All dimensions are to be checked on site. This drawing is to be read in conjunction with all consultants information.			



Holland Harvey Architects
Unit 1.4
1-5 Vyner Street
London E2 9DG
hello@hollandharvey.com
+44 203 327 0340

Client

Gail's

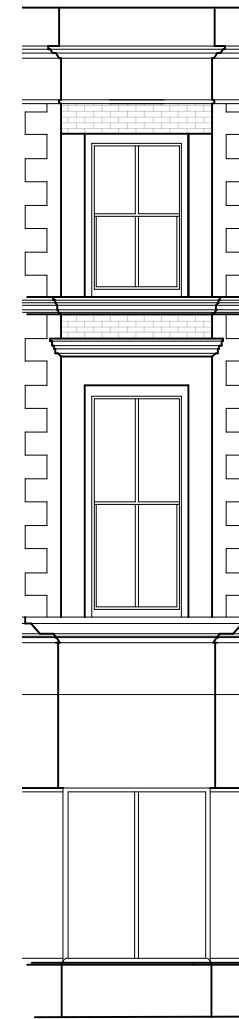

204 KENTISH TOWN ROAD


1 EXISTING ELEVATION 01
1:100

2 EXISTING CORNER ELEVATION 03
1:100



Notes

SHOPFRONT APPLICATION

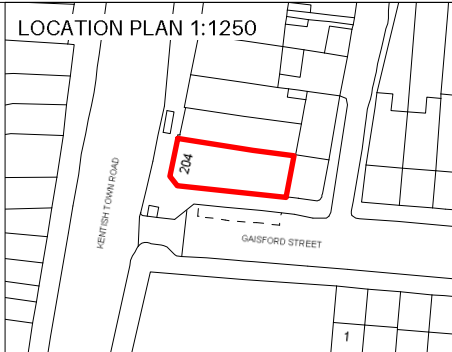

REV	DATE	DESCRIPTION	BY	CHK
00	31.10.17	ISSUED FOR PLANNING	OC	ET
1				

Project Gail's Kentish Town			
Drawing Existing Elevation 01 + 03			
Job Number 17059	Drawing Number 0300	Rev 00	
Drawn OC	Date 23.10.17	Status Planning	Scale @ A3 1:100
Do not scale from this drawing. All dimensions are to be checked on site. This drawing is to be read in conjunction with all consultants information.			



Holland Harvey Architects
Unit 1.4
1-5 Vyner Street
London E2 9DG
hello@hollandharvey.com
+44 203 327 0340


Client

Gail's




204 KENTISH TOWN ROAD

1 EXISTING ELEVATION 02
1:100

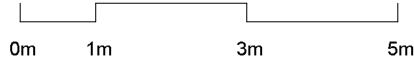

Notes
SHOPFRONT APPLICATION

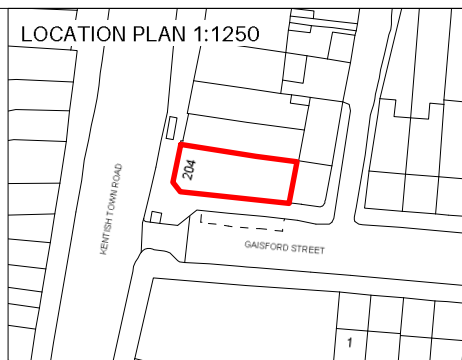

REV	DATE	DESCRIPTION	BY	CHK
00	31.10.17	ISSUED FOR PLANNING	OC	ET
1				

Project Gail's Kentish Town			
Drawing Existing Elevation 02			
Job Number 17059	Drawing Number 0301	Rev 00	
Drawn OC	Date 23.10.17	Status Planning	Scale @ A3 1:100
Do not scale from this drawing. All dimensions are to be checked on site. This drawing is to be read in conjunction with all consultants information.			

Holland Harvey Architects
Unit 1.4
1-5 Vyner Street
London E2 9DG
hello@hollandharvey.com
+44 203 327 0340

Client
Gail's

ELEVATION 01

KENTISH TOWN ROAD

NEW TIMBER FRAME DOUBLE DOOR WITH GLASS PANELS SET WITHIN EXISTING OPENING. EXISTING STEPPED ACCESS RETAINED

NEW DISABLED CALL POINT


ELEVATION 03

NEW GLAZED TIMBER DOUBLE DOOR

BOARDED WINDOW TO BE RE-OPENED AND NEW SASH WINDOW TO BE FITTED

ELEVATION 02


1 PROPOSED GROUND FLOOR 1:100

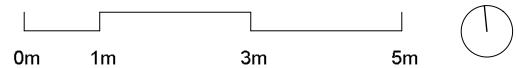

Notes

SHOPFRONT APPLICATION

LOCATION PLAN 1:1250

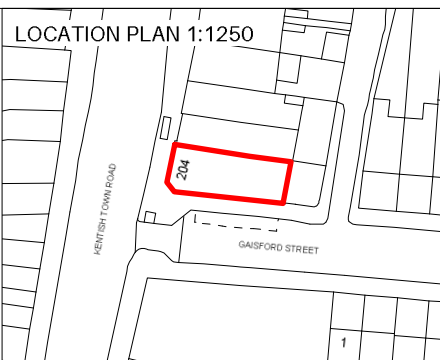

REV	DATE	DESCRIPTION	BY	CHK
A	05.01.18	AS PER REVISION BUBBLES	OC	ET
00	31.10.17	ISSUED FOR PLANNING	OC	ET


Project Gail's Kentish Town			
Drawing Proposed Ground Floor Plan			
Job Number 17059	Drawing Number 1100	Rev A	
Drawn OC	Date 23.10.17	Status Planning	Scale @ A3 1:100
Do not scale from this drawing. All dimensions are to be checked on site. This drawing is to be read in conjunction with all consultants information.			




Holland Harvey Architects
Unit 1.4
1-5 Vyner Street
London E2 9DG
hello@hollandharvey.com
+44 203 327 0340

Client

Gail's

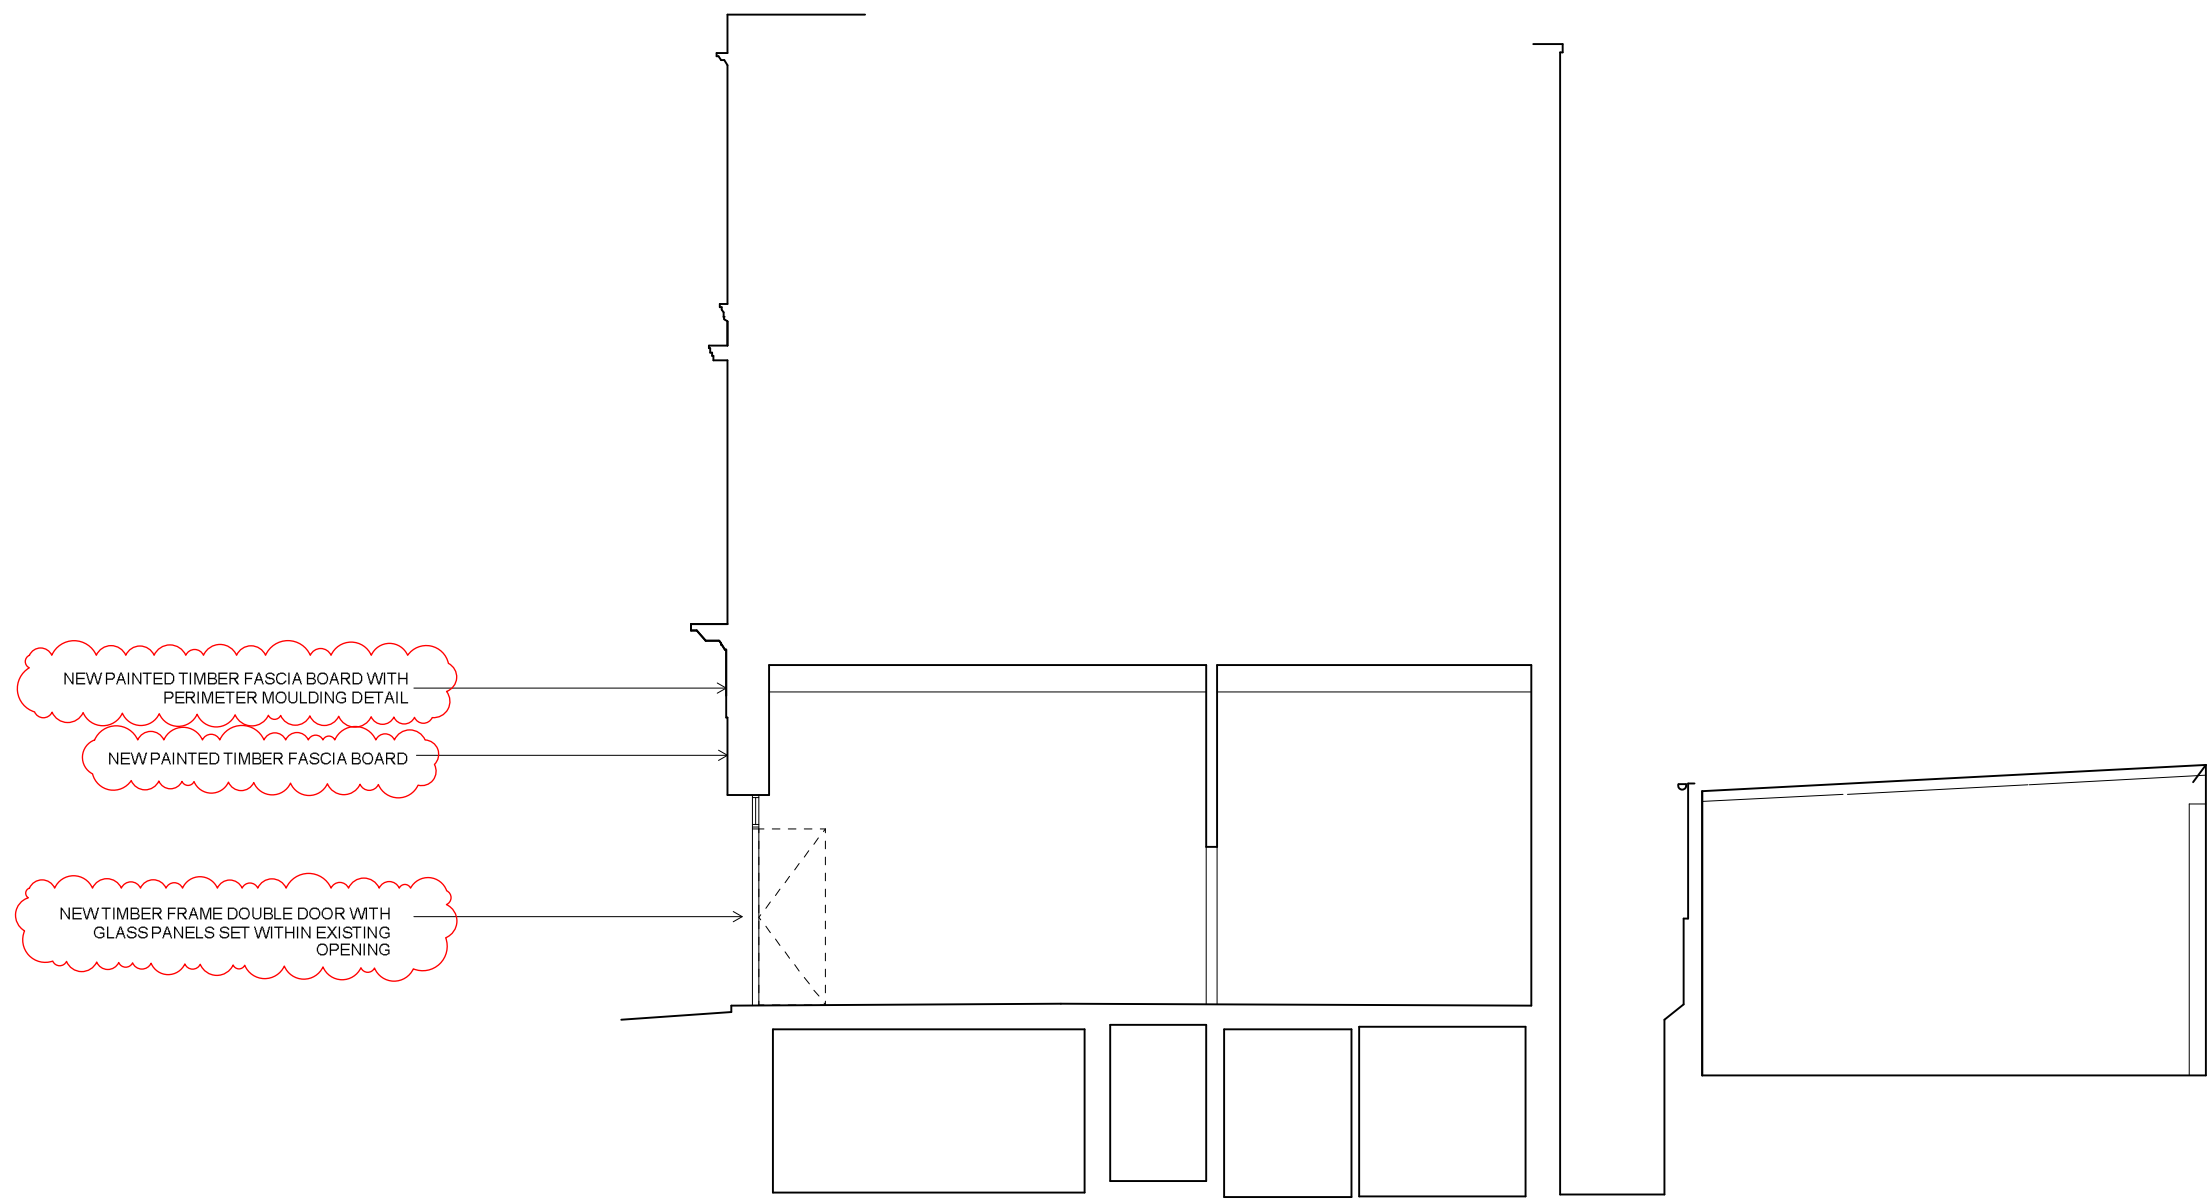


1 PROPOSED SECTION AA
1:100

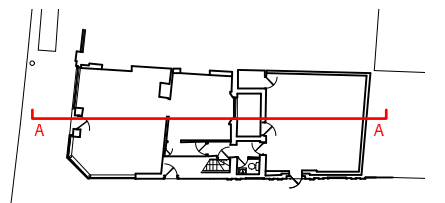

KEY PLAN 1:500

Notes
SHOPFRONT APPLICATION

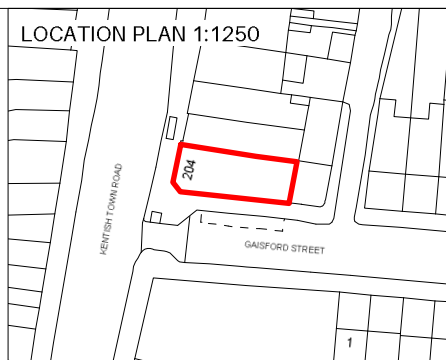

REV	DATE	DESCRIPTION	BY	CHK
A	05.01.18	AS PER REVISION BUBBLES	OC	ET
00	31.10.17	ISSUED FOR PLANNING	OC	ET

Project Gail's Kentish Town			
Drawing Proposed Section			
Job Number 17059	Drawing Number 1200	Rev A	
Drawn OC	Date 23.10.17	Status Planning	Scale @ A3 1 : 100

Do not scale from this drawing. All dimensions are to be checked on site. This drawing is to be read in conjunction with all consultants information.



Holland Harvey Architects
Unit 1.4
1-5 Vyner Street
London E2 9DG
hello@hollandharvey.com
+44 203 327 0340


Client

Gail's



- NEW PAINTED TIMBER FASCIA BOARD WITH PERIMETER MOULDING DETAIL
- NEW PAINTED TIMBER FASCIA BOARD
- EXISTING TILING TO PILASTERS TO BE REMOVED AND REPLACED WITH TIMBER PANELLING
- NEW TIMBER DOUBLE DOOR WITH GLASS PANELS SET WITHIN EXISTING OPENING
- NEW TIMBER PANELLING TO STALL RISERS
- EXISTING STEPPED ACCESS RETAINED

- LINE OF EXISTING FASCIA BOARD TO BE REMOVED
- EXISTING SHOPFRONT WINDOW FRAMES TO BE MADE GOOD AND PAINTED
- NEW DISABLED CALL POINT

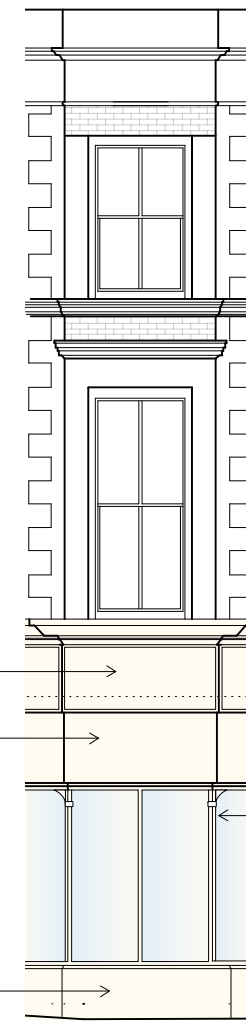


- NEW PAINTED TIMBER FASCIA BOARD WITH PERIMETER MOULDING DETAIL
- NEW PAINTED TIMBER FASCIA BOARD
- EXISTING SHOPFRONT WINDOW FRAMES TO BE MADE GOOD AND PAINTED
- NEW TIMBER PANELLING TO STALL RISERS

- EXISTING SHOPFRONT WINDOW FRAMES TO BE MADE GOOD AND PAINTED

204 KENTISH TOWN ROAD

1 PROPOSED ELEVATION 01
1:100

2 PROPOSED CORNER ELEVATION 03
1:100

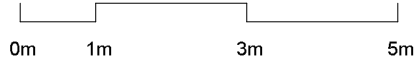


Notes
SHOPFRONT APPLICATION



VIEW FROM KENTISH TOWN ROAD



VIEW FROM GAISFORD STREET

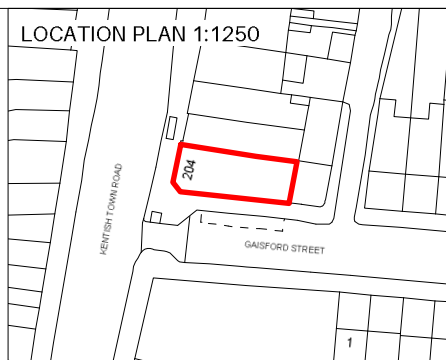

REV	DATE	DESCRIPTION	BY	CHK
A	05.01.18	AS PER REVISION BUBBLES	OC	ET
00	31.10.17	ISSUED FOR PLANNING	OC	ET

Project Gail's Kentish Town			
Drawing Proposed Elevation 01 + 03			
Job Number 17059	Drawing Number 1300	Rev A	
Drawn OC	Date 23.10.17	Status Planning	Scale @ A3 1:100
Do not scale from this drawing. All dimensions are to be checked on site. This drawing is to be read in conjunction with all consultants information.			




Holland Harvey Architects
Unit 1.4
1-5 Vyner Street
London E2 9DG
hello@hollandharvey.com
+44 203 327 0340

Client

Gail's



01 PROPOSED ELEVATION 02
1:100

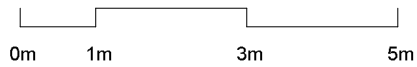

Notes
SHOPFRONT APPLICATION

LOCATION PLAN 1:1250



REV	DATE	DESCRIPTION	BY	CHK
A	05.01.18	AS PER REVISION BUBBLES	OC	ET
00	31.10.17	ISSUED FOR PLANNING	OC	ET

Project Gail's Kentish Town			
Drawing Proposed Elevation 02			
Job Number 17059	Drawing Number 1301	Rev A	
Drawn OC	Date 23.10.17	Status Planning	Scale @ A3 1:100
Do not scale from this drawing. All dimensions are to be checked on site. This drawing is to be read in conjunction with all consultants information.			



Holland Harvey Architects
Unit 1.4
1-5 Vyner Street
London E2 9DG
hello@hollandharvey.com
+44 203 327 0340

Client

Gail's