

0 1 2 3 4 5 6M
SCALE (M)

REDMOND IVIE ARCHITECTS

THE BARLEY MOW CENTRE
10 BARLEY MOW PASSAGE
LONDON W4 4PH
tel 020 8742 1775/ 020 8996 1686
e-mail info@redmondvie.com
www.redmondvie.com


250-252 KILBURN HIGHWAY
LONDON NW6

EXISTING SECTION AA

SCALE: 1:100 @ A3
DATE: JAN 2018
DRAWN: RCI

011/10

DO NOT SCALE FOR CONSTRUCTION
VERIFY ALL DIMENSIONS ON SITE

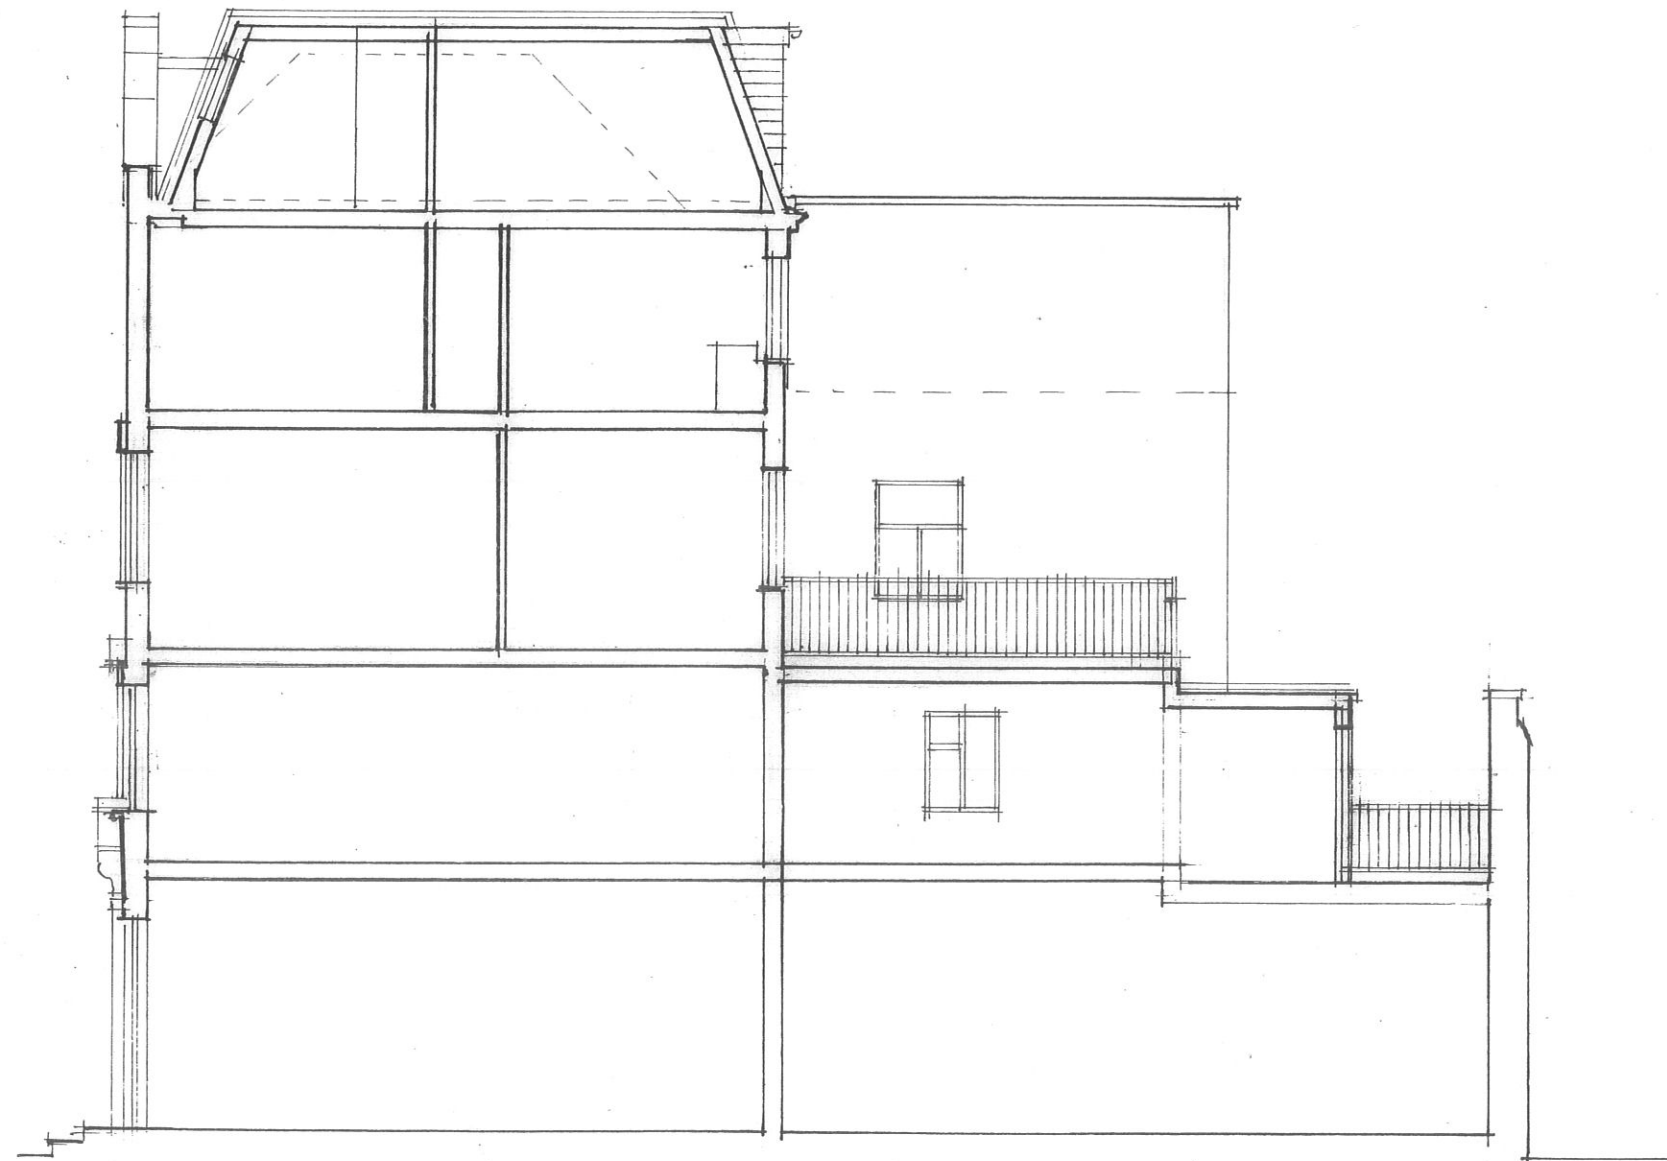

0 1 2 3 4 5 6M
SCALE (M)

REDMOND IVIE ARCHITECTS

THE BARLEY MOW CENTRE
10 BARLEY MOW PASSAGE
LONDON W4 4PH
tel 020 8742 1775/ 020 8996 1686
e-mail info@redmondvie.com
www.redmondvie.com

EXTENSIONS TO
250-252 KILBURN HIGHWAY
LONDON NW6

PROPOSED SECTION AA

SCALE: 1:100 @ A3
DATE: JAN 2018
DRAWN: RCE

09/11

DO NOT SCALE FOR CONSTRUCTION
VERIFY ALL DIMENSIONS ON SITE