


Notes

1. Timber cladding
2. uPVC windows
3. Existing Red brick piers
4. Contrasting brick panels
5. Shopfront

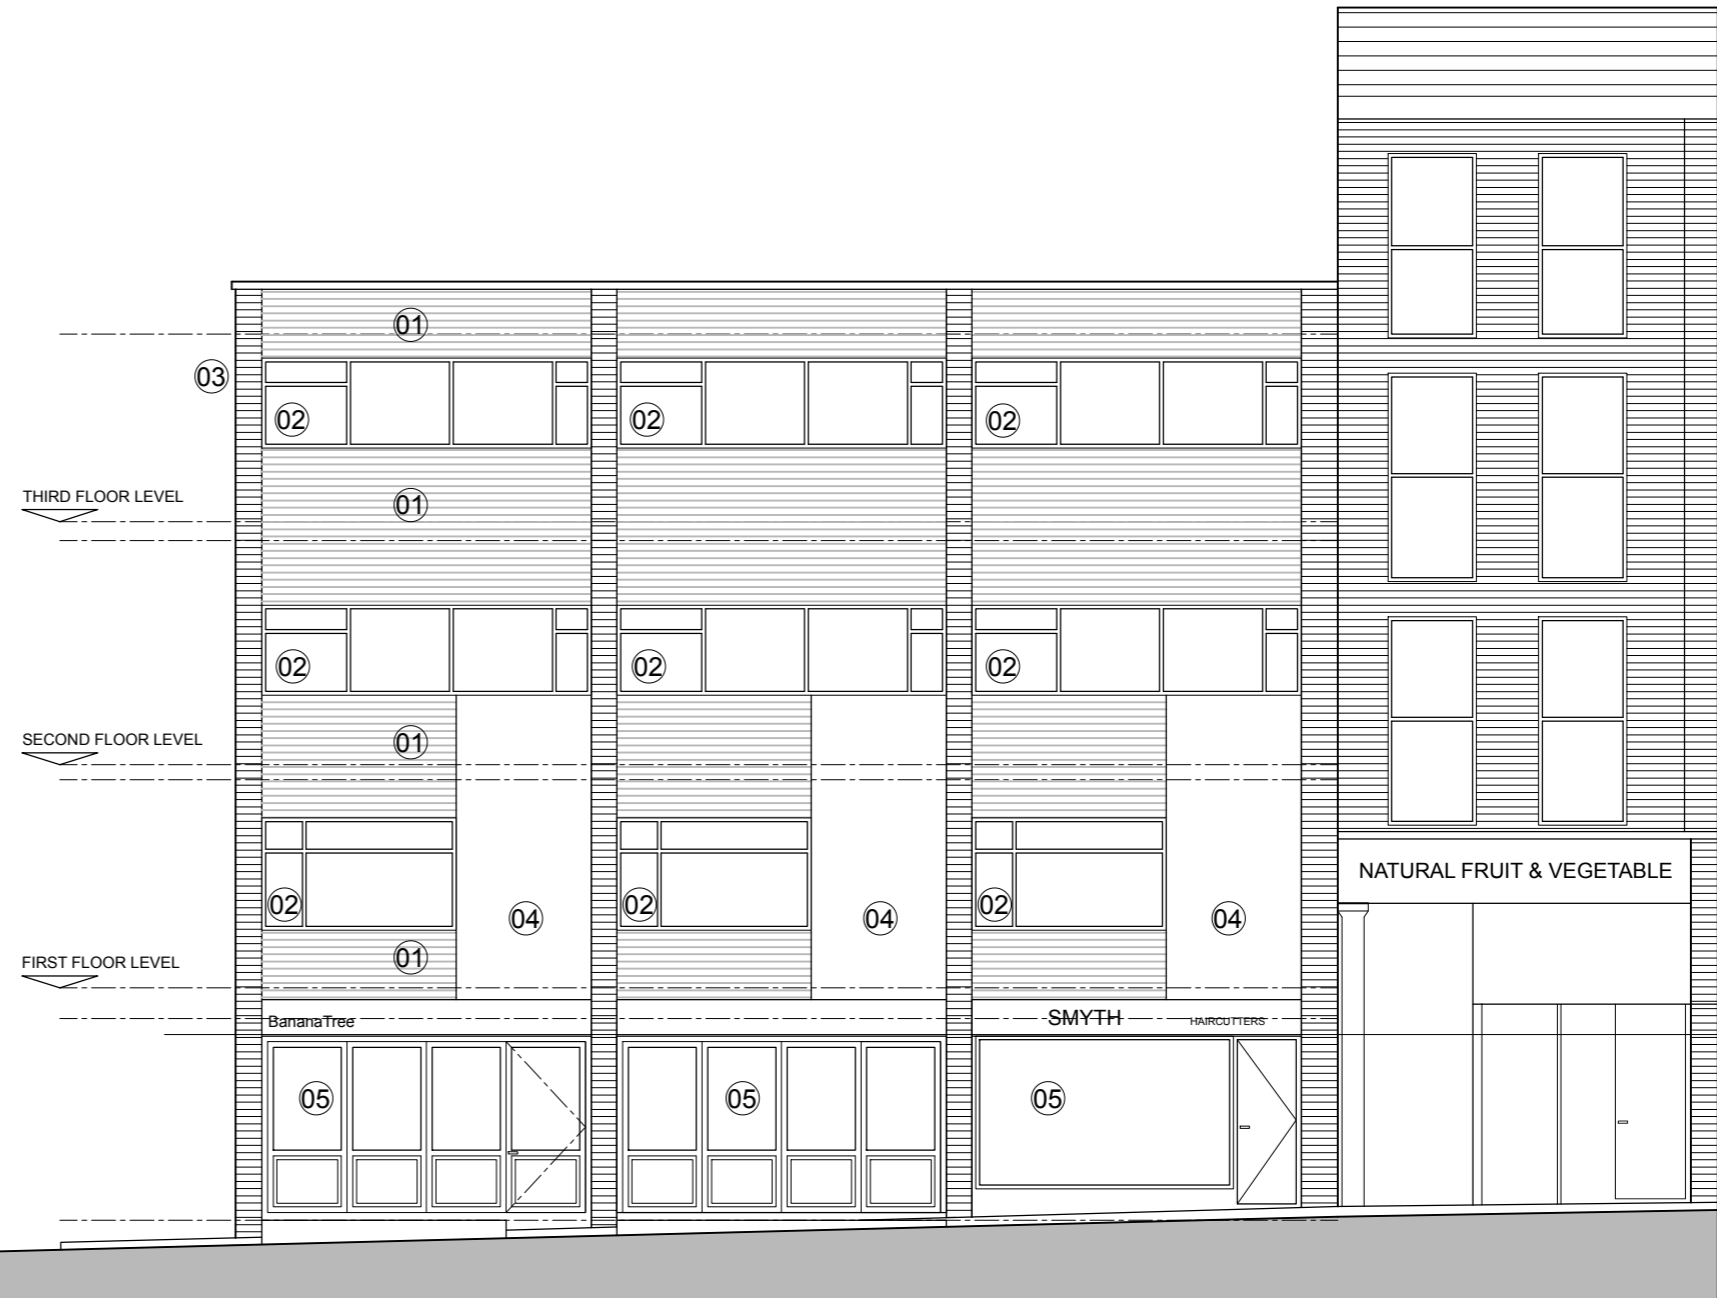


FRONT ELEVATION

NOTES:

1. Do not scale from this drawing
2. Check all levels and dimensions on site before executing work
3. Report any discrepancy to the Client immediately
4. Execute all work in accordance with all laws, regulations and by-laws

REVISIONS:

A 030118 window detail added

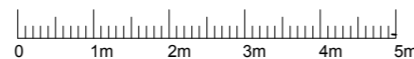

**SHER+WHITE
ARCHITECTS**

CONTACT:

Deborah Sher 07966 205 219
Gemma White 07711 605 633

PROJECT:

West End Lane

CLIENT:

Ruth Arnold

DRAWING:

**EXISTING FRONT ELEVATION
1706/EX.04_A**

format:

A1

scale:

1:100

date:

Nov.17