


Notes

1. New fixed PPC aluminium framed window in existing opening
2. Contrasting brick panels
3. New PPC aluminium framed entrance screen
4. New PPC aluminium door in existing opening
5. Existing shopfront window
6. New openable PPC aluminium framed window in existing opening

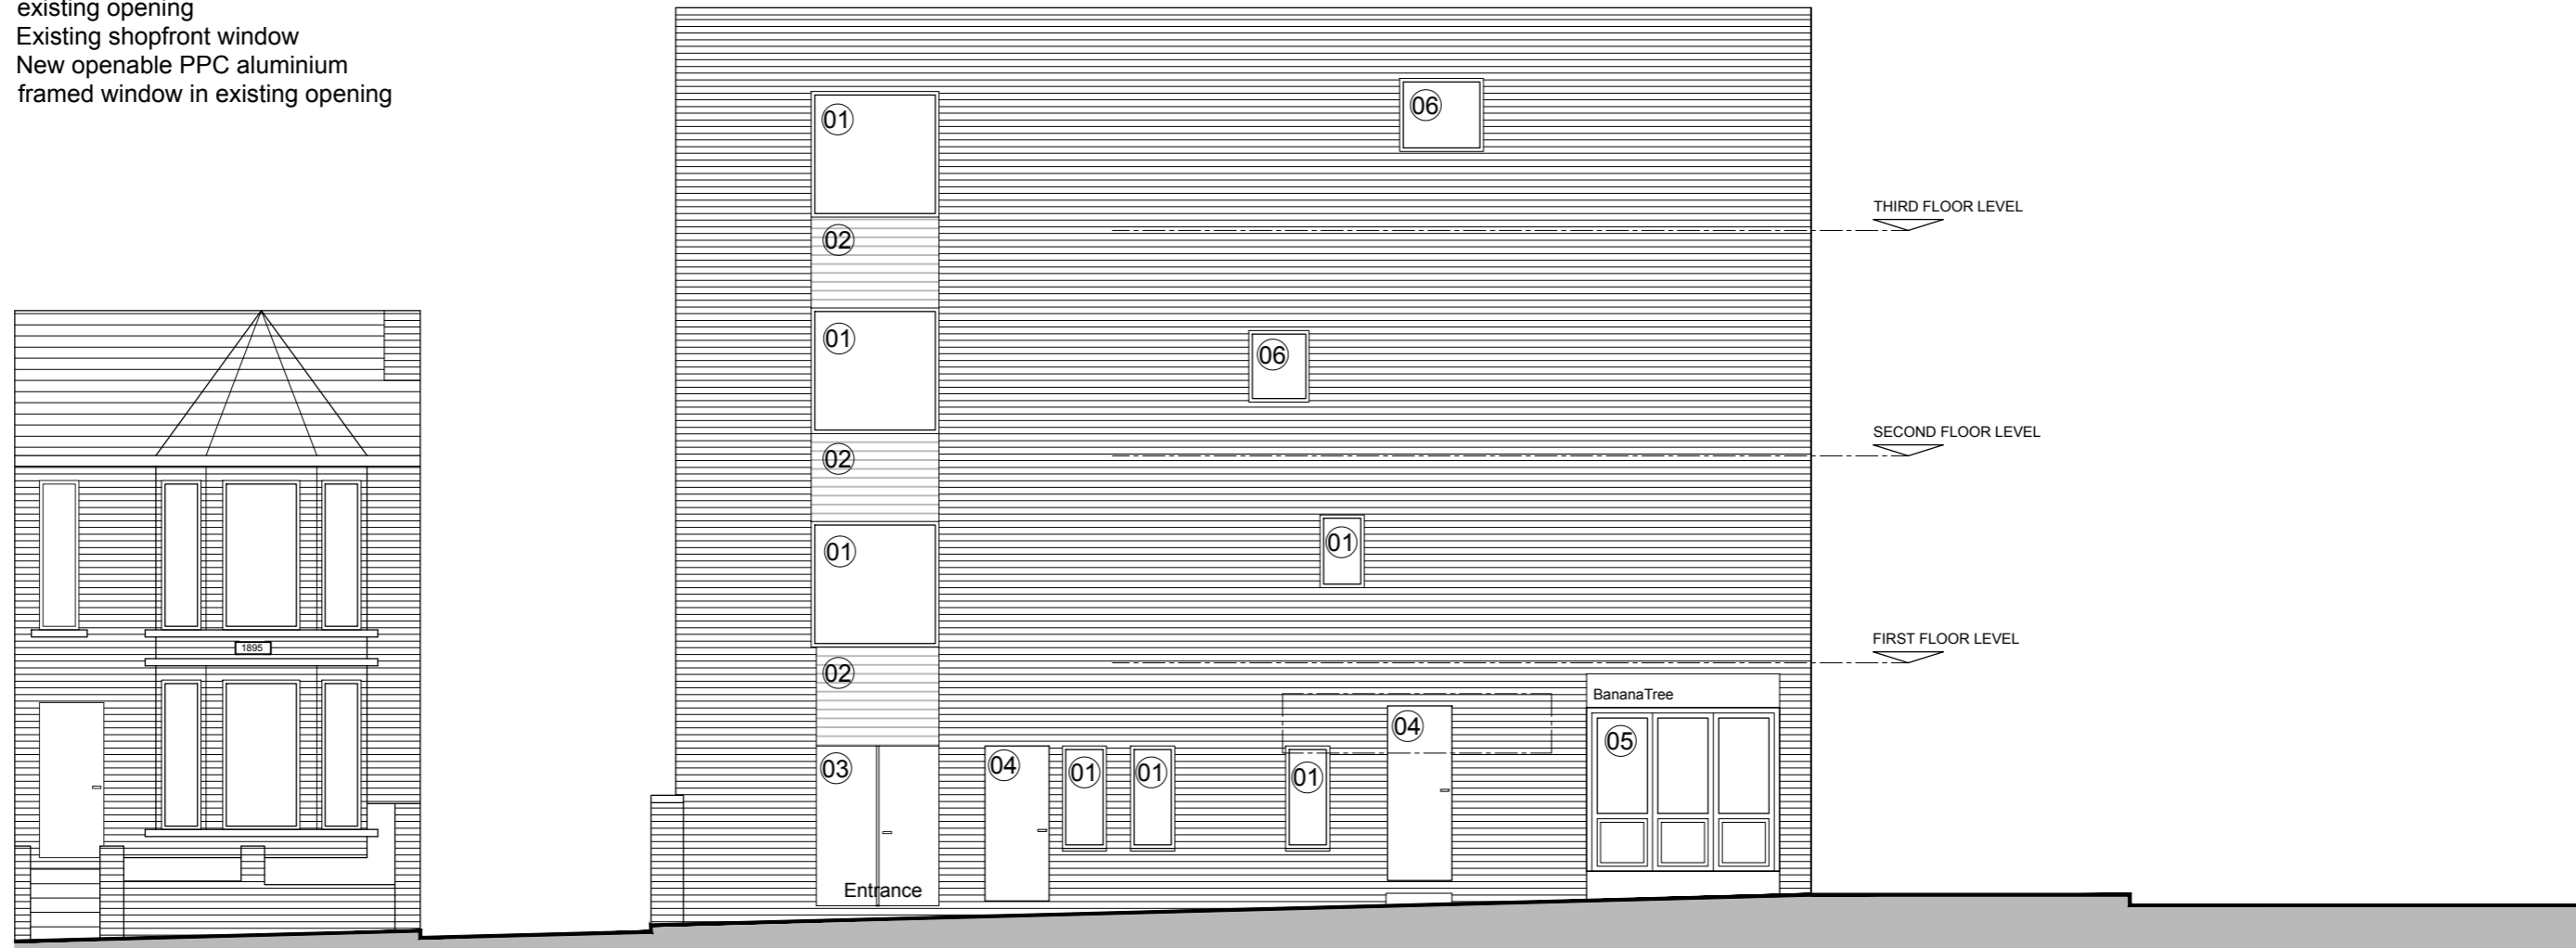

SIDE ELEVATION

<p>NOTES:</p> <ol style="list-style-type: none"> <li>1. Do not scale from this drawing</li> <li>2. Check all levels and dimensions on site before executing work</li> <li>3. Report any discrepancy to the Client immediately</li> <li>4. Execute all work in accordance with all laws, regulations and by-laws</li> </ol>	<p>REVISIONS:</p> <p>A 050118 window detail added</p>		<p><b>SHER+WHITE ARCHITECTS</b></p> <p>CONTACT:</p> <p>Deborah Sher 07966 205 219 Gemma White 07711 605 633</p>	<p>PROJECT:</p> <p><b>West End Lane</b></p> <p>CLIENT:</p> <p><b>Ruth Arnold</b></p>	<p>DRAWING:</p> <p><b>PROPOSED SIDE ELEVATION</b></p> <p><b>1706/PL.05_A</b></p>		
					<p>format:</p> <p>A1</p>	<p>scale:</p> <p>1:50</p>	<p>date:</p> <p>Nov.17</p>