




detailed section proposed D-D 1:25

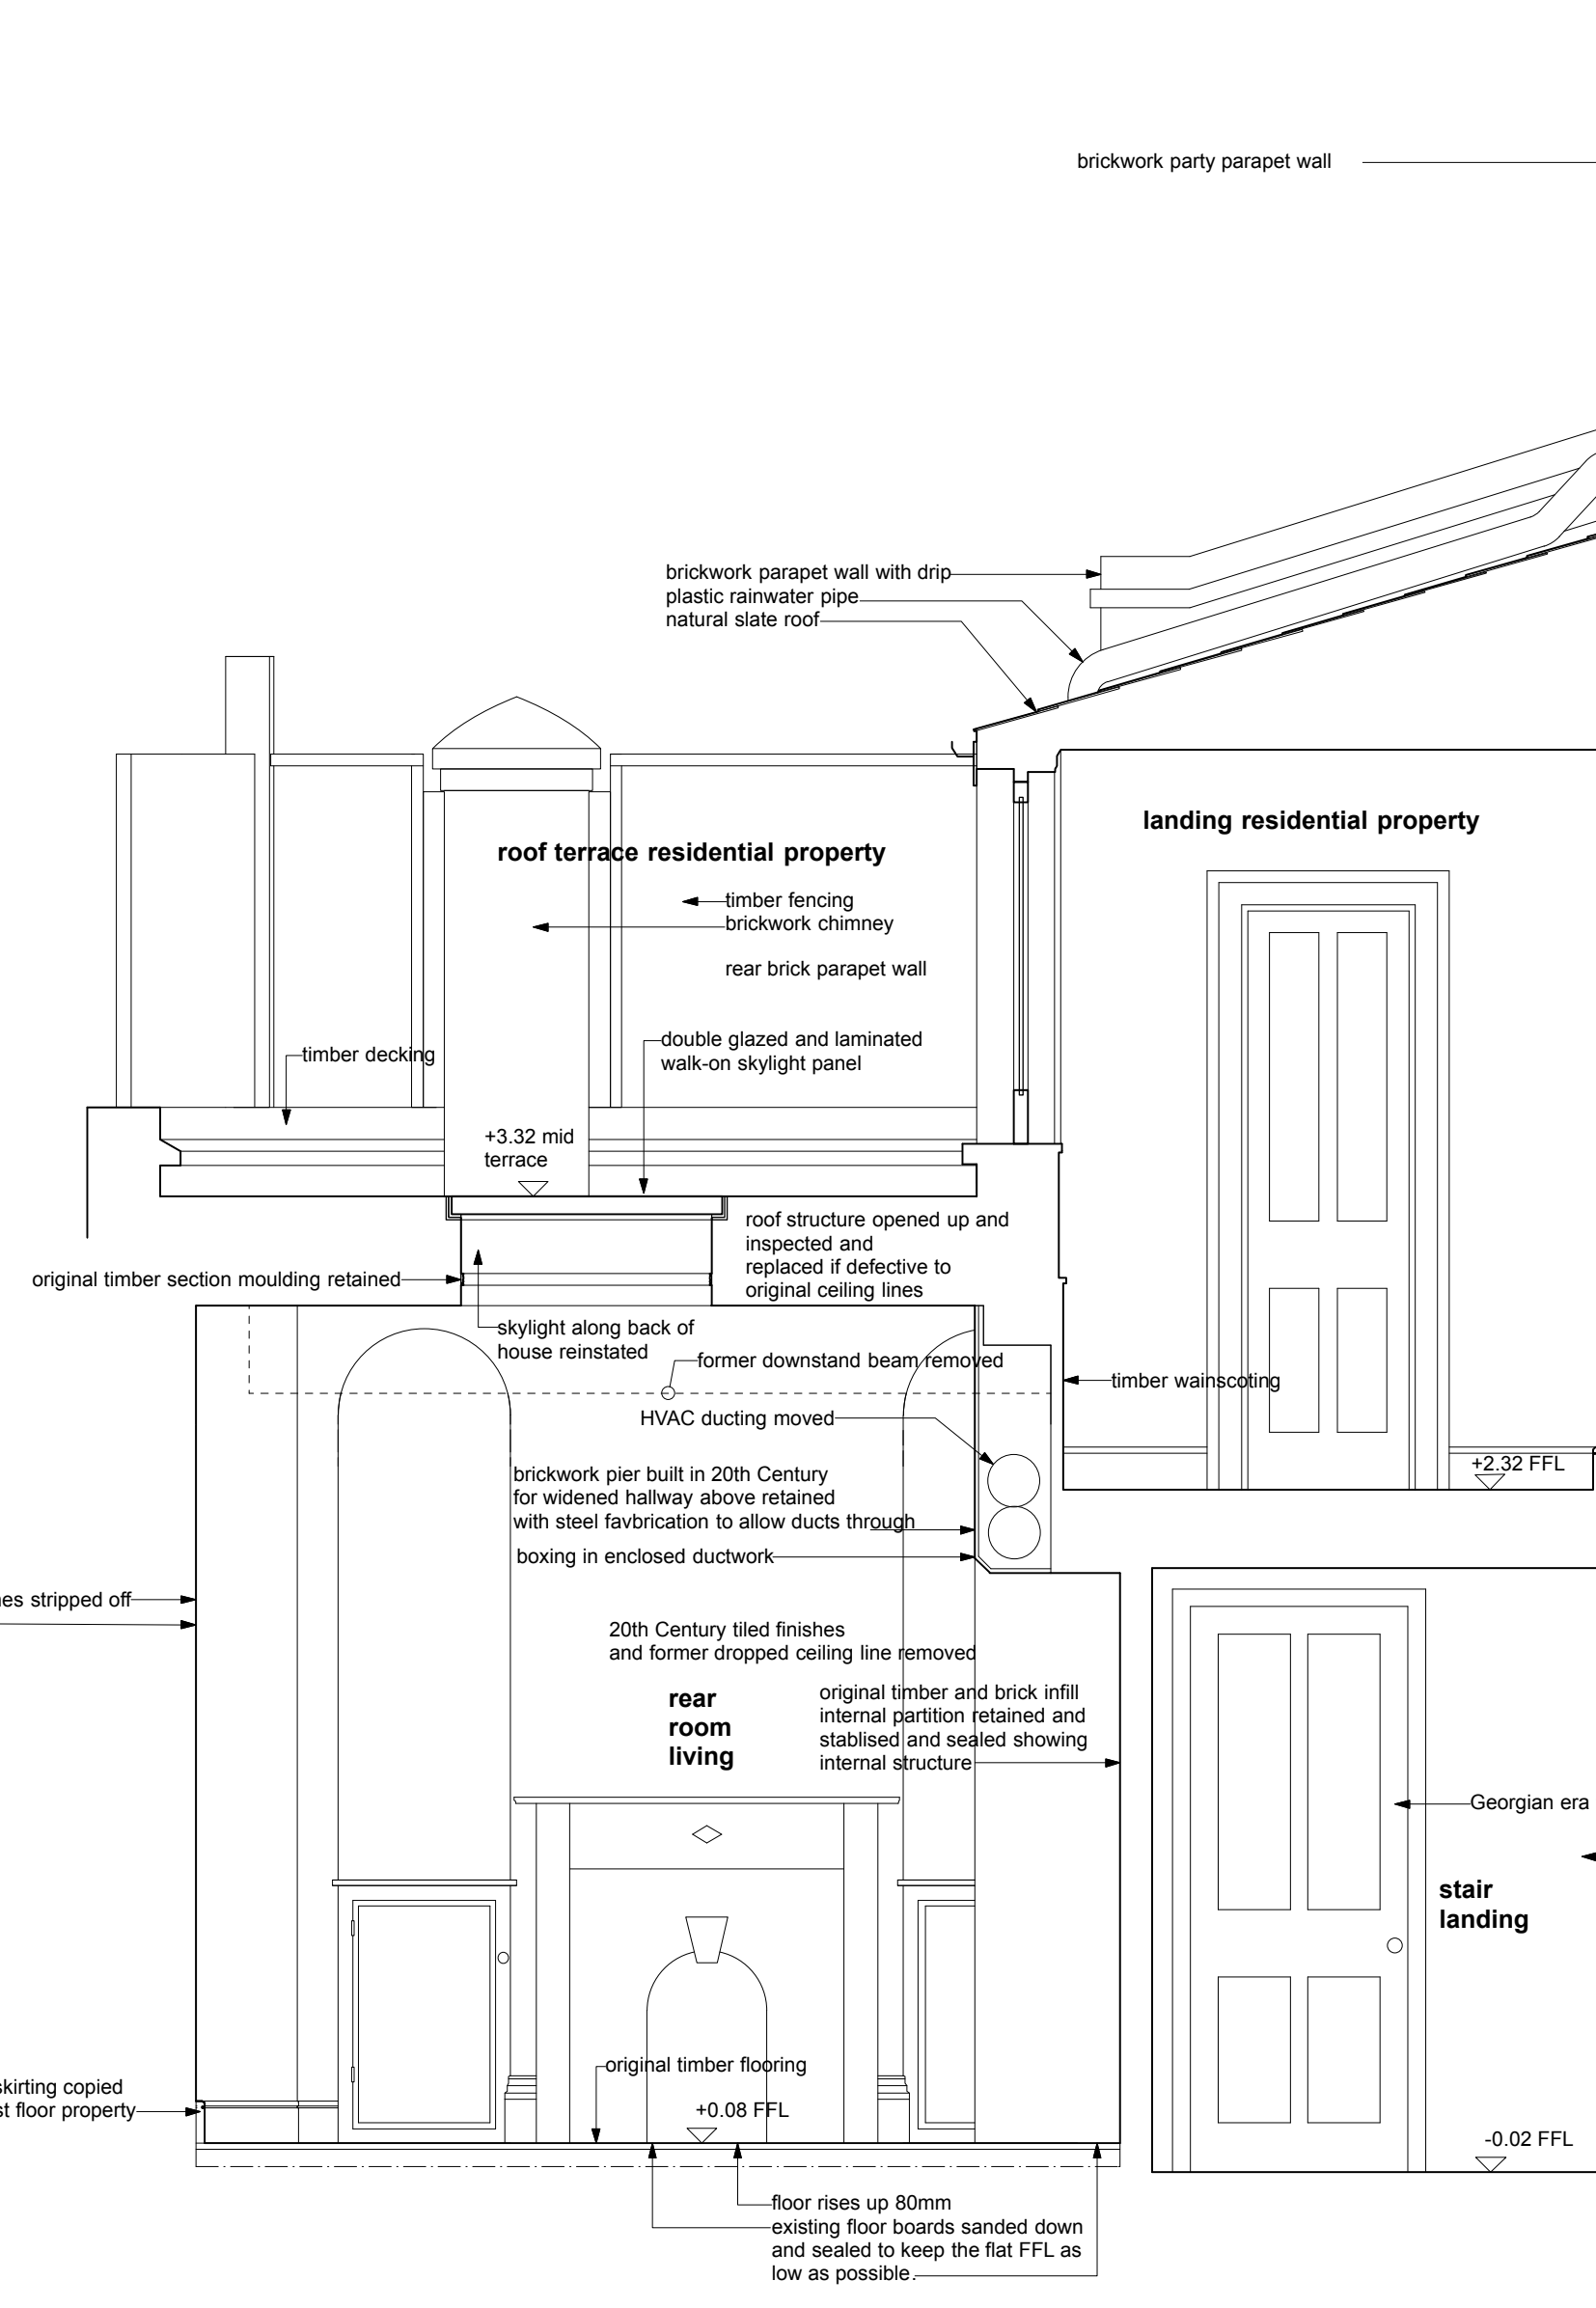

detailed section proposed C-C 1:25

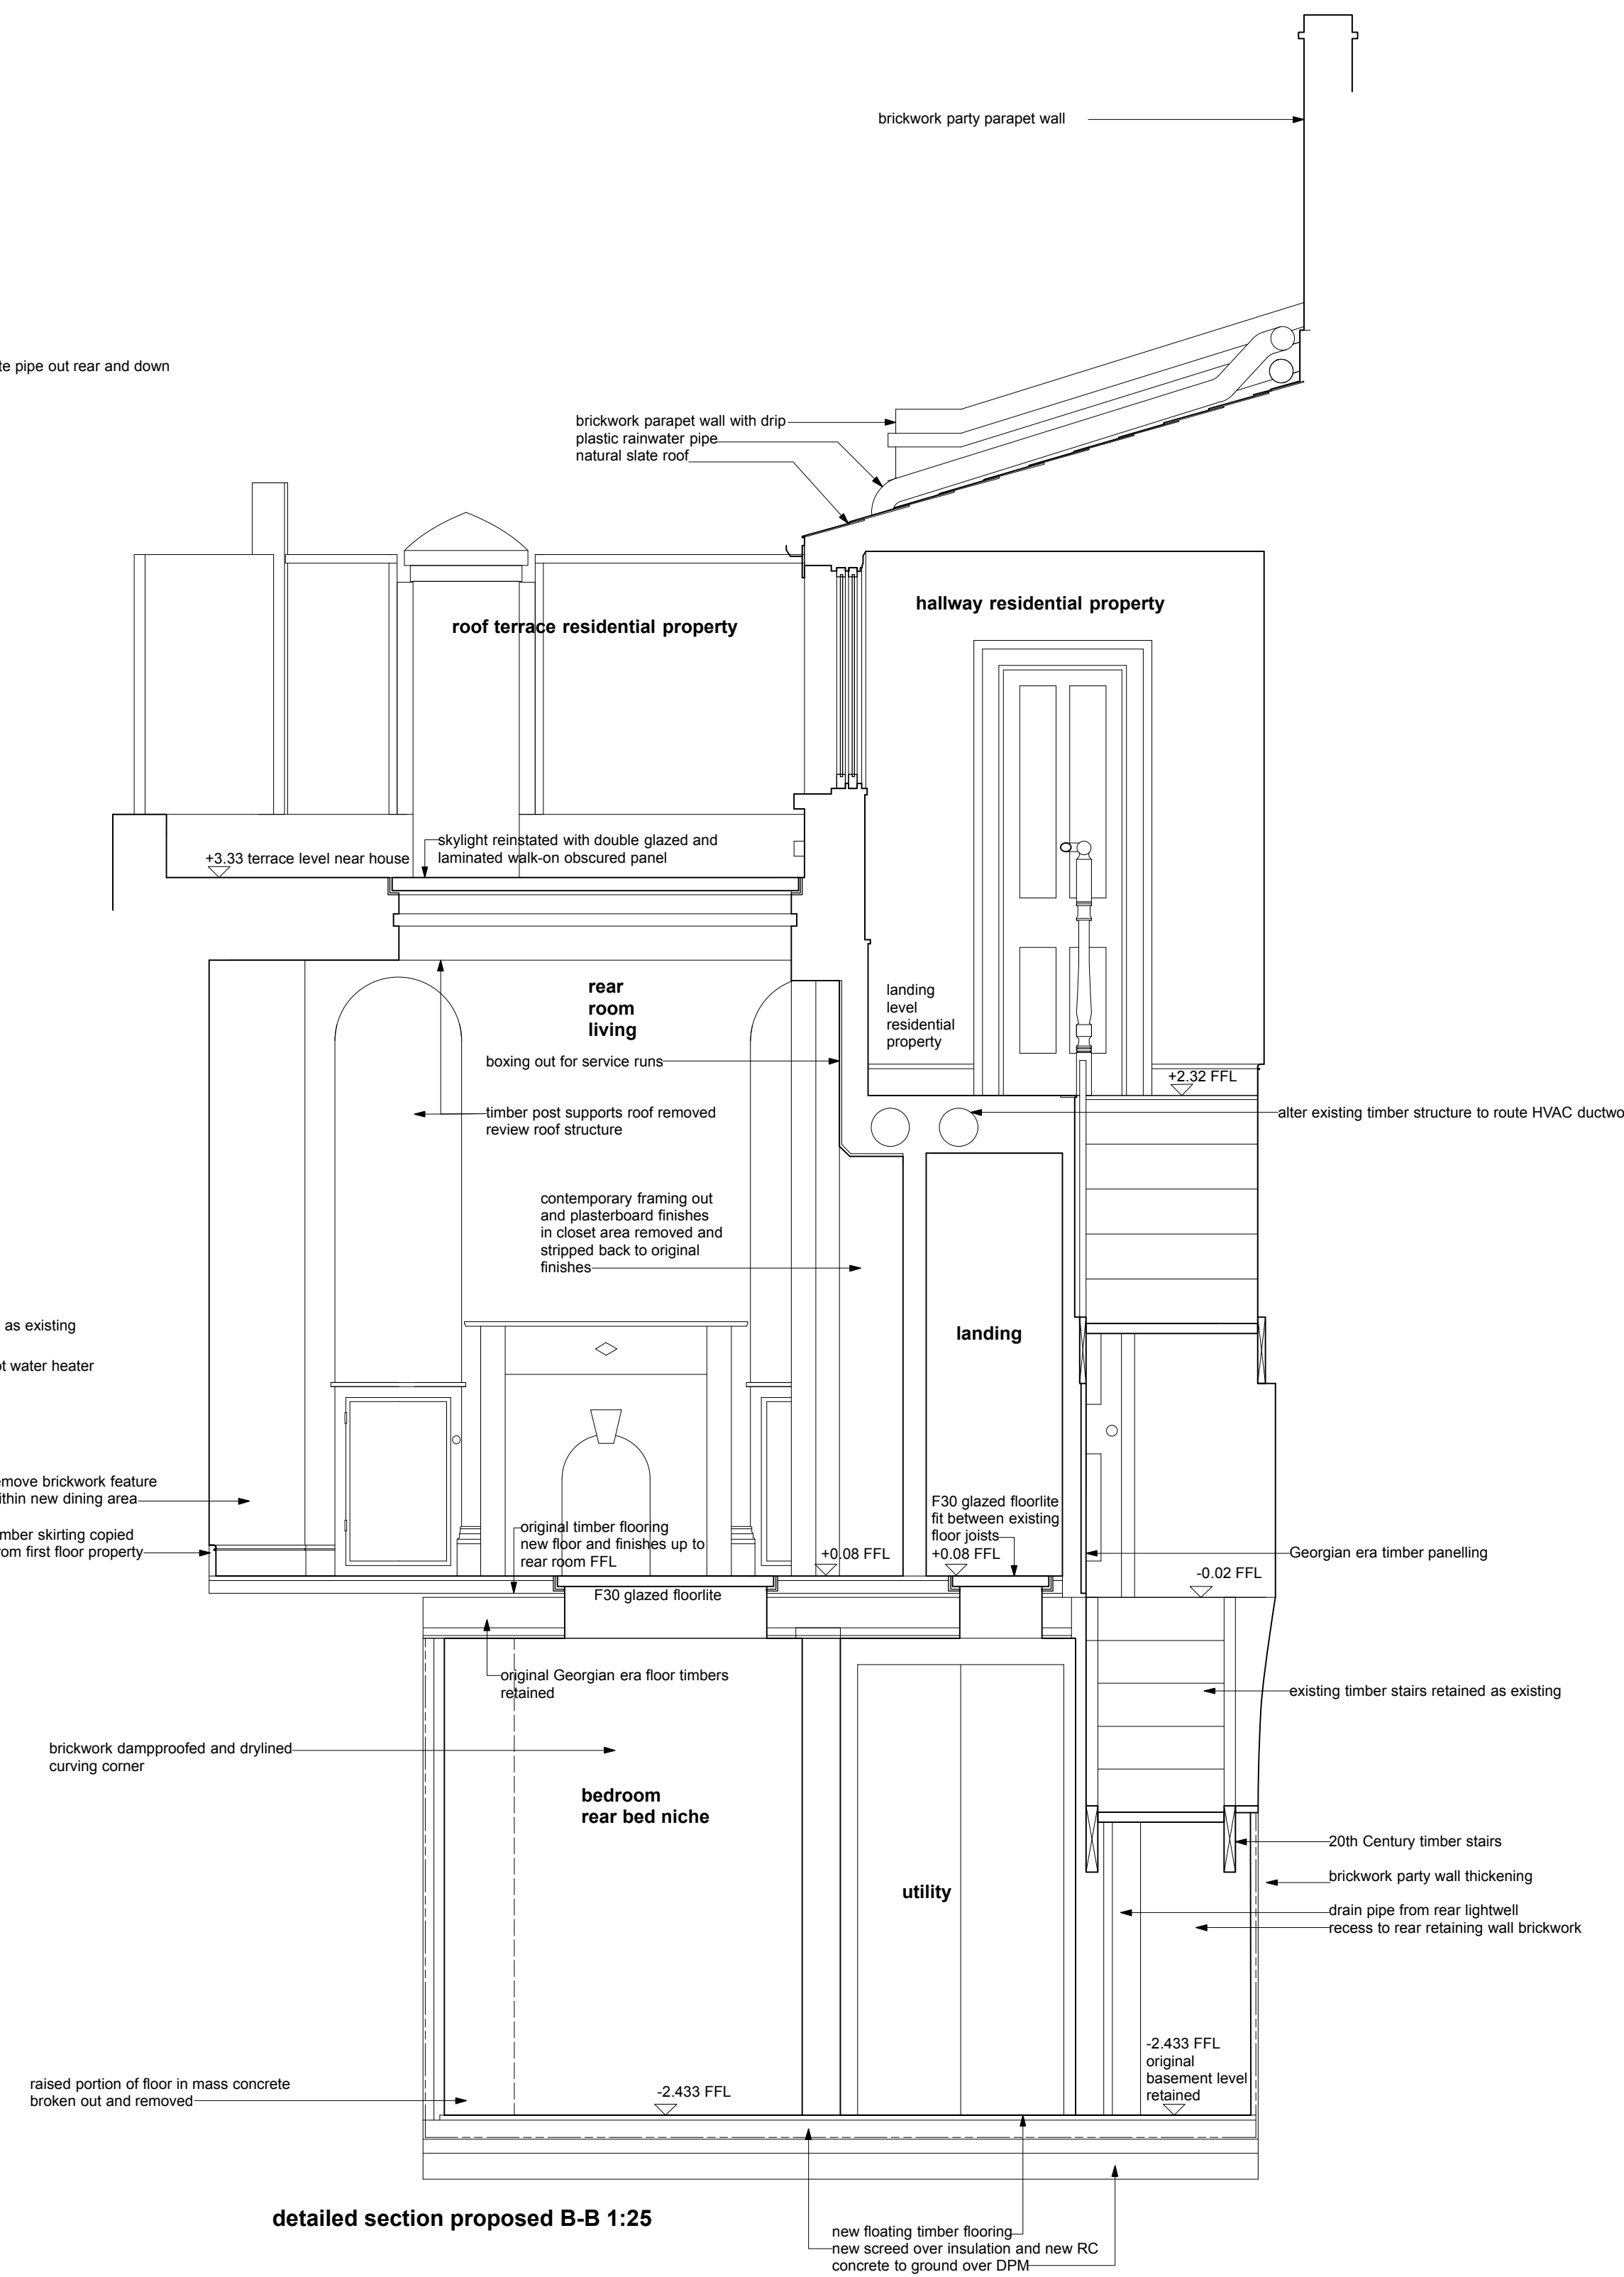

detailed section proposed B-B 1:25

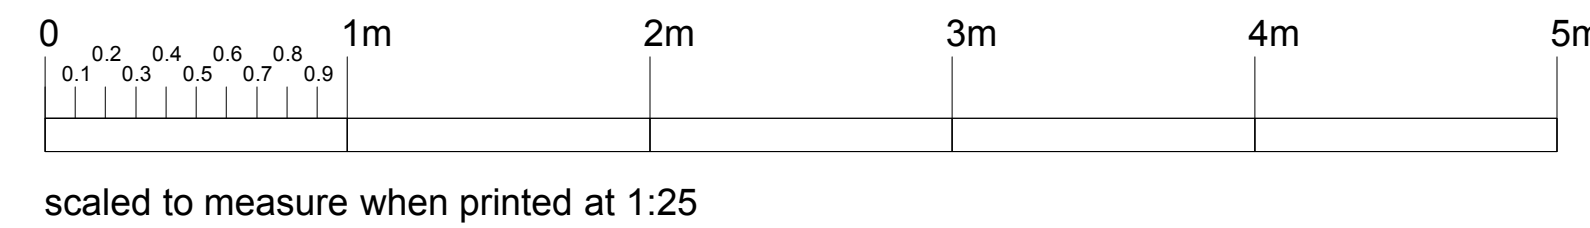

Elden Croy Architect 28 Wilmington Square, London WC1X 0EG
 job no. : 134
 job name : 87 Leather Lane
 date : 31.10.17
 dwg. no. : 08/25/134A08.11.17
 dwg. name : proposal sections 1
 scale : 1:25 @ A1