




Rev	Amendment	Date

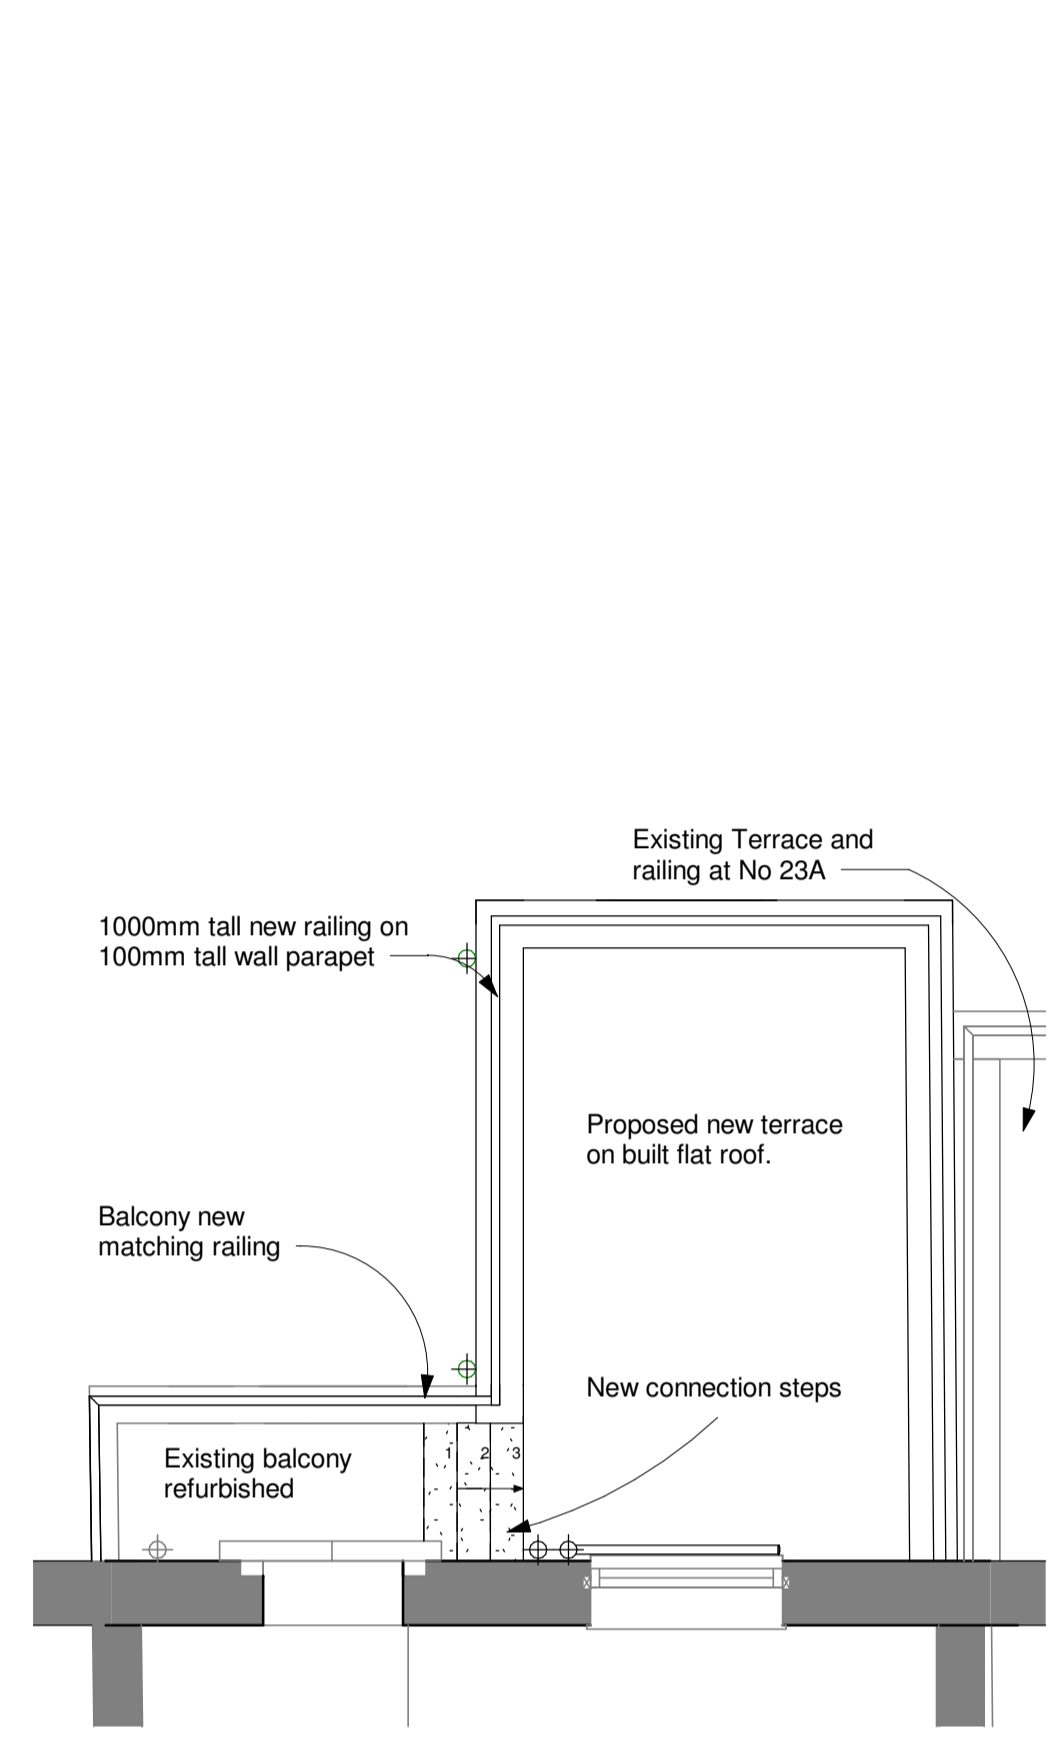

1 Proposed New Terrace Plan  
1:50

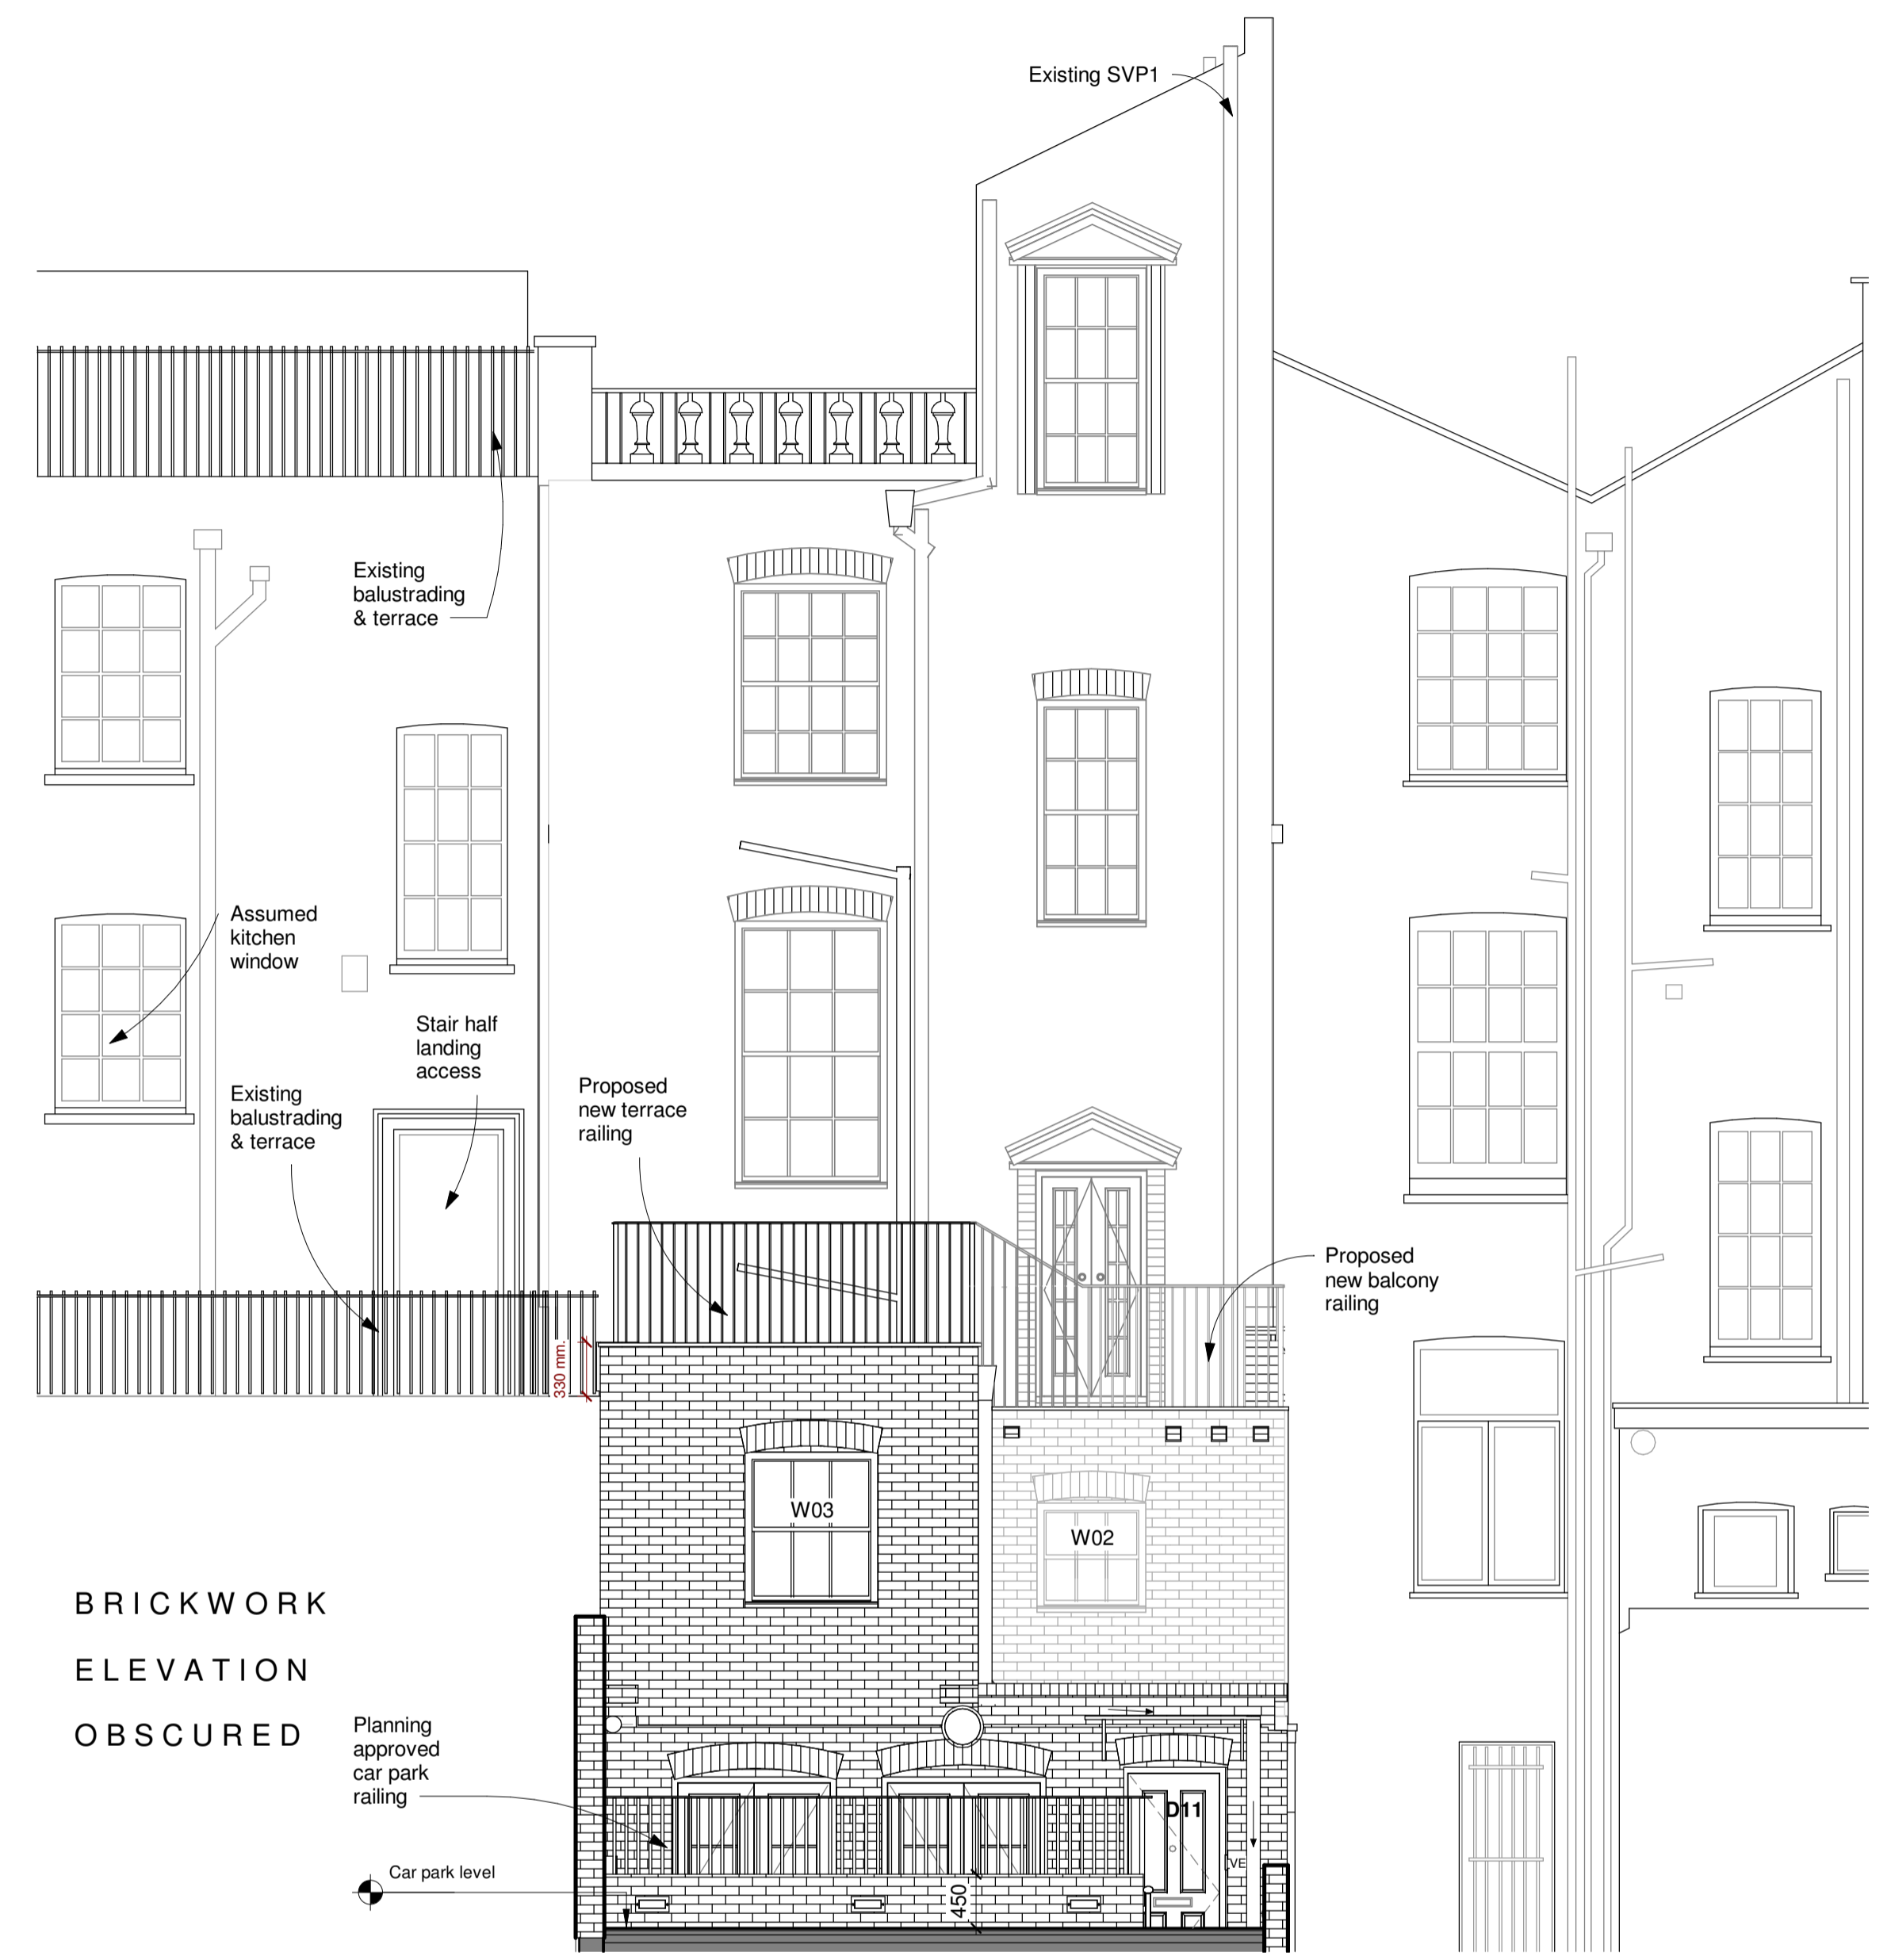

2 Proposed Elevation to Calvert Street  
1:50

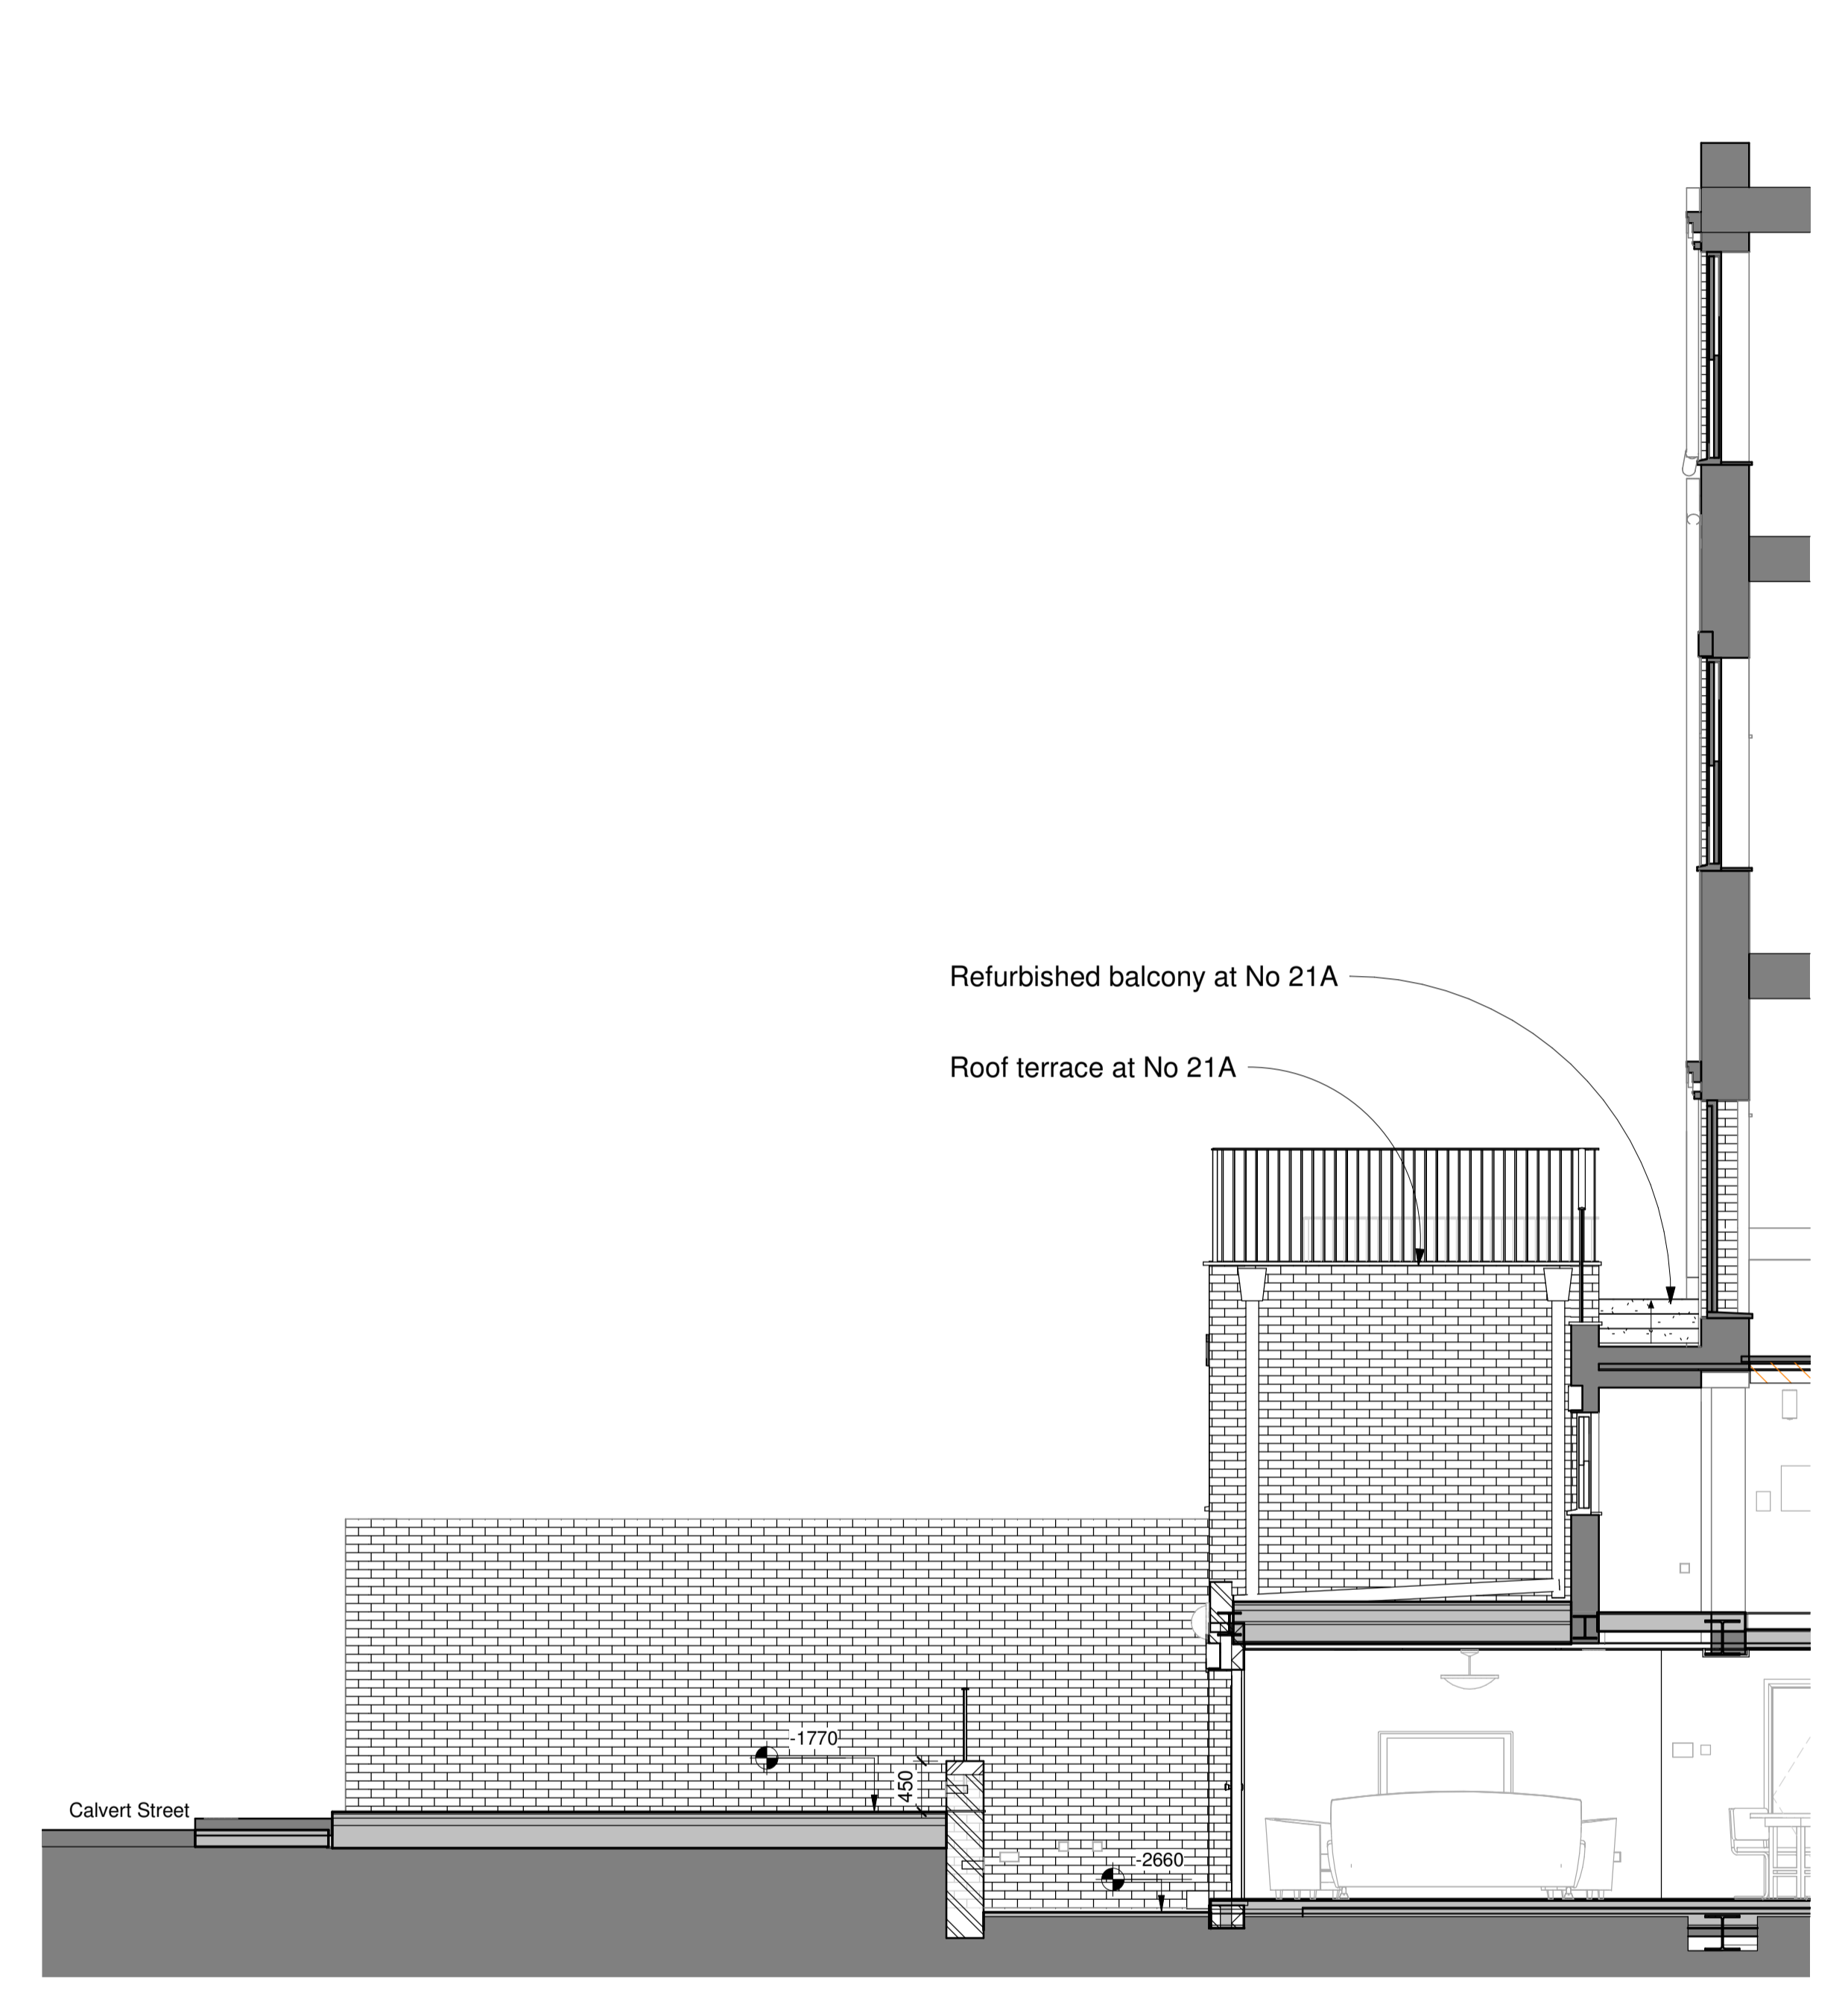

3 Proposed Section Through Balcony  
1:50

BRICKWORK  
ELEVATION  
OBSCURED

Client Endgrade Ltd.	Site Address 21 Princess Road, London NW1 8JR	Date Jan 2018	Scale 1:50
Title Proposed Rear Roof Terrace		Drawing SW276 / 42	Revision Sheet Checker