



Carlyn Squire Architect take no responsibility for any dimensions obtained by scaling from this drawing. If no dimension is shown the recipient must ascertain the dimension specifically from the Architect or by site measurement. Supplying this drawing in digital form is not a guarantee of accuracy and no liability may be placed on the Architect. All dimensions must be checked on site. Any discrepancies must be reported to the Architect immediately. This drawing is copyright of Carlyn Squire Architect.

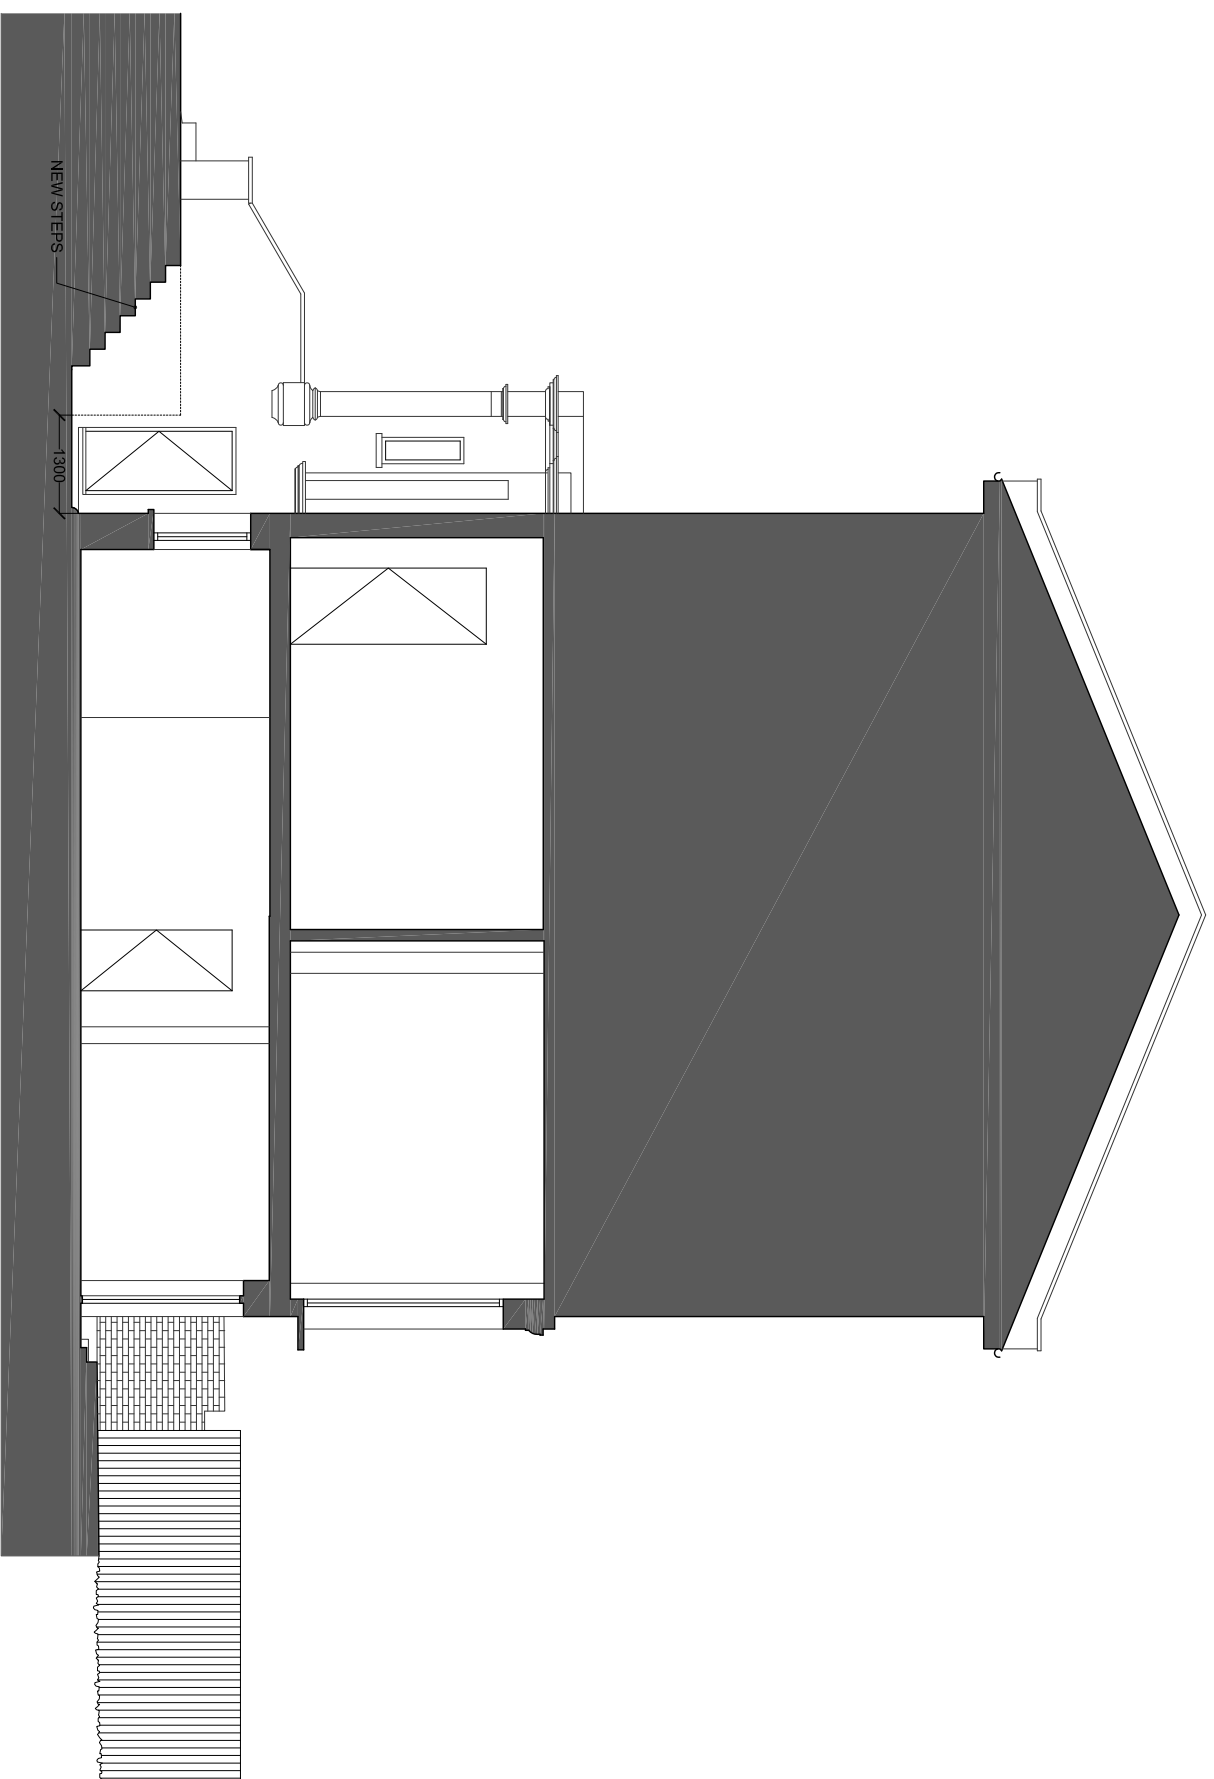

PROPOSED SECTION BB  
scale 1:100

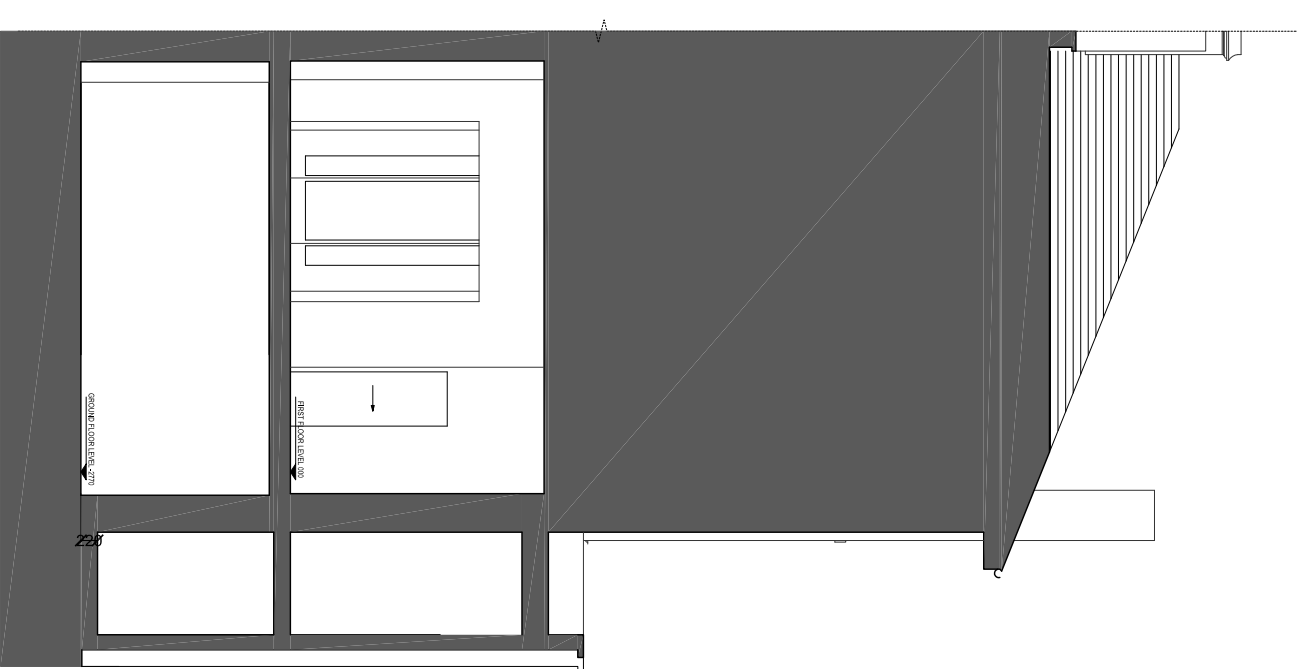

PROPOSED SECTION CC  
scale 1:100



**REV A - Jan 18**  
Front lightwell reduced  
Front window to remain as existing  
Height of side extension increased

Job title  
**43 CAMDEN SQUARE**  
LONDON  
NW1 9XA

Drawing title  
**PROPOSED SECTIONS**  
BB-CC

**CAROLYN SQUIRE**  
DIP ARCH RIBA  
122 Church Walk, London N16 8QW  
Tel: 020 7254 0624 Fax: 020 75039769  
Email: mail@carolynsquire.co.uk

Drawing No.	Revision
1717/12	A

Date	Scale
13/10/17	1:100 @ A3